


— N^o 307 ISS —
— Upper and Main Deck Plating —
— Scale $\frac{1}{4}" = 1 \text{ Foot}$ —

 

C.B.
21. 9. 10

Workman Clark St

No 307

Plan of upper domain St


St. Egra

Bel 6974

St. Ekma

Bel 7024.

garden ground

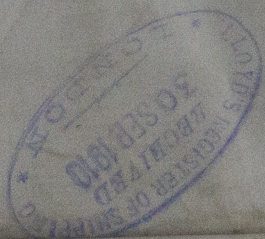

© 2021

Lloyd's Register
Foundation