



W416-0062 1/3

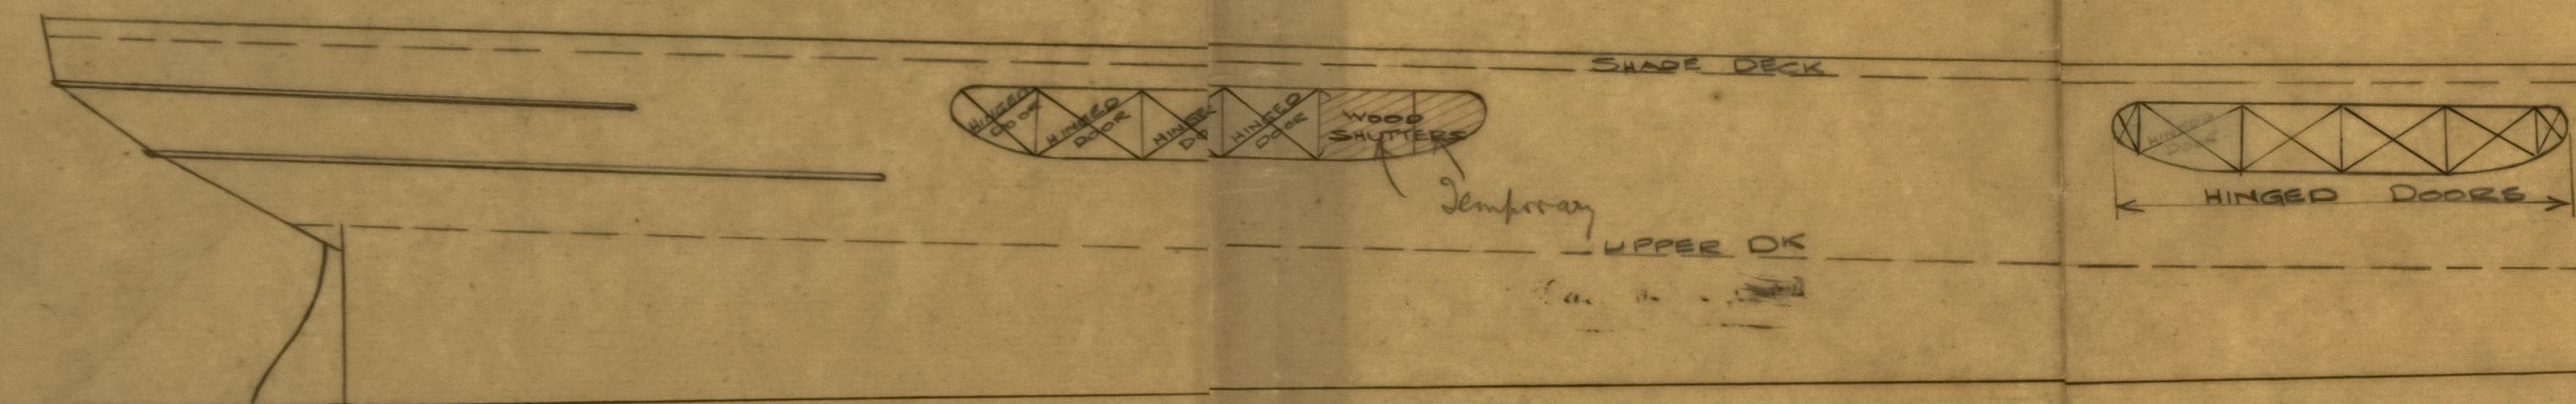

PLAN SHEWING ARRANGEMENT OF SHUTTERS FOR TWEEN DECK OPENINGS
NO 307 T.S.S.
SCALE 1/8" = 1'-0"



DETAIL OF HINGED DOOR
SCALE 1" = 1'-0"

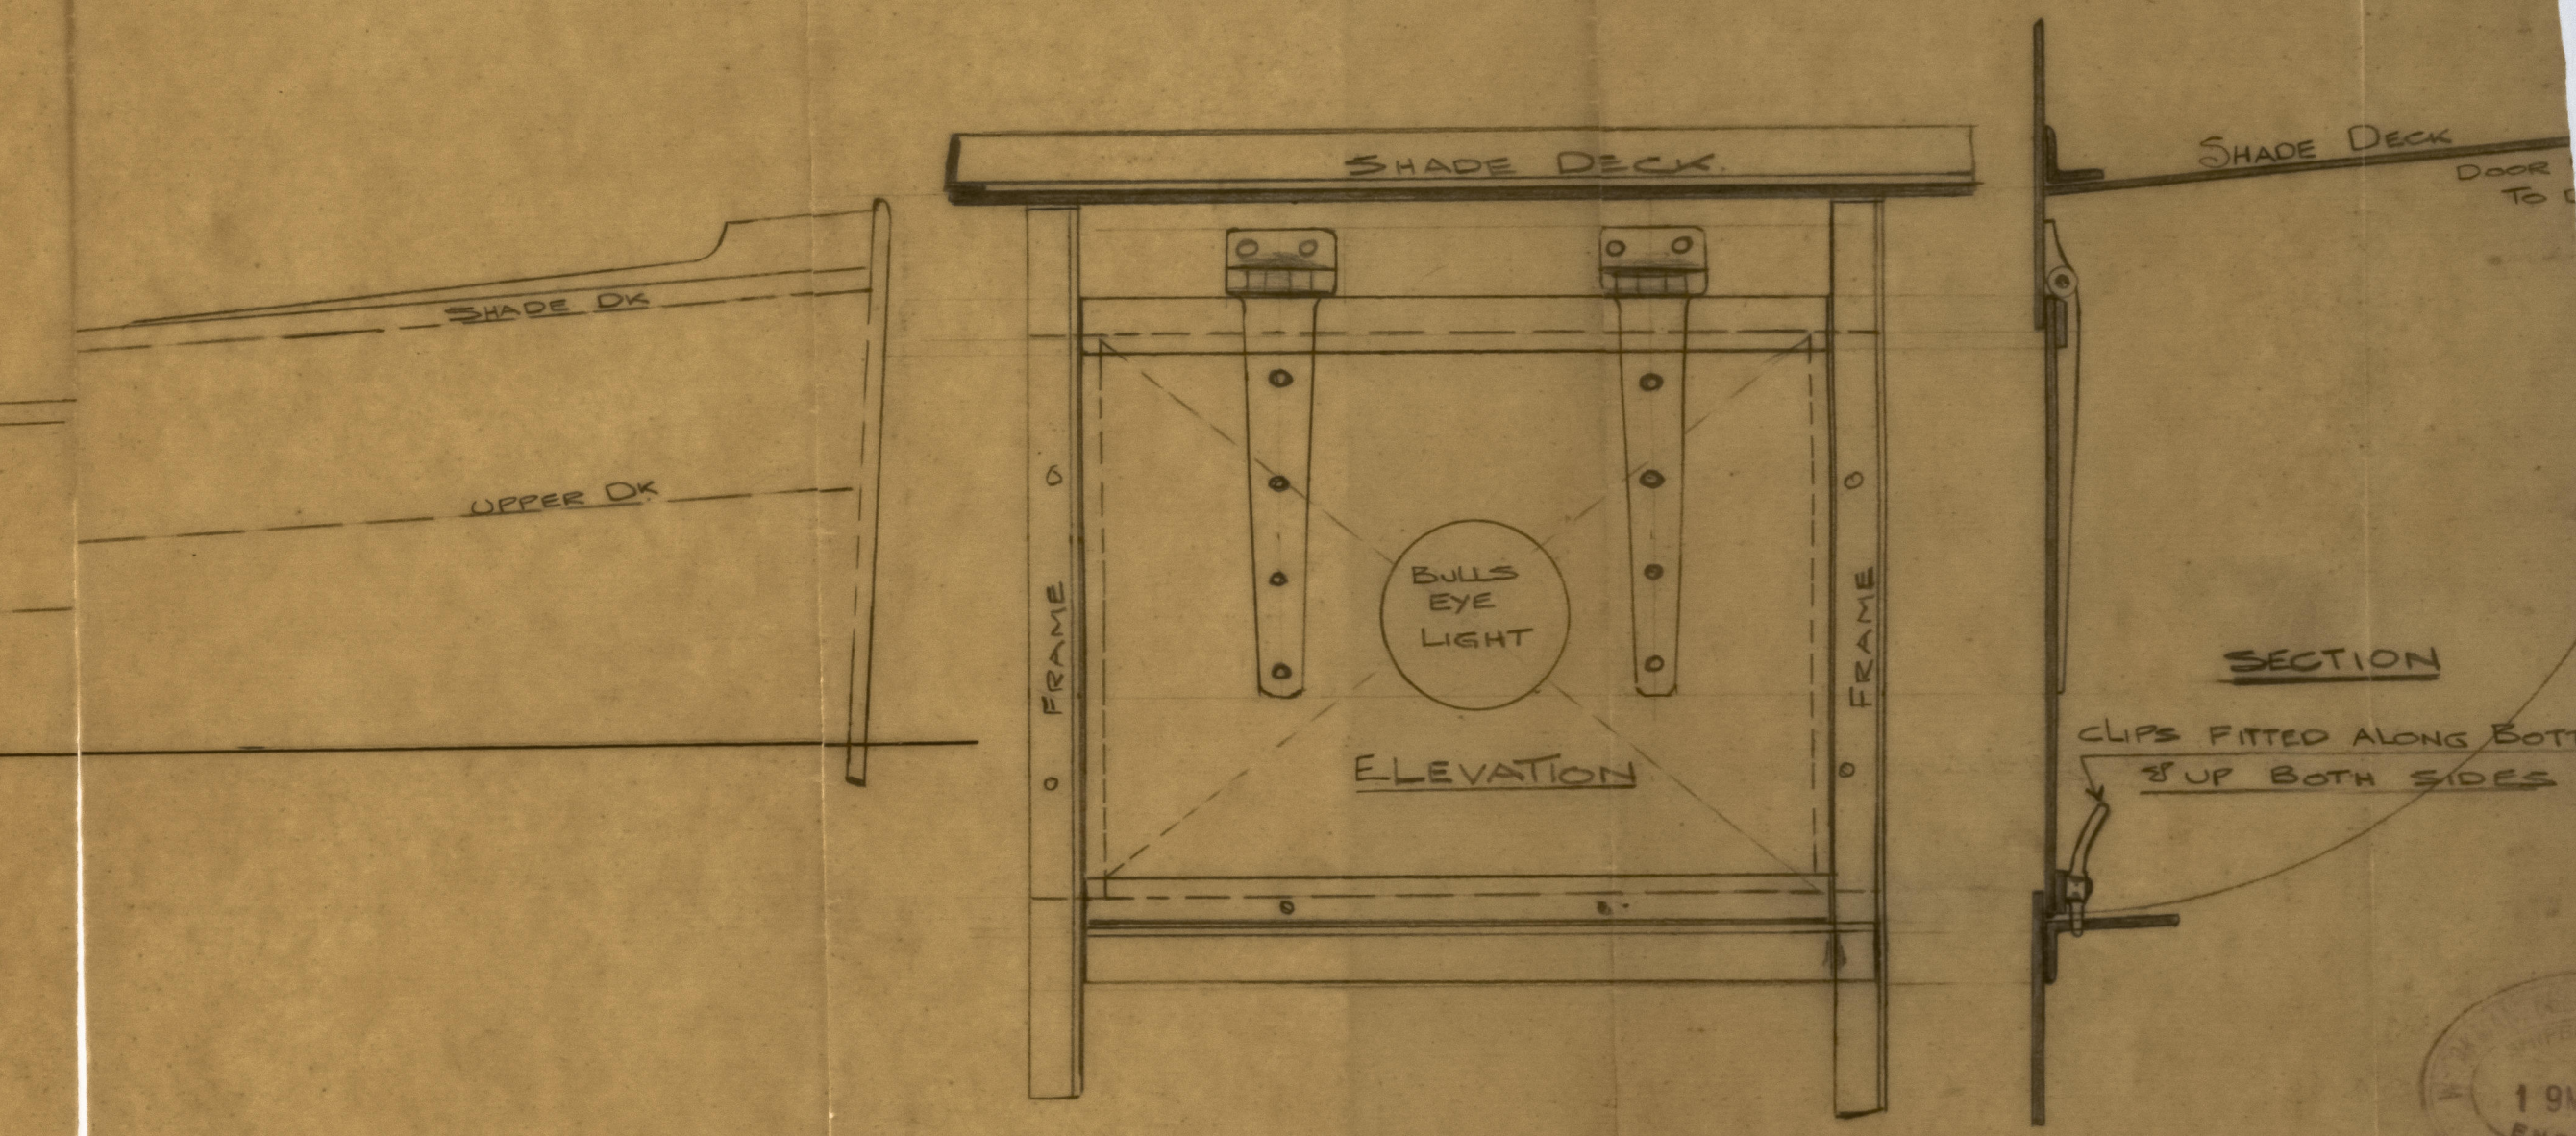

W416-0062 2/3

