

YARD N° 582.

STREAM ANCHOR. TOTAL WEIGHT $21\frac{7}{8}$ CWTs.

WEIGHT INCLUDES ANCHOR, STOCK AND LIFTING FITTINGS.

CERTIFICATE OF TEST OF ANCHOR N° 1523. - 5TH AUG. 1930.

CERTIFICATE FOR CAST STEEL STOCK ANCHOR - 30TH JULY. 1930.


WEIGHT OF ANCHOR 16-1-8 } CERTIFICAT N° 1523

WEIGHT OF STOCK 4-2-8 }

20-3-16

WEIGHT OF LIFTING FITTINGS 0-3-26.

21-3-14 = $21\frac{7}{8}$ CWT.

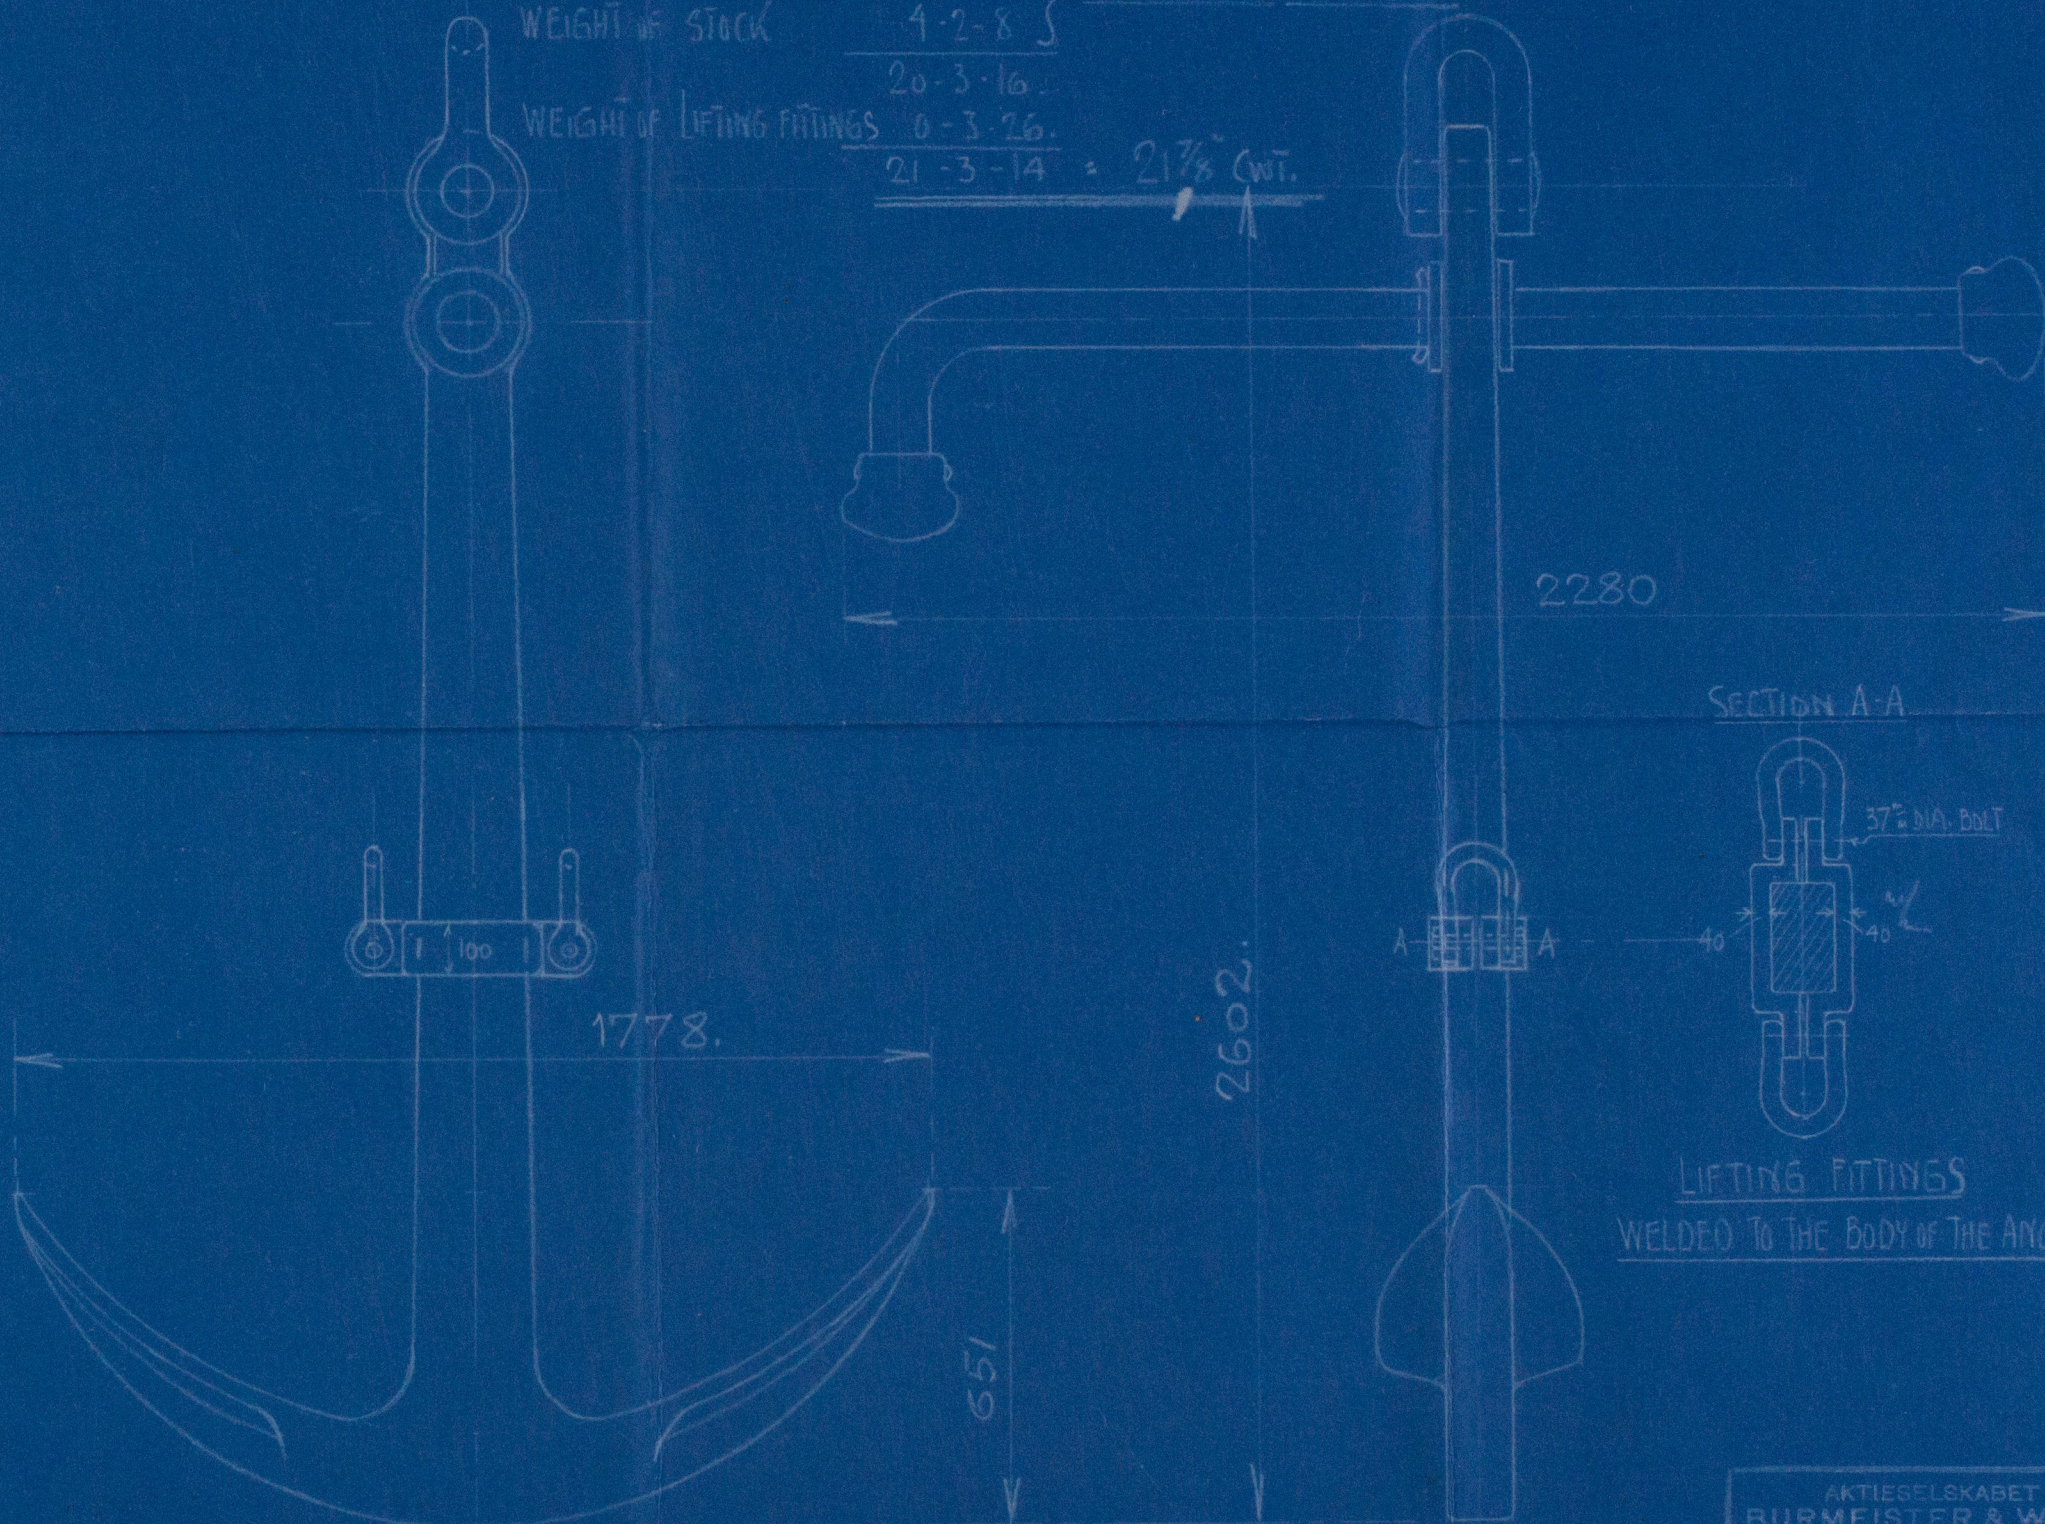

THIS DRAWING IS STRICTLY CONFIDENTIAL
AND MUST ON NO ACCOUNT BE COPIED OR
DISCLOSED FOR ANY THIRD PERSON.

COPENHAGEN. DATE: 8.11.33

AKTIESELSKABET
BURMEISTER & WAIN'S MASKIN- OG SKIBSBYGGERI

AKTIESELSKABET BURMEISTER & WAIN'S MASKIN- & SKIBSBYGGERI	
BYGNING NR.	582
TEGNING NR.	B-36.
TEGNET AF	<i>[Signature]</i>
KALKBRET AF	<i>[Signature]</i>
EFTERBET AF	
DATO	6-11-33.
SKALA	1:15.
- STREAM ANCHOR -	




W 42-0184

STREAM ANCHOR.

YARD N° 582.

MESSRS BURMEISTER & WAIN.

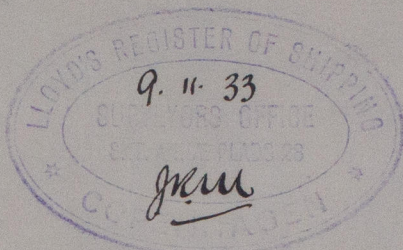

M. S. "Hægh Merchant."

Copenhagen Lepat N° 9449.

W 42-0184



© 2020

Lloyd's Register
Foundation