

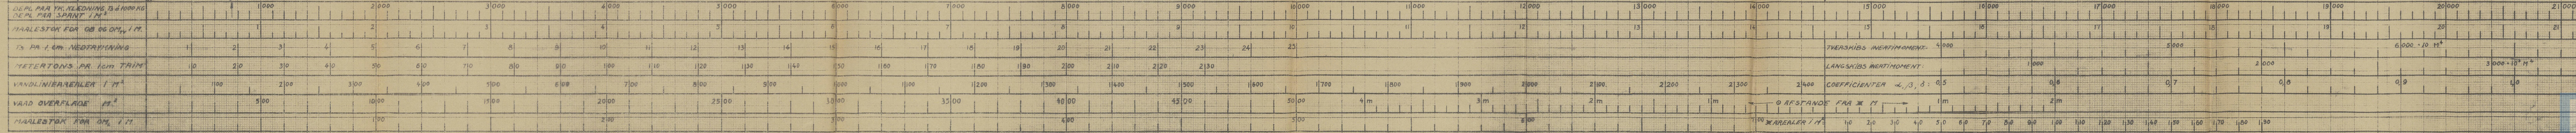


ENG. FOD. METER.

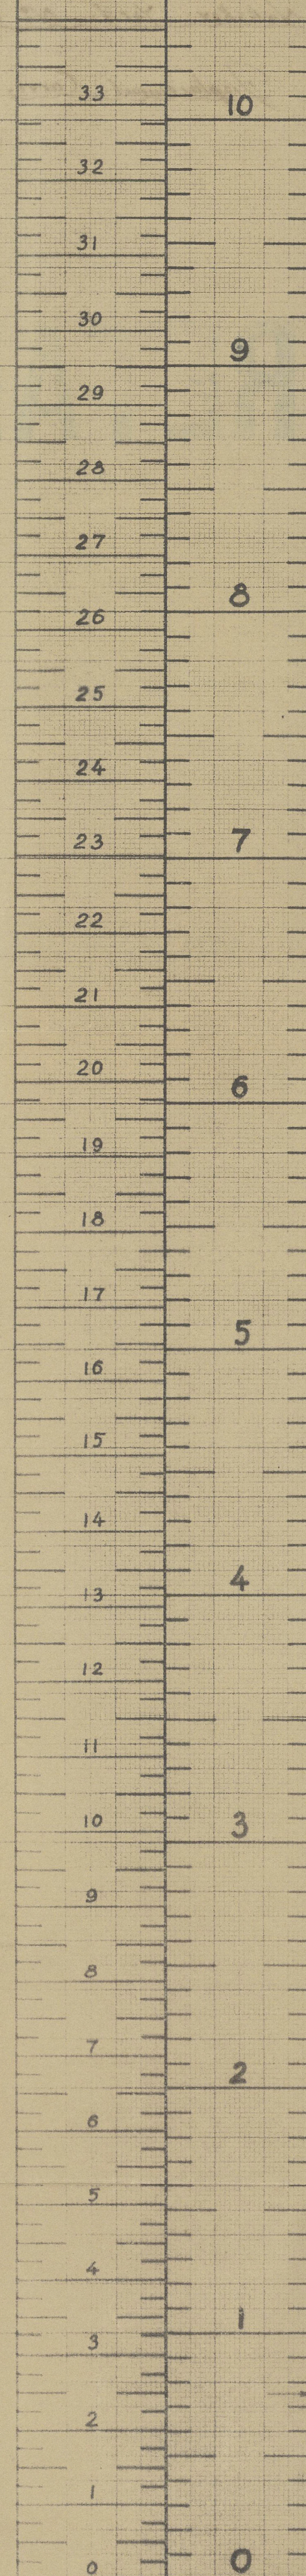


BYGNING N° 62  
14,73 + 75,51 = 12,20 m.

ENG. FOD. METER.

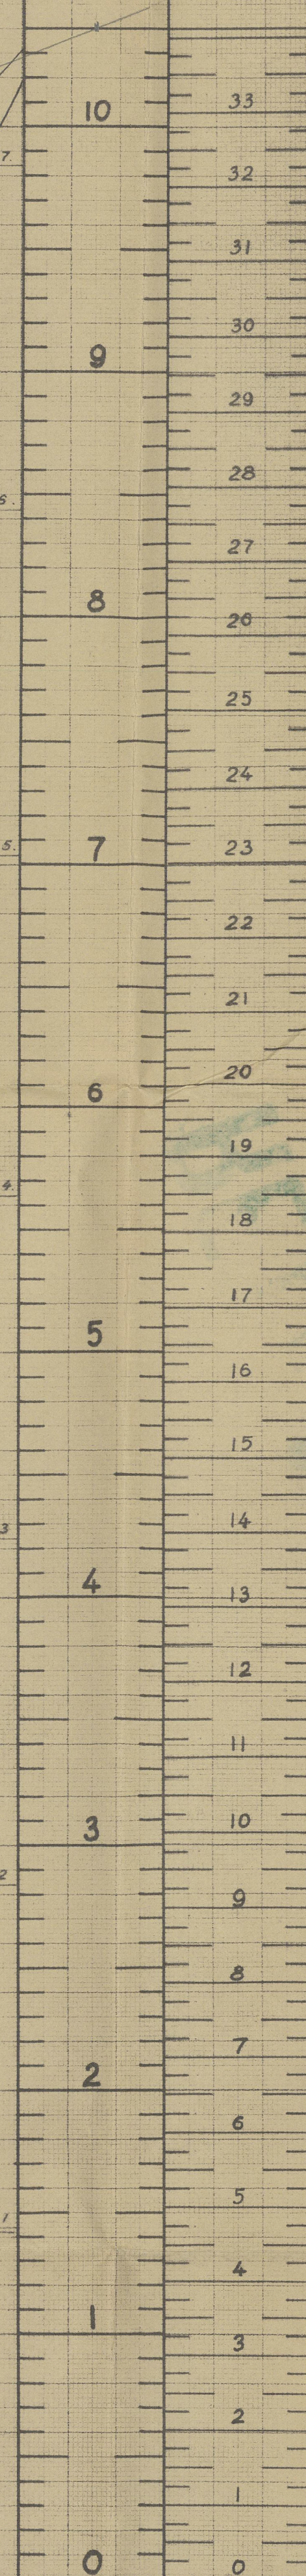

BYGN. N° 62  
KURVEBLAD.



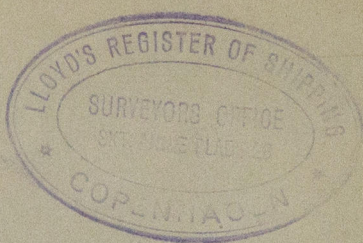

M/V "Canada"

Nakskov. Yard. N° 62.

Displacement Curve. ✓

RETAIN



© 2019

W4 20 Lloyd's Register  
Foundation