

Scale 1/2" = 1 Foot.

W421-0035

N^o-218

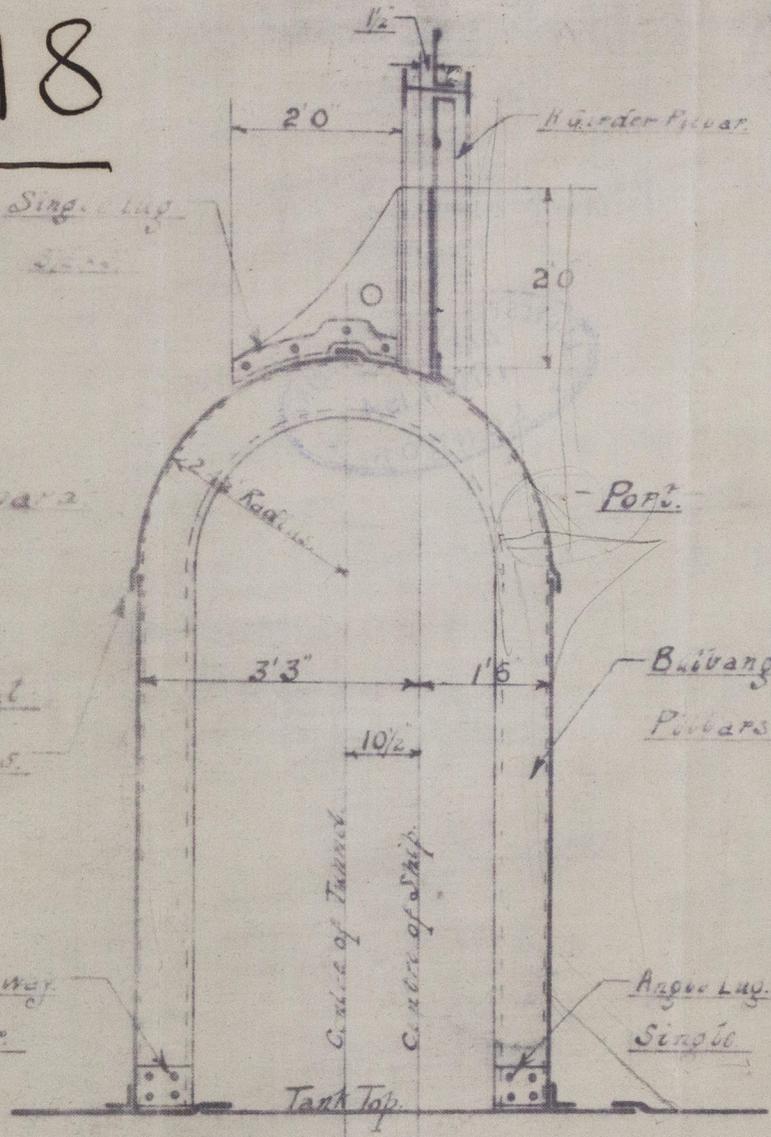


Fig A. Knice lapped on Bulb

Sing. Lug 3 1/2 x 3 1/2

Bottom Edge about 3/4 below Radius

48 ribs each way 7/8" Diameter

Buivangle Stiffener under Pillars only, 8 x 3/2 x 50

Angle Lug 6 x 6 Single

Section thro' Tunnel in way of Hatch End Pillars

Scale 1/2" = 1 Foot




© 2019

E. J. M. 10/9/10

Lloyd's Register Foundation

eks w
era of
l of U
eam,
Inche
Spacing
Ship
5
ken
nders
nes In
hip in

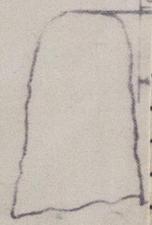

6
5 1/2 x 3 1/2 Ang 6 x
x 5
46
10
34

Amthumberland
No. 218
Plan of Linnel Shippers

815-1/4



© 2019

Lloyd's Register
Foundation