

NAAML. VENNOOTSCHAP.

WERF $\frac{1}{4}$ RYKÉE & C^o.


ROTTERDAM.

Screw Steamer N^o 140

to class 100 A1 at Lloyds

Scale 1:96.

Dimensions
 Length ----- 216'0"
 Breadth ----- 32'6"
 Depth ----- 14'3"
 Gross tonnage under deck 688 Reg tons

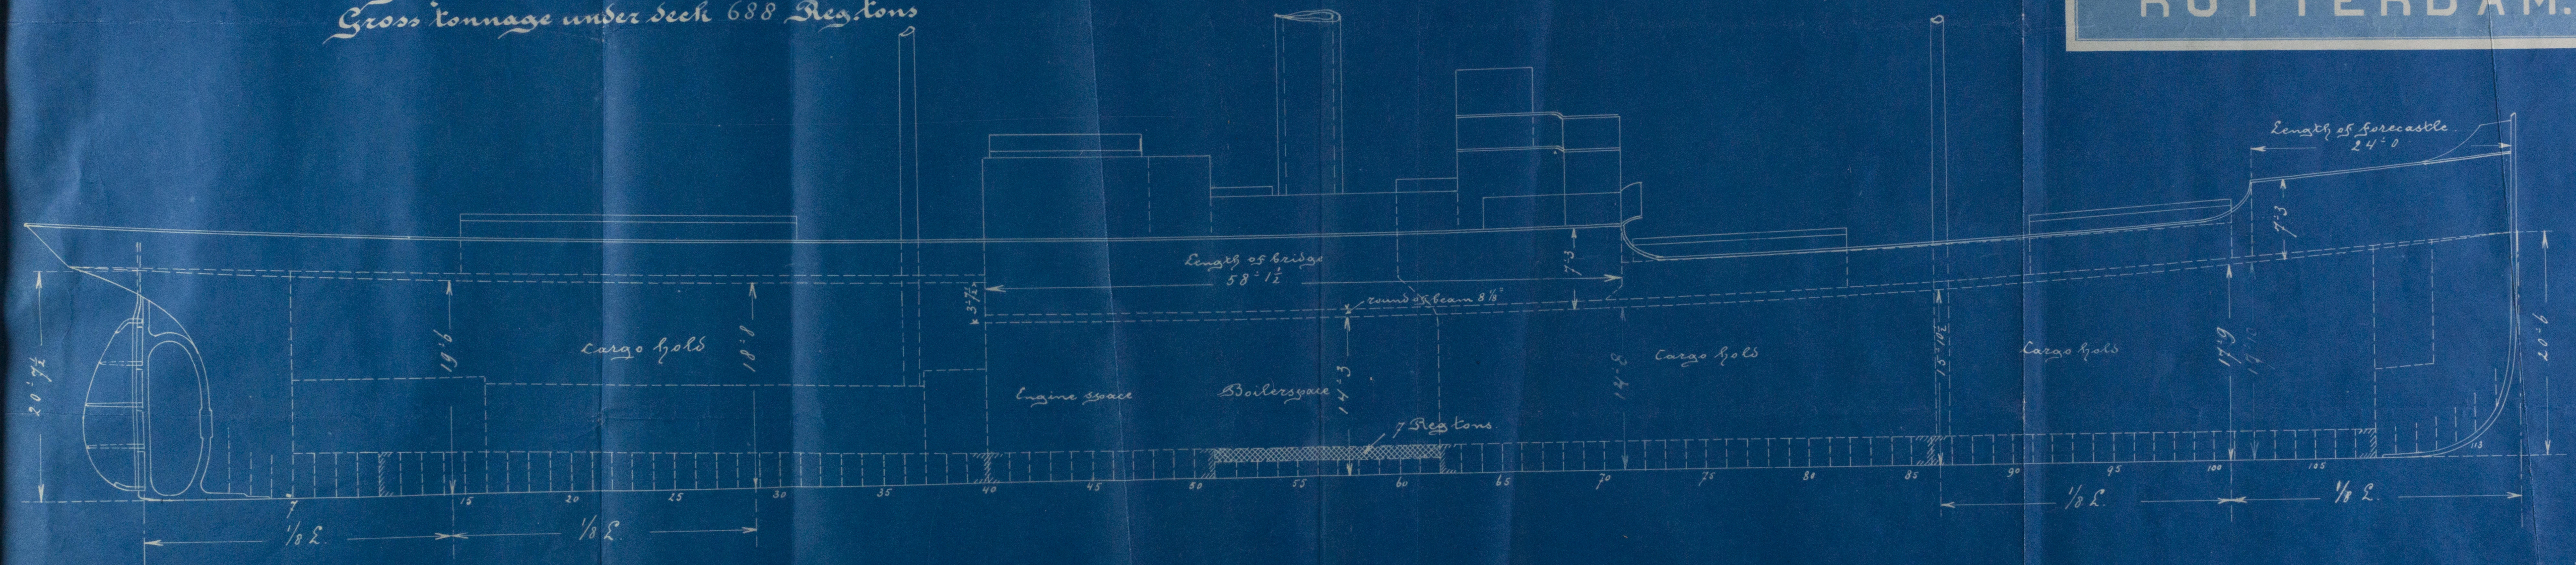


Rev. 22/9/10
 of



Foundation

140. Prighe's
Oheer.

RETAIN

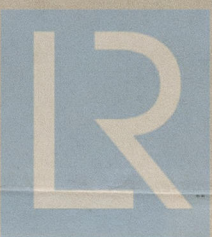

© 2020

Lloyd's Register
Foundation