


D.Nº 167-168.


WORKING PRESSURE = 180. LBS PER  $\square$

TENSILE OF PLATE = 28.0 - 32.0 TON.

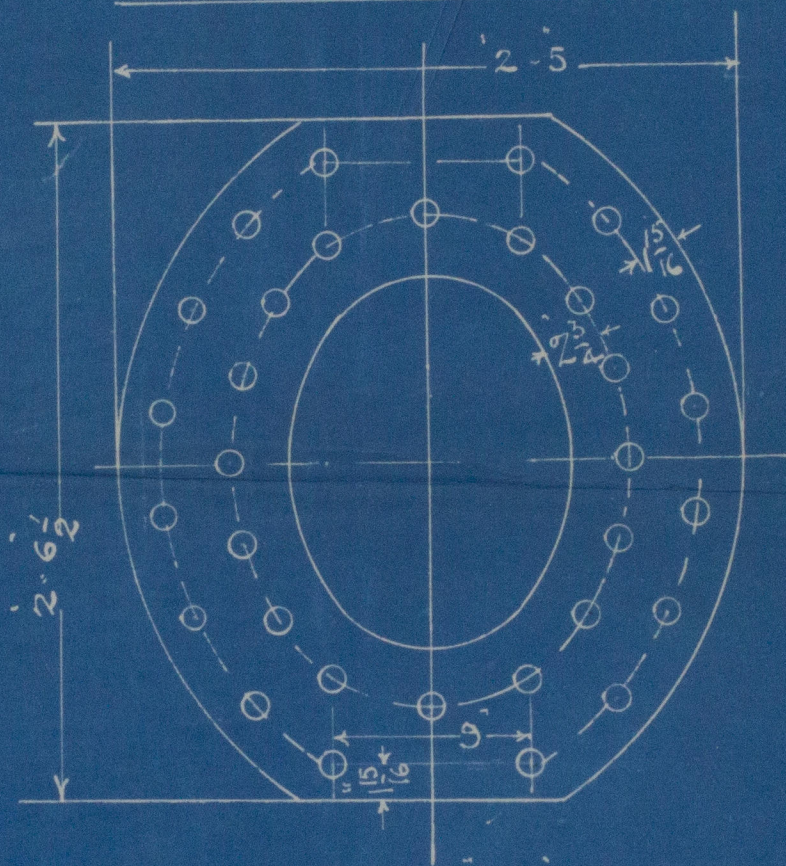

MANHOLE 1.3 x 1.6 1/2

PLATE 1 17/64 THICK. RIVETS 1 9/32 HOLES.

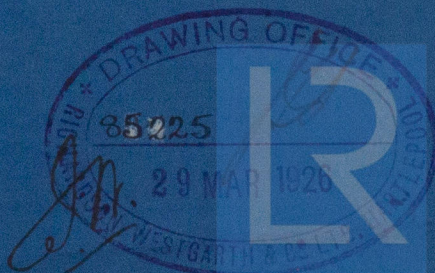

W437-0179