


DISPLACEMENT CURVE.

S.S. No. 694

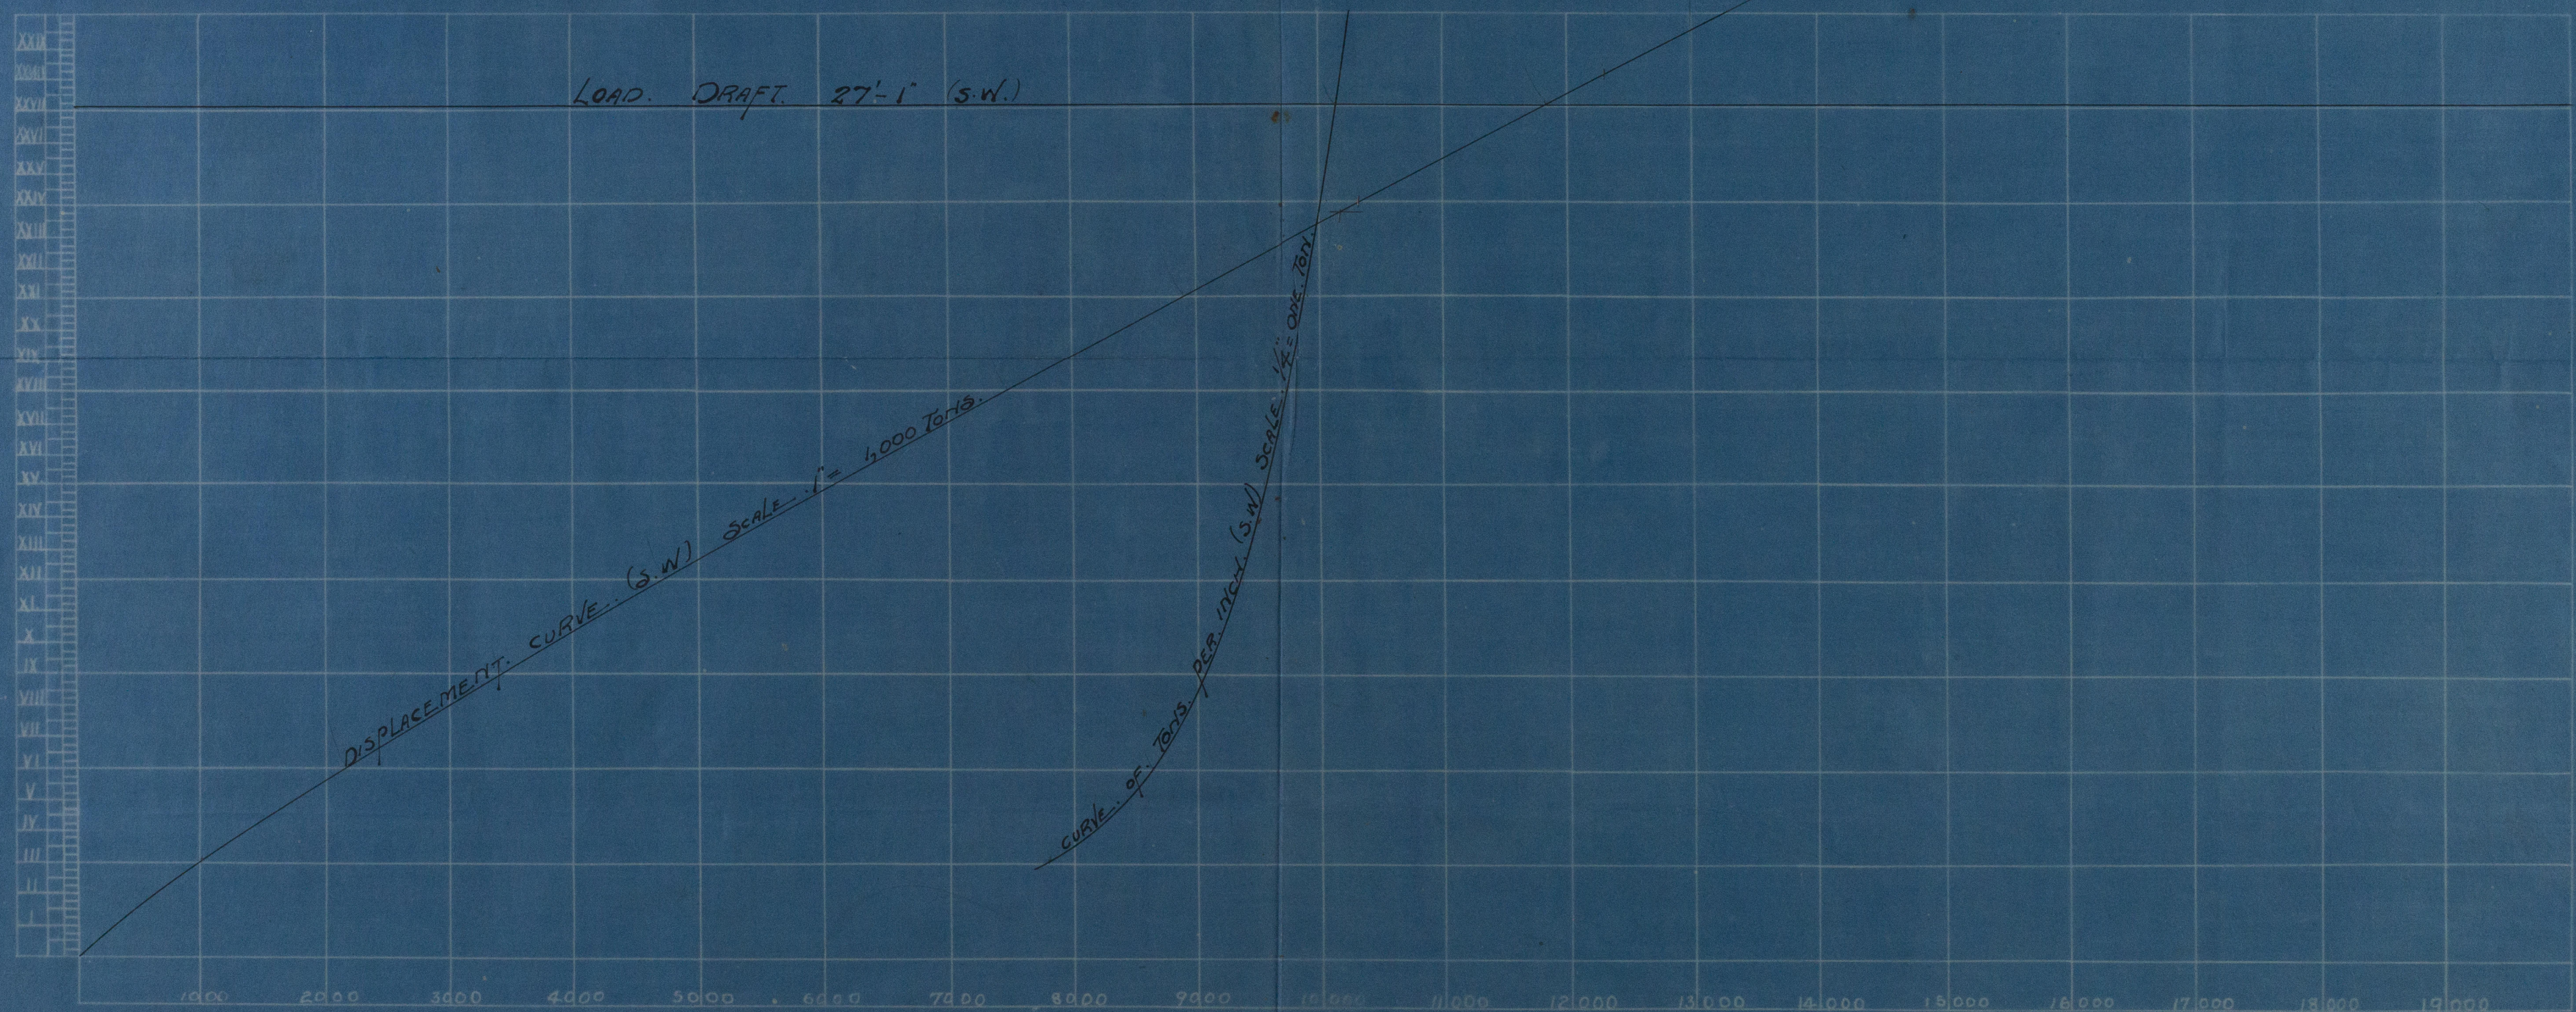

DISPLACEMENT AT L.W.L. 27'-1" (S.W.) = 11828 Tons
 TONS PER INCH AT " " " = 40.58 Tons.



Lloyd's Register
 Foundation
 W440-0041

S. J. Rubiera
Russell & Co 694
Displacement
Scale

W440-0041

RETAIN

RETAIN

102
96



© 2021

Lloyd's Register
Foundation