




22 MAY 1939

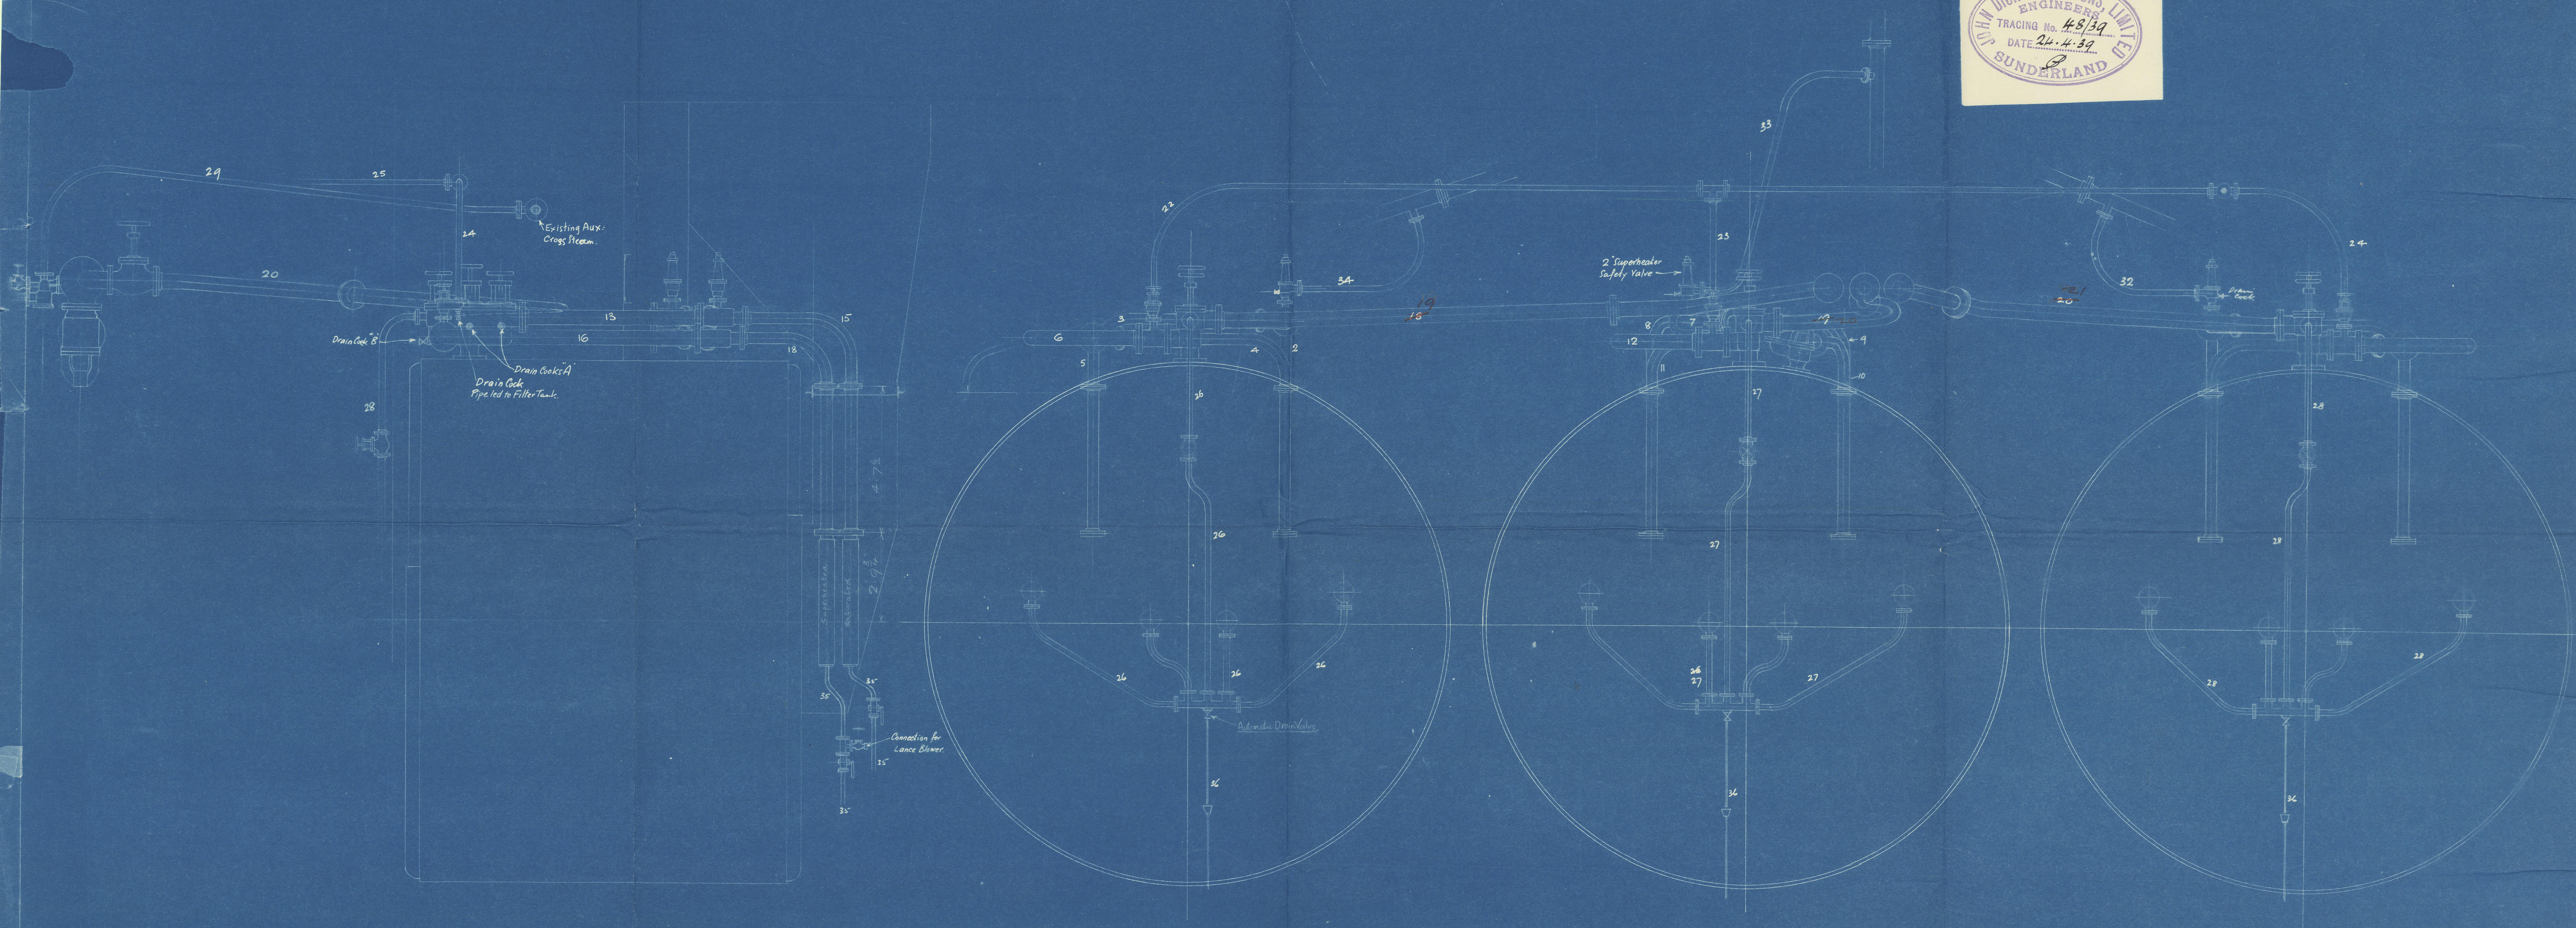

S/S STONEGATE  
CONTRACT 282

PIPE ARRANGEMENT  
Scale - Half Inch = 1 Foot.

2 SHEETS  
Sheet 2  
Drawing 171  
JDD  
2/5/39



S/S STONE GATE

SUPERHEAT CONVERSION

PIPE ARRANGEMENT.

RETAIN

s.s. "Stonegate"  
(J. Dickinson & Sons, Ltd.)  
Pipe Arrangement

Sheet 2.

Lunderland No 32672.



© 2020

Lloyd's Register  
Foundation

W443-0247