


7/5 'STONEGATE'

CONTRACT 282

PIPE ARRANGEMENT.

Scale :- Half Inch = One Foot

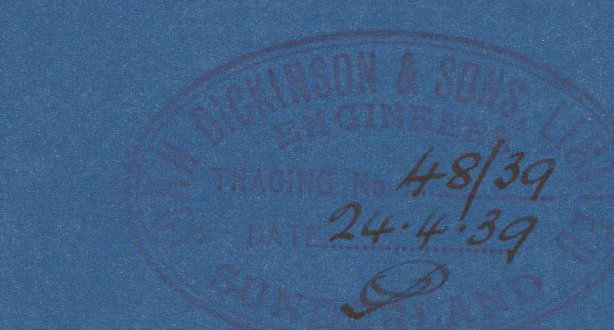

DRAWING 171

2 Sheets Sheet 1.

2/5/39

LIST OF PIPES							Material	S.D. or Galv.
Description								
Saturated Steam	to	Superheater	Port Boiler				Steel	S.D.
"	"	"	"	"	"	"	"	"
"	"	"	"	"	"	"	"	"
Superheated	from	"	"	"	"	"	"	"
"	"	"	"	"	"	"	"	"
"	"	"	"	"	"	"	"	"
Saturated	to	"	Centre	"			"	"
"	"	"	"	"	"	"	"	"
"	"	"	"	"	"	"	"	"
Superheated	from	"	"	"	"	"	"	"
"	"	"	"	"	"	"	"	"
"	"	"	"	"	"	"	"	"
Saturated	to	"	Starb <sup>d</sup>	"			"	"
"	"	"	"	"	"	"	"	"
"	"	"	"	"	"	"	"	"
Superheated	from	"	"	"	"	"	"	"
"	"	"	"	"	"	"	"	"
"	"	"	"	"	"	"	"	"
"	"	"	to Main Engines from Port Boiler				"	"
"	"	"	"	"	Centre	"	"	"
"	"	"	"	"	Starb <sup>d</sup>	"	"	"
Superheater Circulating	Port Boiler						"	"
"	Centre						"	"
"	Starb <sup>d</sup>						"	"
"	to	Engine Room auxiliary line					"	"
"		<del>Main Steam Range</del>					"	"
Steam to	Clyde Tube Blowers	Port Boiler					"	"
"	"	Centre					"	"
"	"	Starb <sup>d</sup>					"	"
"	"	Starting Valves	Reversing Engine				Copper	"
"	"	(Existing Pipe)					"	"
"	"	Reversing Engine	(Existing Pipe altered)				"	"
Waste Steam from	Port Superheater Safety Valve						Wrought Iron	"
"	Centre						"	"
"	Starb <sup>d</sup>						"	"
Drains from	Headway	to Bilge					Brass W/I	"
"	Blower	"	"				W.I./Iron	"
"	"	"	"				"	"
"	"	"	"				"	"

Existing pipes to be altered as necessary.

n  
s.s. Stonegate  
(J. Dickinson & Sons Cor. 282)  
Pipe arrangement.  
Sheet 1.

SUNDERLAND. N<sup>o</sup> 32672

RETAIN



© 2020

Lloyd's Register

W443-0251