


COPY.

ed Mld: Depth

M.S. "SLIEDRECHT."

370'-0" x 53'-0" x 28'-0"

SHEER.

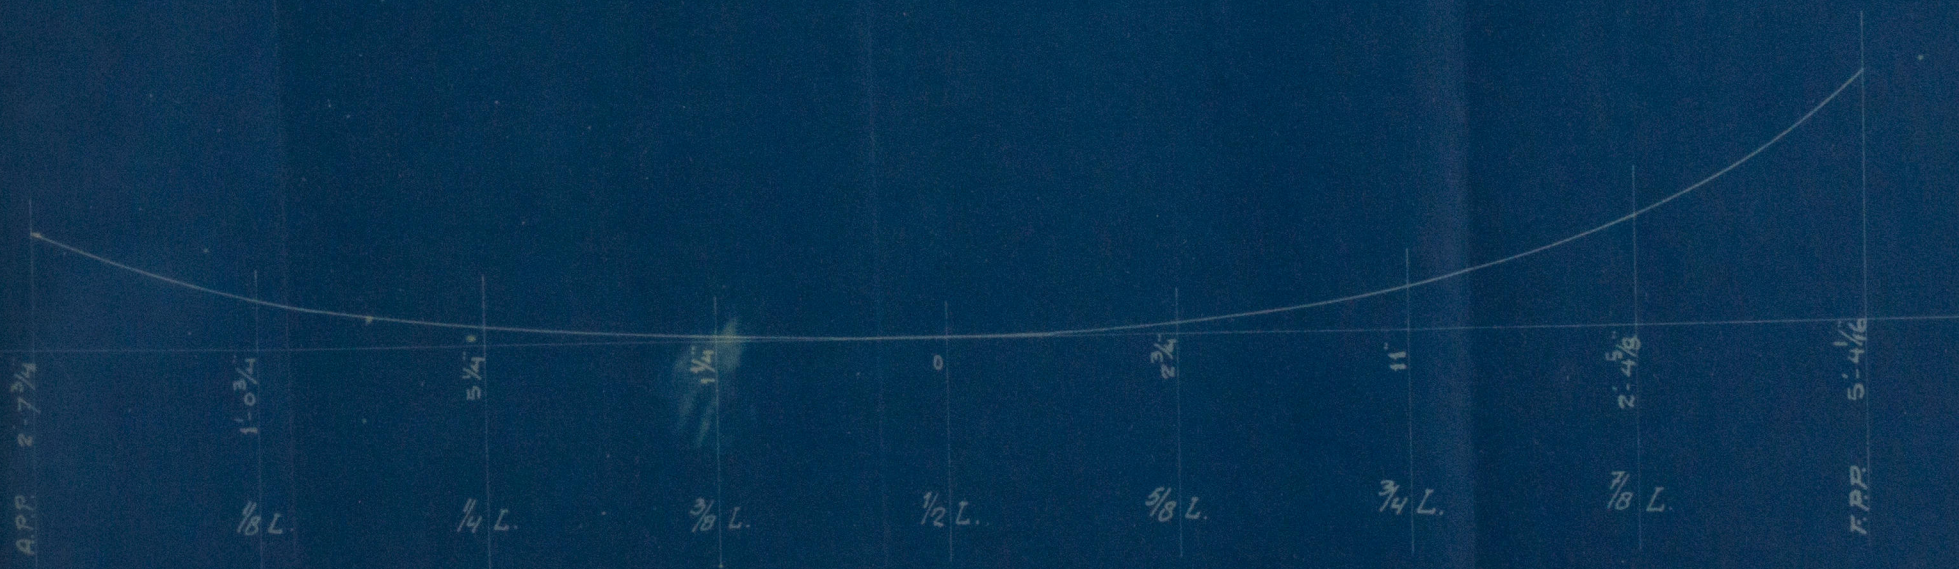

W446-0253

W446-0253

4/2
3



Lloyd's Register
Foundation