


SHIP N° 316.

SKETCH SHOWING THE FREEBOARD MARKS.

MEASURED FROM THE DECKLINE AT THE LEVEL OF THE SURFACE
OF THE STEEL DECK ON MAIN DECK.

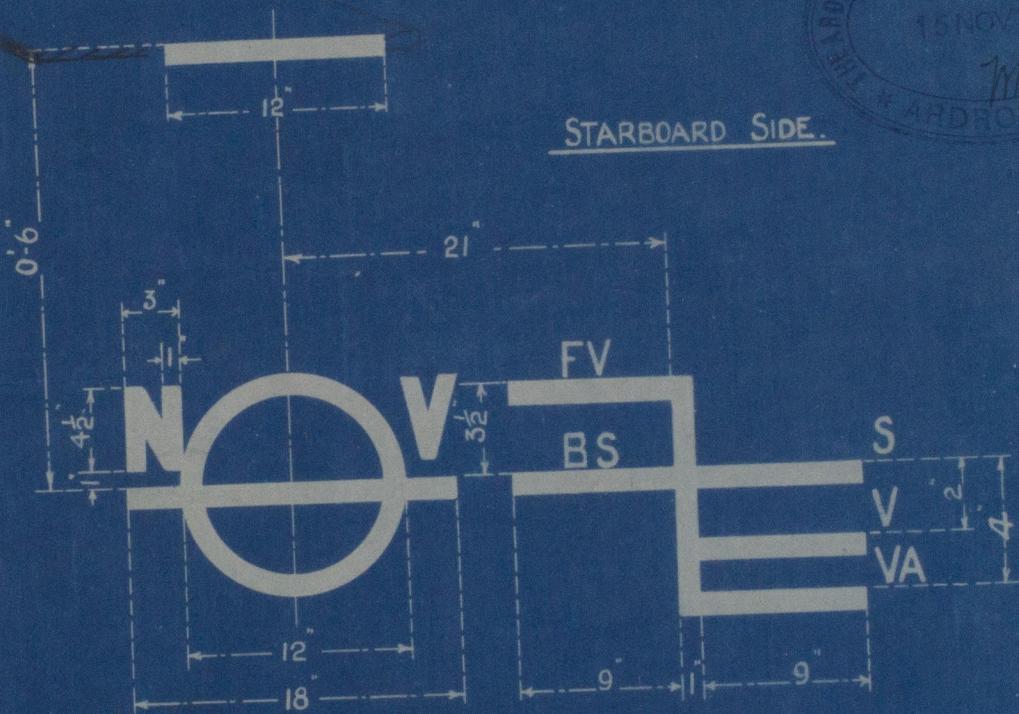

STARBOARD SIDE.

NB. ENGLISH MEASURE

THE CIRCLE ITSELF AS WELL THE VERTICAL AND HORIZONTAL LINES SHALL HAVE A BREADTH OF ONE INCH
THE DISC AND THE MARKS WITH THEIR RESPECTIVE LETTERS ARE TO BE PAINTED WITH WHITE OR YELLOW
COLOUR ON DARK GROUND, OR WITH BLACK COLOUR ON LIGHT GROUND.

BESIDES THIS THE CENTRE OF THE DISC AND THE POSITION OF EACH LINE SHALL, IN IRON OR STEEL SHIPS
BE PERMANENTLY MARKED BY CENTRE-PUNCH-MARKS OR CUT IN.



© 2010
Lloyd's Register
Foundation

W457-0195

55
18.75
57.75
28.87



© 2020

Lloyd's Register
Foundation