

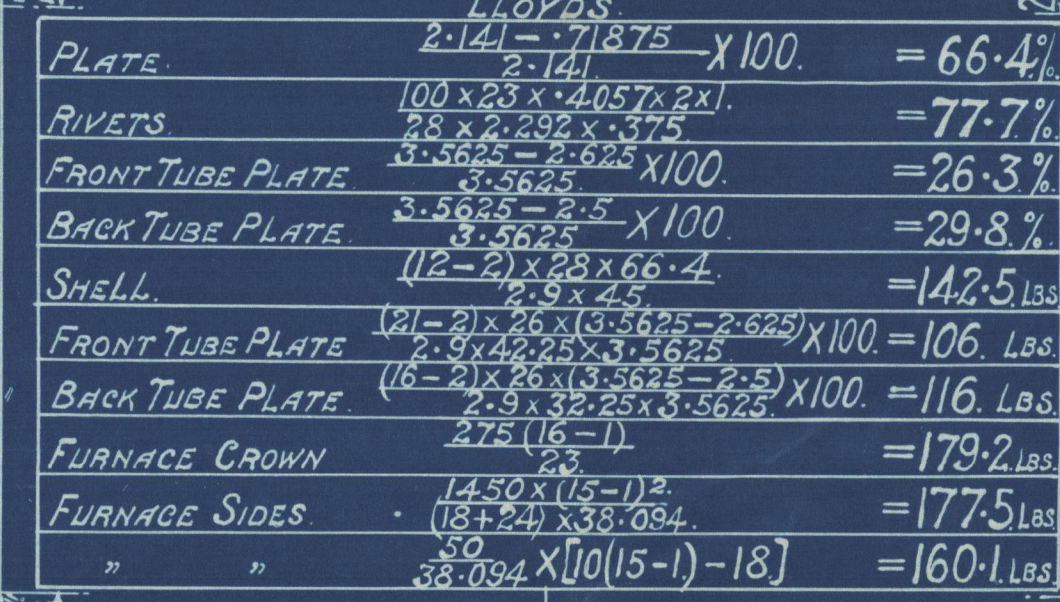


### HORIZONTAL FLUE TUBES.

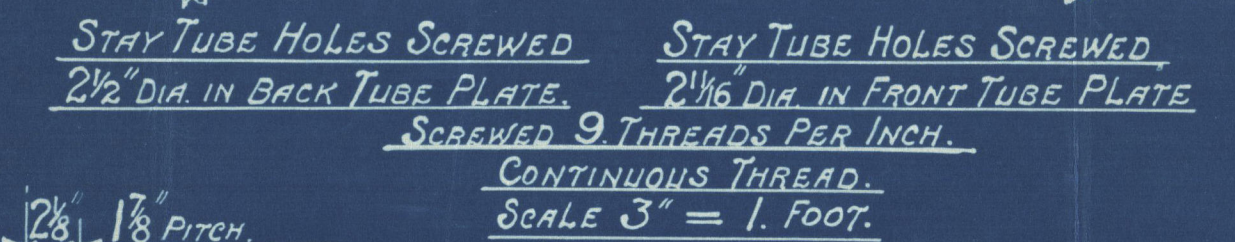

HEATING SURFACE	
TUBES .....	62. Sq. Ft.
PLATE .....	38. Sq. Ft.
TOTAL .....	100. Sq. Ft.
GRATE AREA .....	7.5. Sq. Ft.

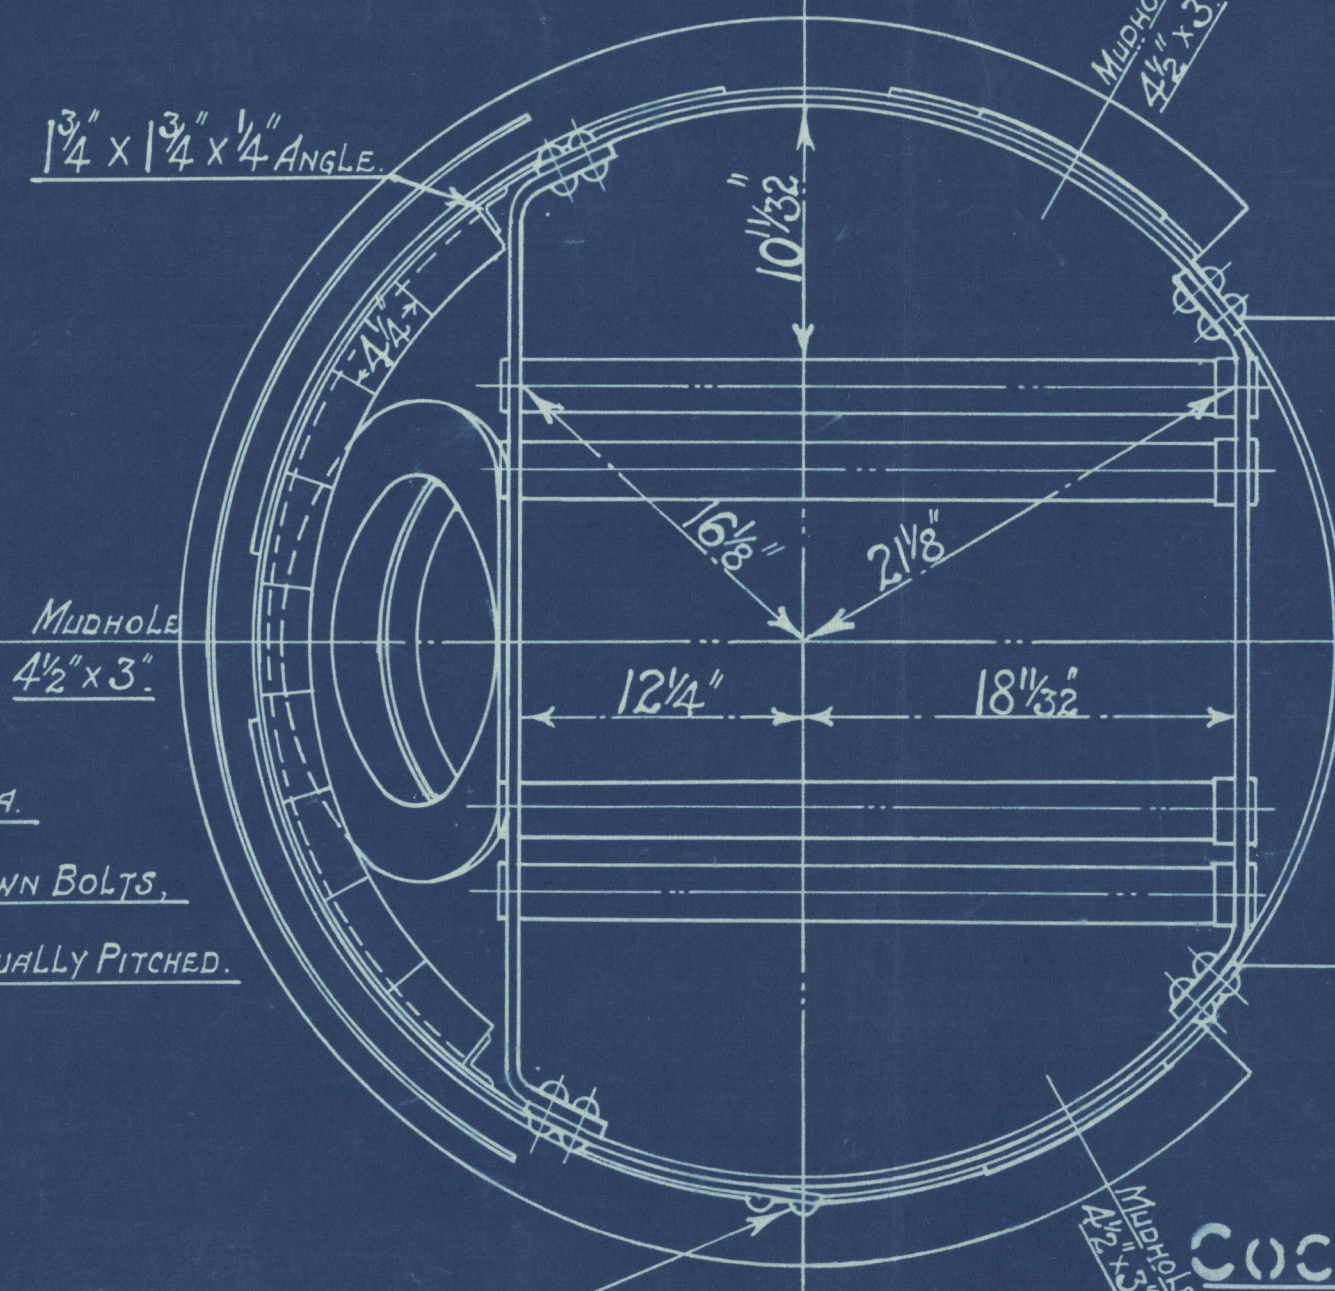

10429,  
10427 - 10428  
10425 - 10426  
10423 - 10424

PATENT BOILER NOS 10421-10422

**3'-9" x 10'-0" x 100# HS. x 100 LBS. W.P.**

SCALE  $1\frac{1}{2}$  INCHES TO 1 FOOT.

SIEMENS MARTIN MILD STEEL PLATES  
TENSILE TESTS.

PLATES NOT EXPOSED TO FLAME OR FLANGED.....28 TO 32 TONS.  
PLATES EXPOSED TO FLAME OR FLANGED.....26 TO 30 TONS.

SURVEY—LLOYDS.

COCHRAN & CO ANNAN  
ENGINEERS & BOILERMAKERS  
ANNAN SCOTLAND

DRAWING N<sup>o</sup>. 15696

W46-0270



COCHRAN & CO., ANNAN, LD.

Boiler No. 10427

Drawing No. 15696

WP. 100 WP.

GLASGOW REPORT No. 47629

King Arthur

bel rpt- 9973



© 2020

Lloyd's Register  
Foundation

W46-0270