


SHIPS No 41 42 & 43



PROFILE & DECK PLANS

SHELTER DECK STEAMERS 331'-0" x 47'-9" x 26'-1" TO UPPER DECK

ISHERWOOD SYSTEM PATENT

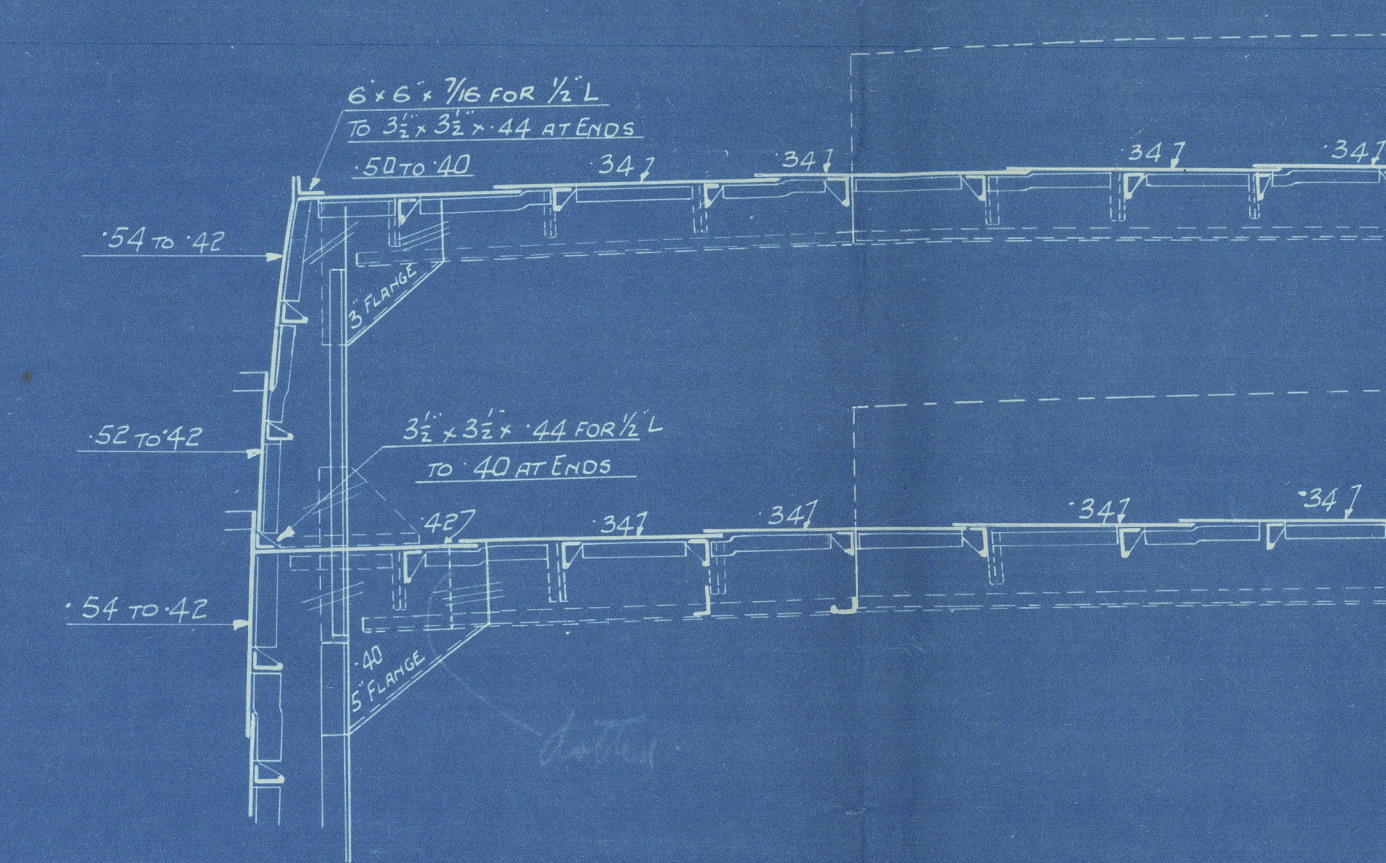

EQUIPMENT No 26528		
2 BOWER ANCHORS	STEELLESS	40 1/2 CWT
1 " " " "	" " " "	4 1/2 "
1 STREAM " "	EX STOCK	13 "
1 KEDGE " "	" " " "	5 1/2 "
270 FATHOMS OF 2" STUB CHAIN CHABLE	(210 FATHOMS MEASURE)	" "
90 "	4 1/2" STEEL WIRE	" "
180 "	4" STEEL WIRE	" "
2 of 90 "	4" STEEL WIRE	" "
2 of 90 "	4" STEEL WIRE	" "

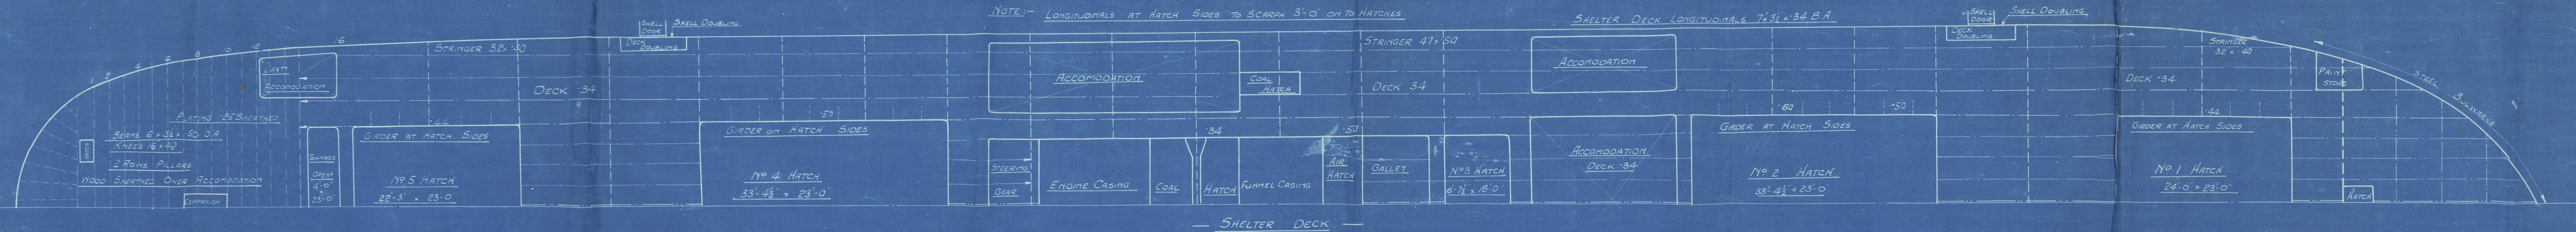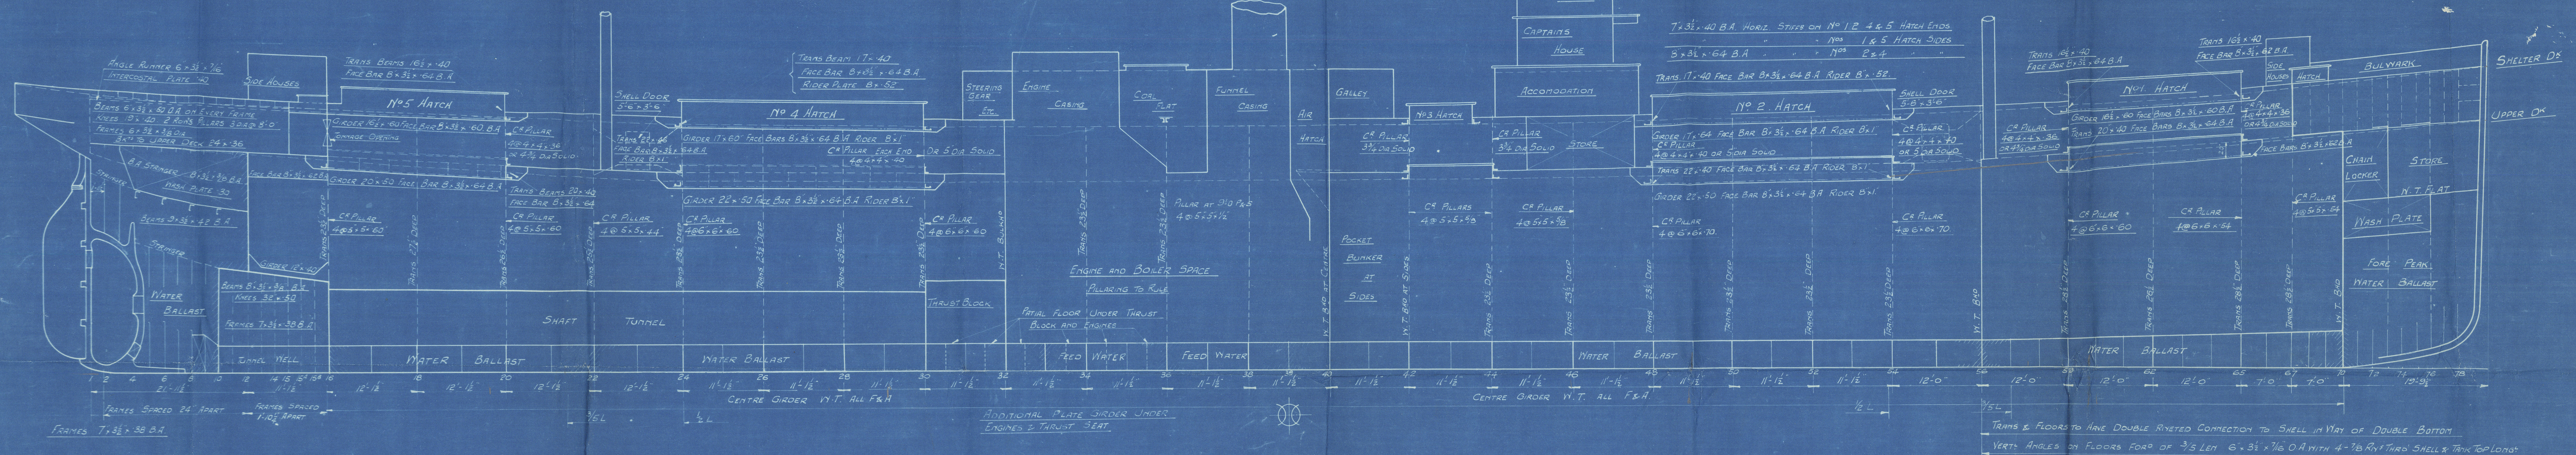

GOVERNMENT DOCK
NEWCASTLE
DRAWN BY
TRADED M.T.
CHECKED
PASSED
22.7.14

Profile, Ship 43

S/S. Cronmanga

Loc. N.S.W. 1327.

RETAIN

W460-0256



© 2021

Lloyd's Register
Foundation

RETAIN



© 2021

Lloyd's Register
Foundation