
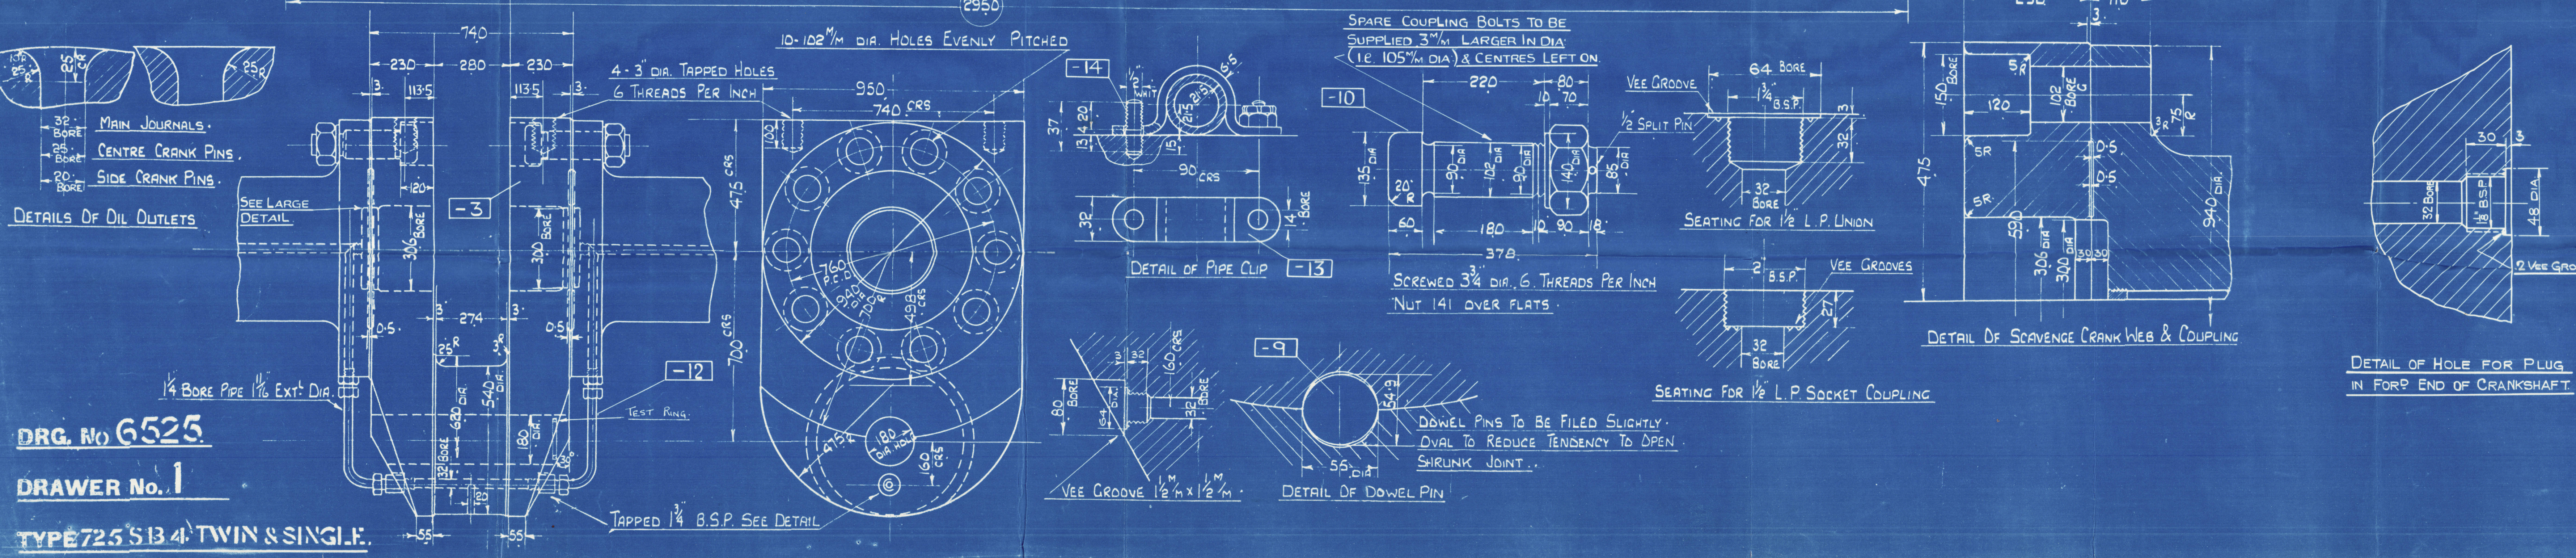


SINGLE & CRANKSHAFT SHEET NO 1
FOR TWIN ENGINES 725 BORE X 1300 + 950 COMBINED STROKE

DRG. NO 6525 O E
SCALE: 1/10 1/5 1/2 1/4

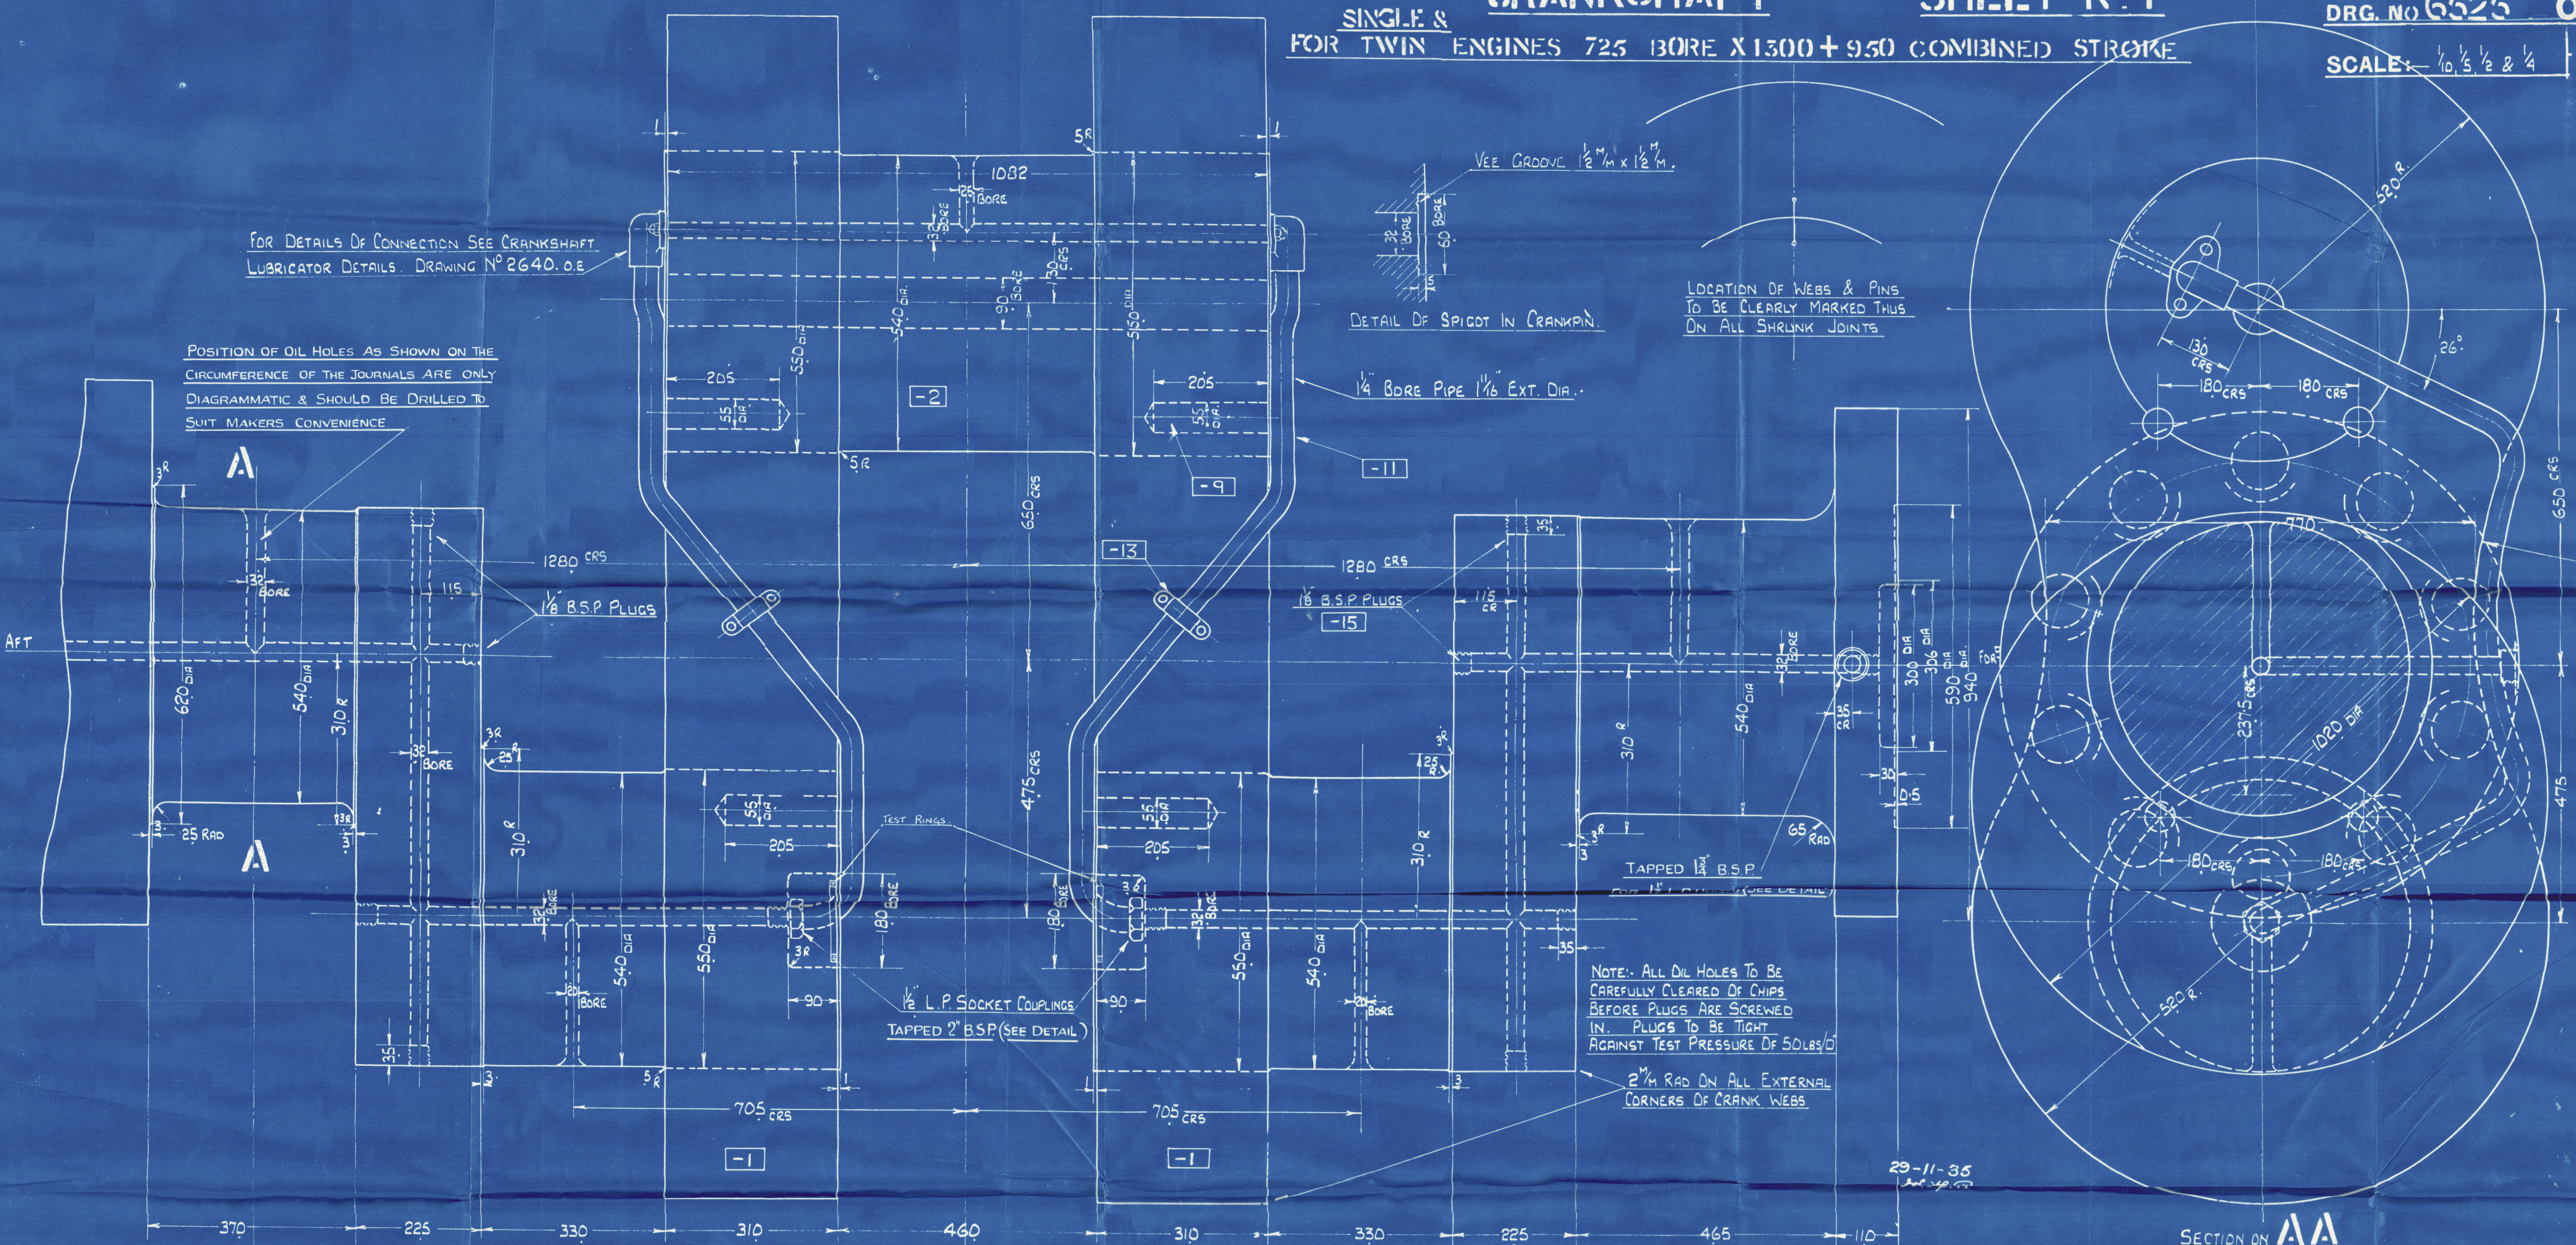

16	60510	2 CASTLE NUTS & SPLIT PINS	28-32	MADE BY	7
34	" - 15	1/8 B.S.P. PLUGS	"	"	1
16	" - 14	2 STUDS FOR PIPE CLIPS	"	"	7
8	" - 13	PIPE CLIPS	STEEL	"	6
2	" - 12	1/4 BORE PIPE (SHORT LENGTHS)	STEEL	"	5
2	" - 11	1/4 " " (LONG LENGTHS)	"	"	4
20	10 " - 10	60-110 COUPLING BOLTS, NUTS & SPLIT PINS	STEEL	"	3
32	601-9	DOWEL PINS	STEEL	"	2
PORT	STAR	SYMBOL NO	DESCRIPTION	MAT	REMARKS
SPACE	PORT	SPACE	SPACE	SPACE	SPACE
74-5584	PORT	SPACE	SPACE	SPACE	SPACE
TYPE	PORT	6.101	STAR	1562	72-5
STAR	STAR			ENGINE N°	DATE
					TYPE

QUANTITIES GIVEN ARE FOR ONE ENGINE ONLY. MARKED UP BY CC. CHECKED BY CC. DATE 28-1-37

SWAN-HUNTER-DOXFORD

CRANKSHAFT. SHEET NO 1

SWAN, HUNTER, & WIGHAM
RICHARDSON LTD.

SHIP No. 1545

ENGINE No. 1562

Regent Tiger

(4)

Crank Shaft Details

GEN

2

555

Eng No 6225 OE.

RETAIL

R



W462-0045

Lloyd's Register
Foundation