
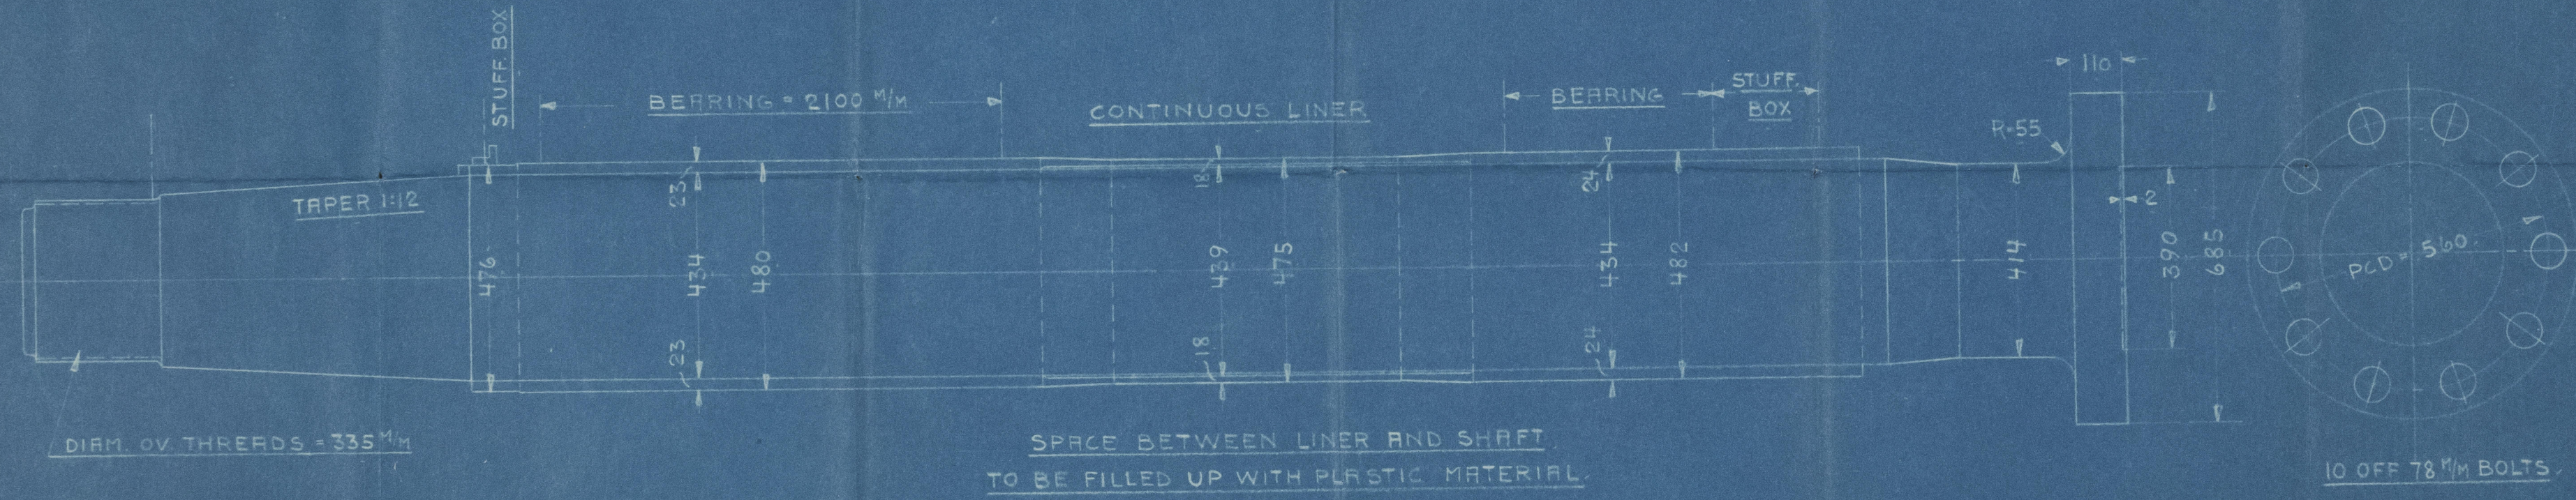
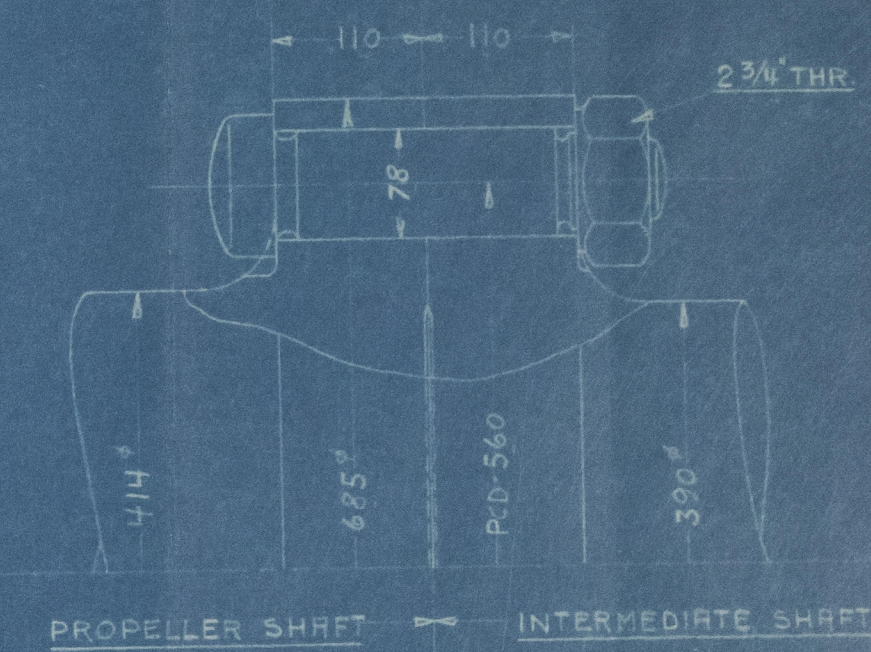
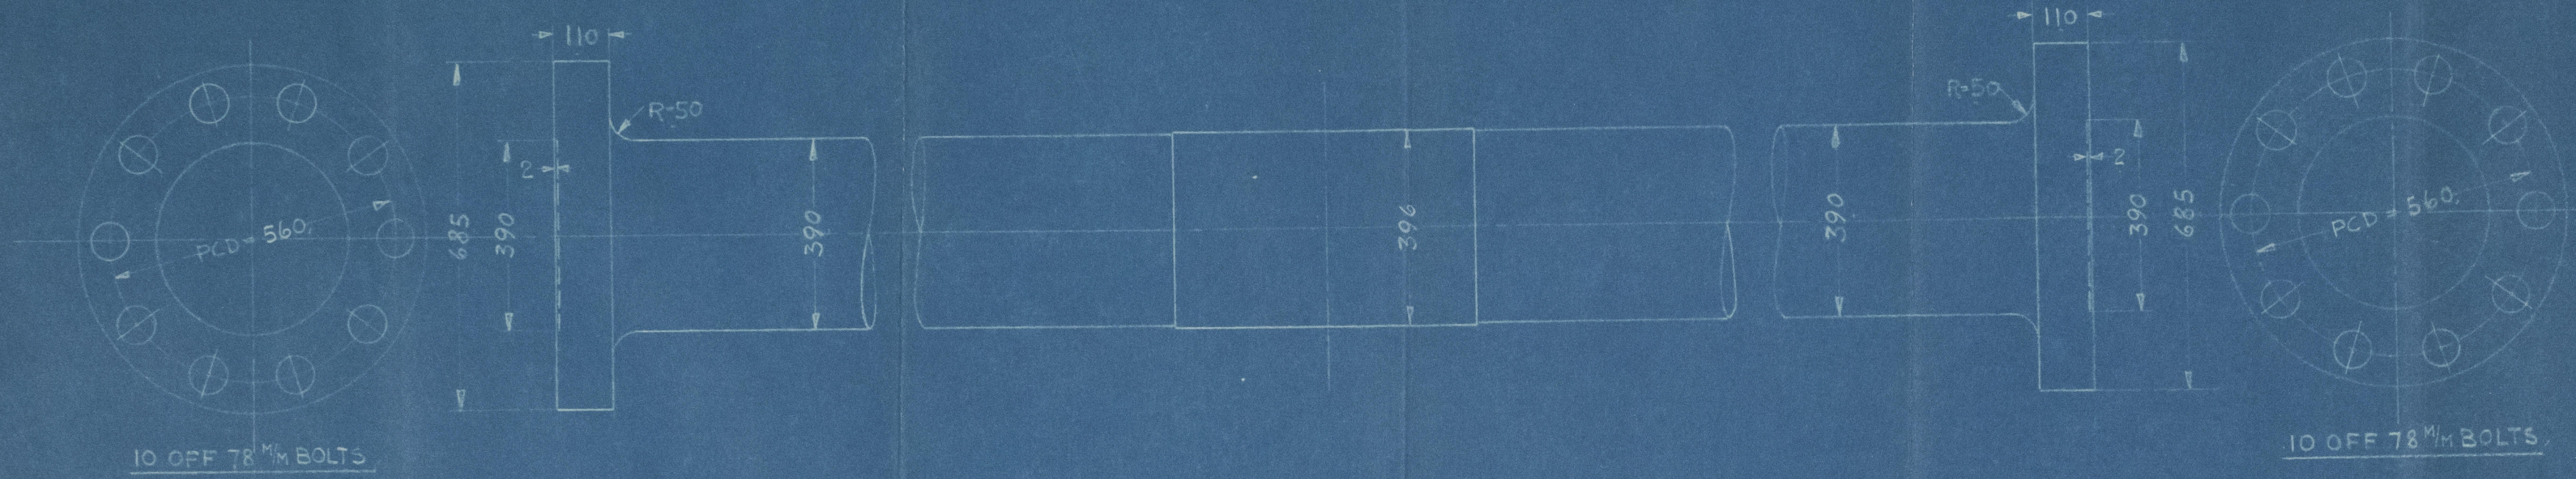
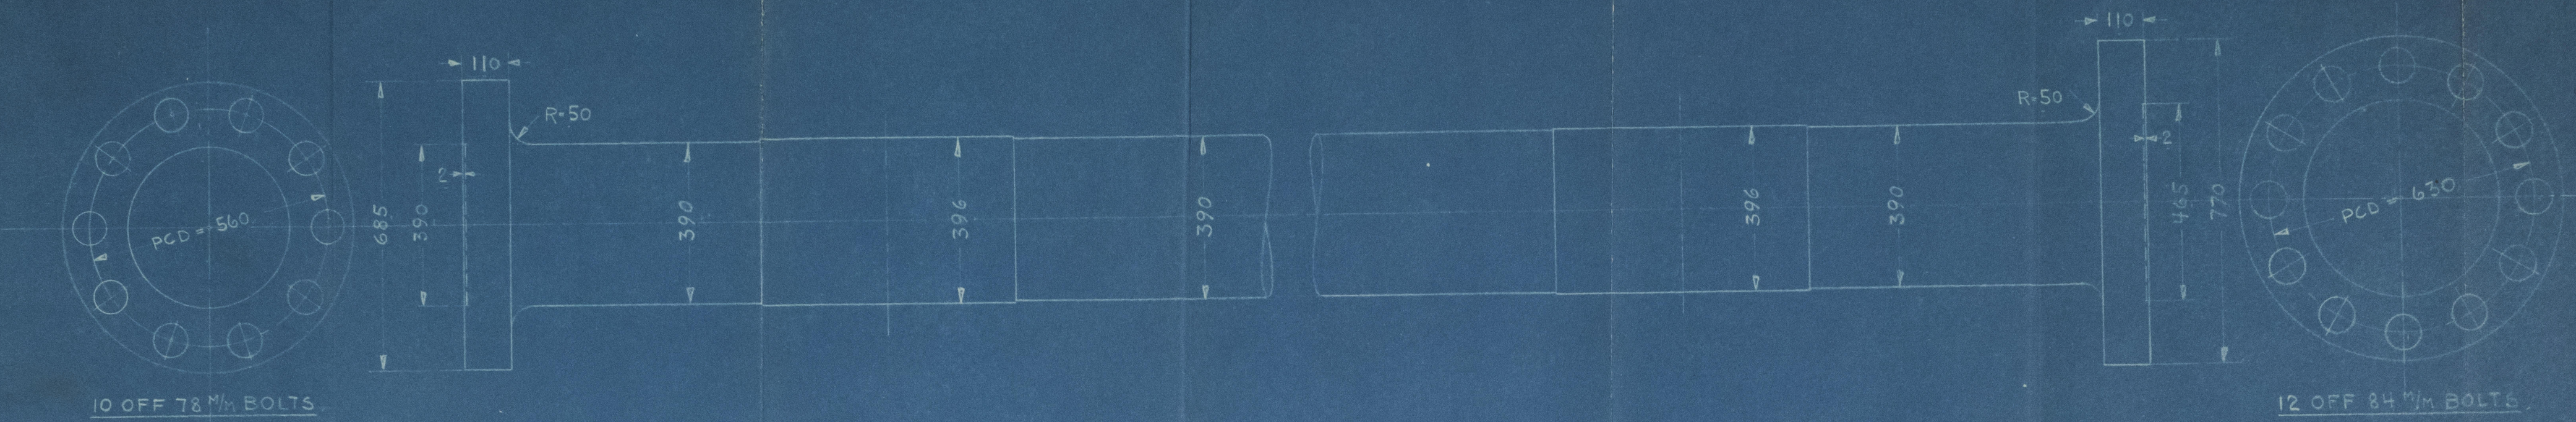


45774

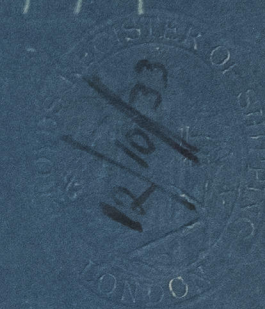

ODENSE YARD No 52.

SHAFTS FOR 5 CYLINDER TWO STROKE CYCLE DOUBLE ACTING DIESEL ENGINE WITH SOLID INJECTION.

CYLINDER DIAM. = 620 M/M.
STROKE = 1400 "
REVS. PR. MIN. = 110
DIAM. OF PROPELLER = 5487 M/M.

ROTATING BALANCE WEIGHT AT CRANK SHAFT = 14500 KG M².
" " " TURNING WHEEL = 10000 "
TOTAL G. D² = 24500 "
G = ROTATING WEIGHTS. D = GYRATIONS DIAM.

Aktieselskabet
Burmeister & Wains Maskin- og Skibebyggeri
København
6-10-1933
B-17

over
11/10/33

AKTIESELSKABET
BURMEISTER & WAIN
MASKIN- & SKIBBYGGERI
5-10-1933 45774



Register
Foundation



Intermediate & Propeller shafts
being made by ✓

AKTIESELSKABET
MEISTER & WAIN MASKIN- OG SKIBSBYGGEN

for
Messrs. Gauch, Staalshverft's
— Yard No 52.

M/s "Nora Mærsk" of Copenhagen.

Cpr. Rpt. No 9423.



© 2020

Lloyd's Register
Foundation

W 464 - 021501