
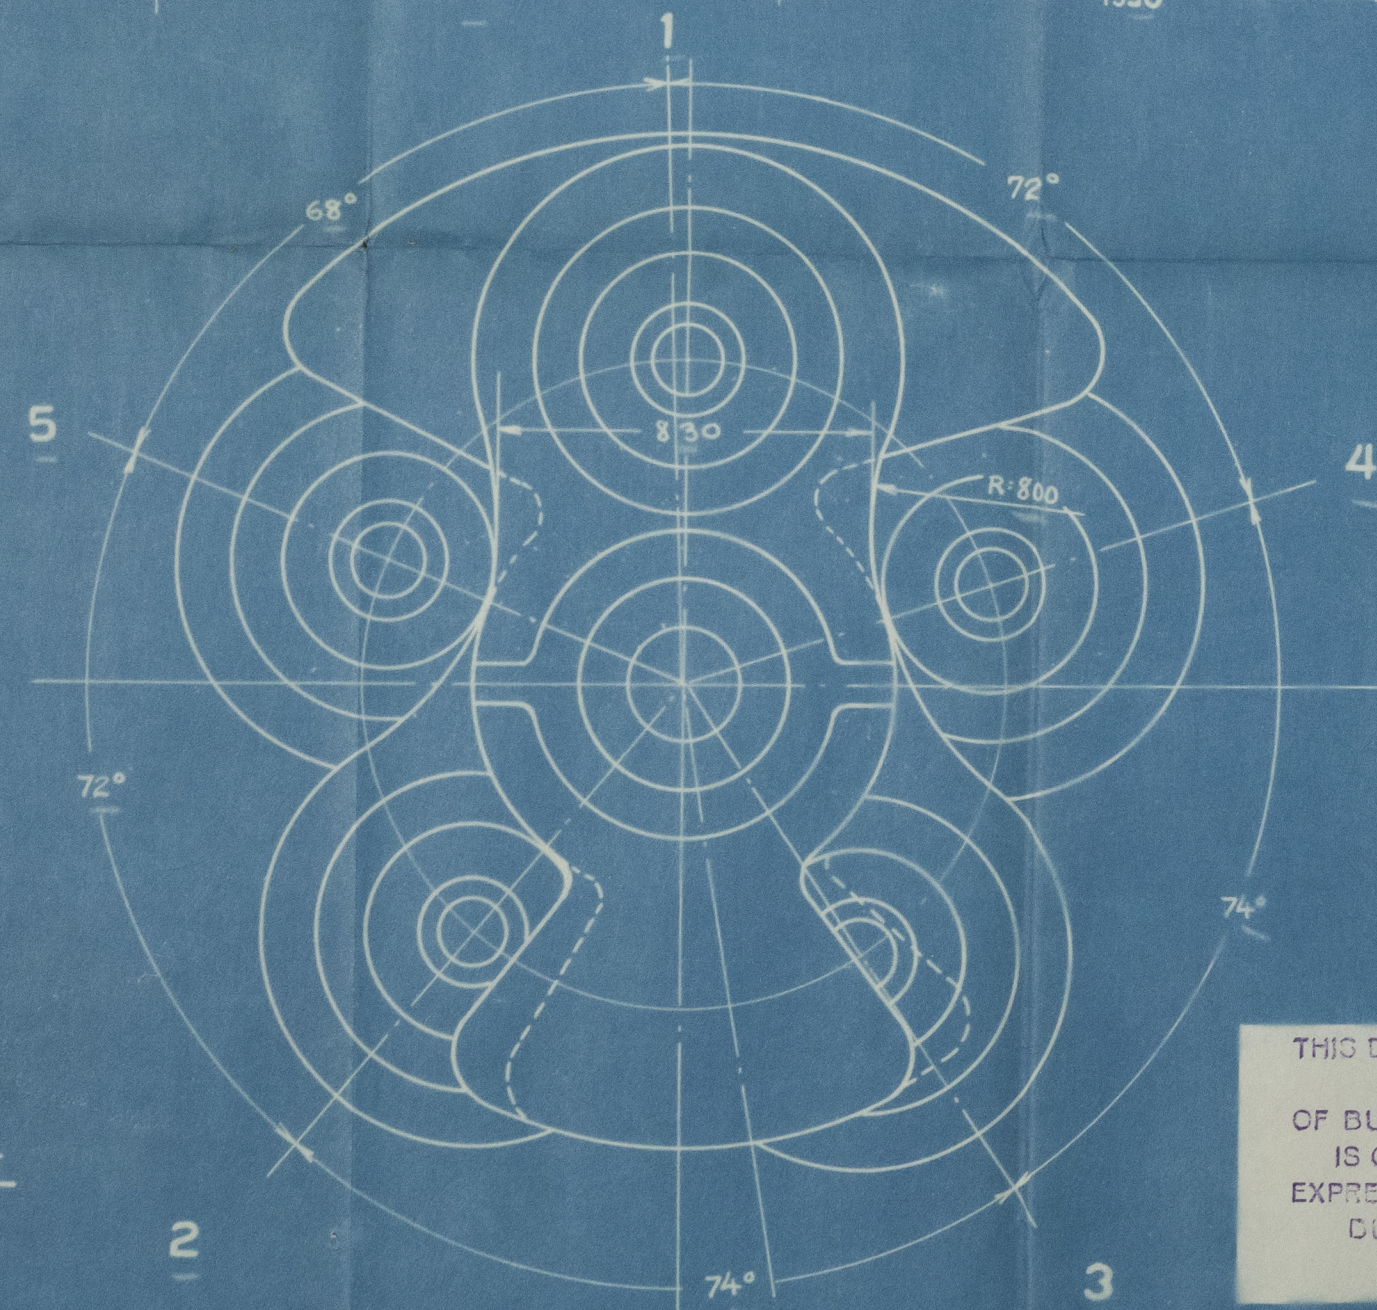


203822

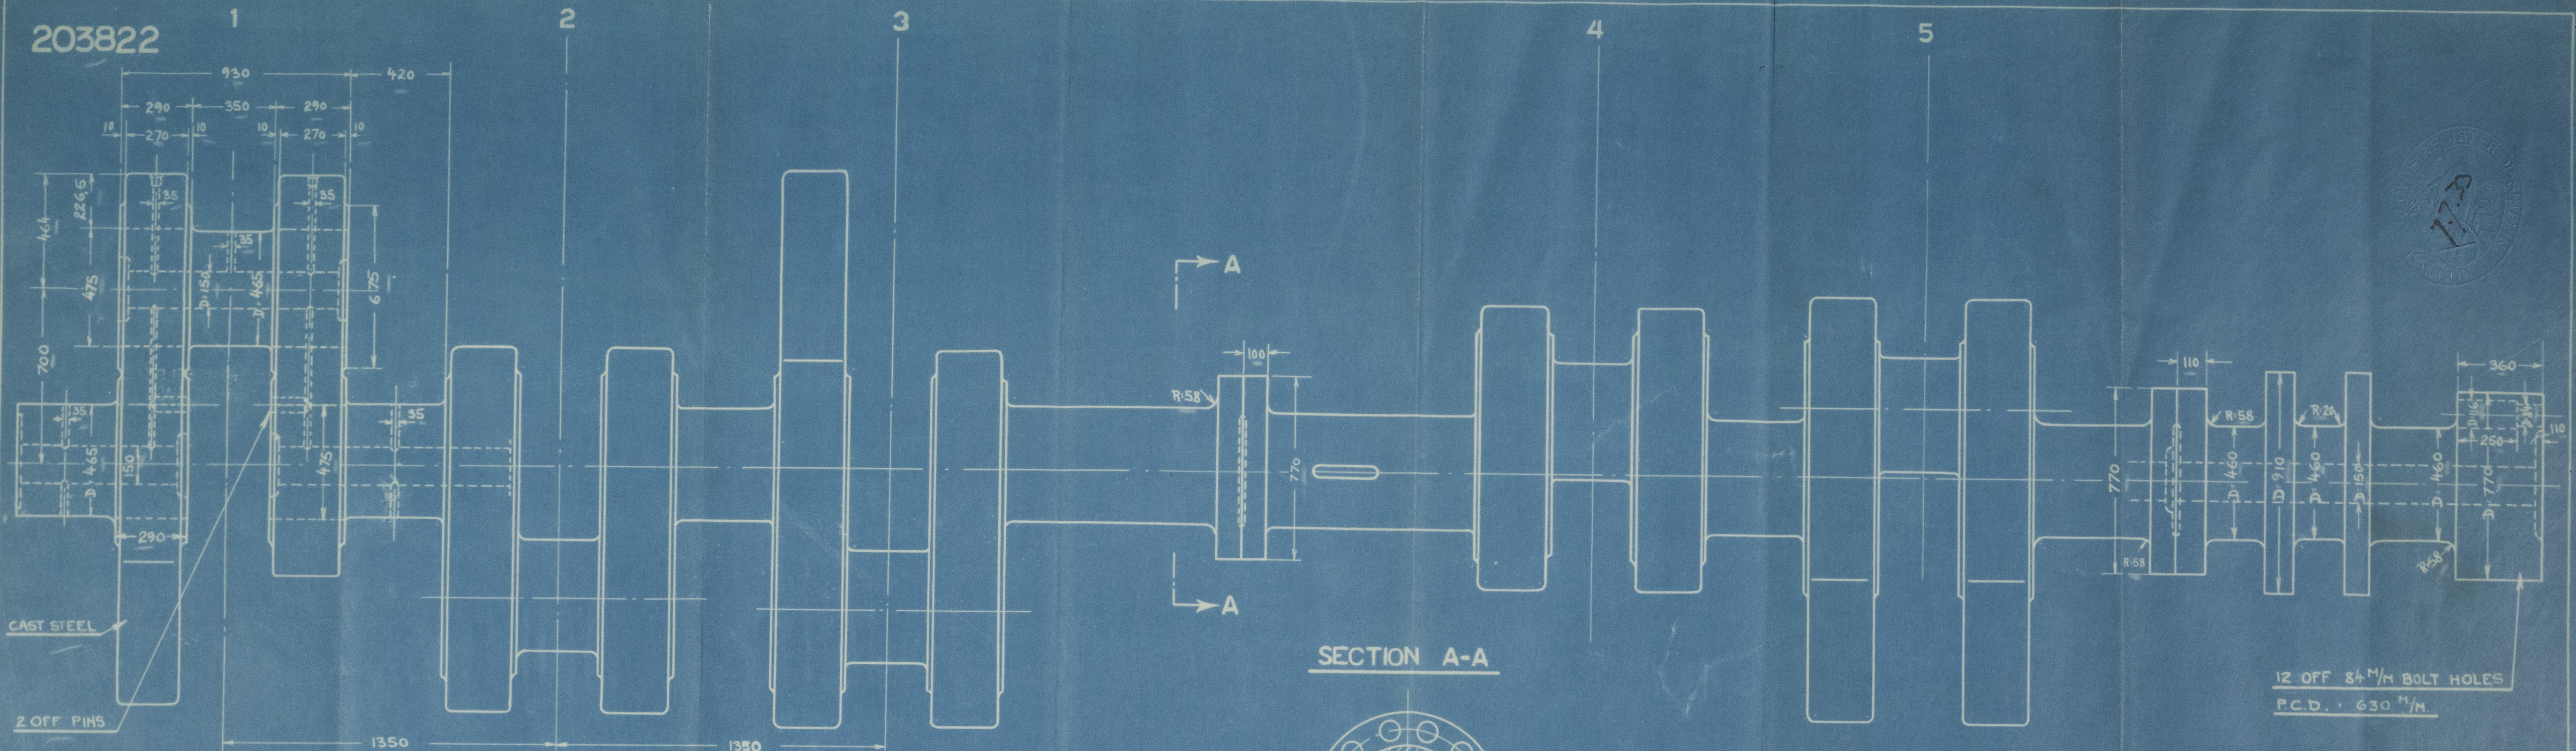

CRANK SHAFT FOR YARD N^o **ODENSE 52**


5 CYLINDER 2. S.C.D.A. DIESEL ENGINE WITH SOLID INJECTION

CYL. DIAM. 620 M. M. STROKE 1400 M. M.

THIS DRAWING AND THE DESIGN SHOWN THEREIN, IS THE PROPERTY OF BURMEISTER & WAIN LIMITED, AND IS ONLY ALLOWED TO BE USED BY EXPRESS PERMISSION AND LICENSE FROM BURMEISTER & WAIN LIMITED COPENHAGEN

LOOKING AFT

cm
7/7/33.
[Signature]

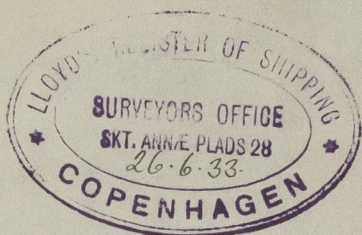

Crank and Thrust Shaft
for the 5-cyl. main Diesel oil
engine
being constructed by:

AKTIESELSKABET
BURMEISTER & WAIN, MASKIN OG SKIBSBYGGERI

H. Bleeker

and intended for
Messrs. Odense Skalskibværft's
Yard No 52.

by Nora Hærsk of Copenhagen
Cpn. Rpt. No 9423



© 2020

Lloyd's Register
Foundation

W 464-0215-4