


Yerukawa Maru West Bay 130

NOR
NY NORA MÆRSK. F.

PRINCIPAL DIMENSIONS:	
LENGTH BETW. P.P.	450'-0" 137.153 M.
BREADTH MOULDED.	54'-6" 17.884 M.
DEPTH MOULDED TO UPPERDECK.	40'-5" 12.319 M.
DEPTH MOULDED TO SECONDDECK.	30'-4" 9.246 M.

SCALE 1:250

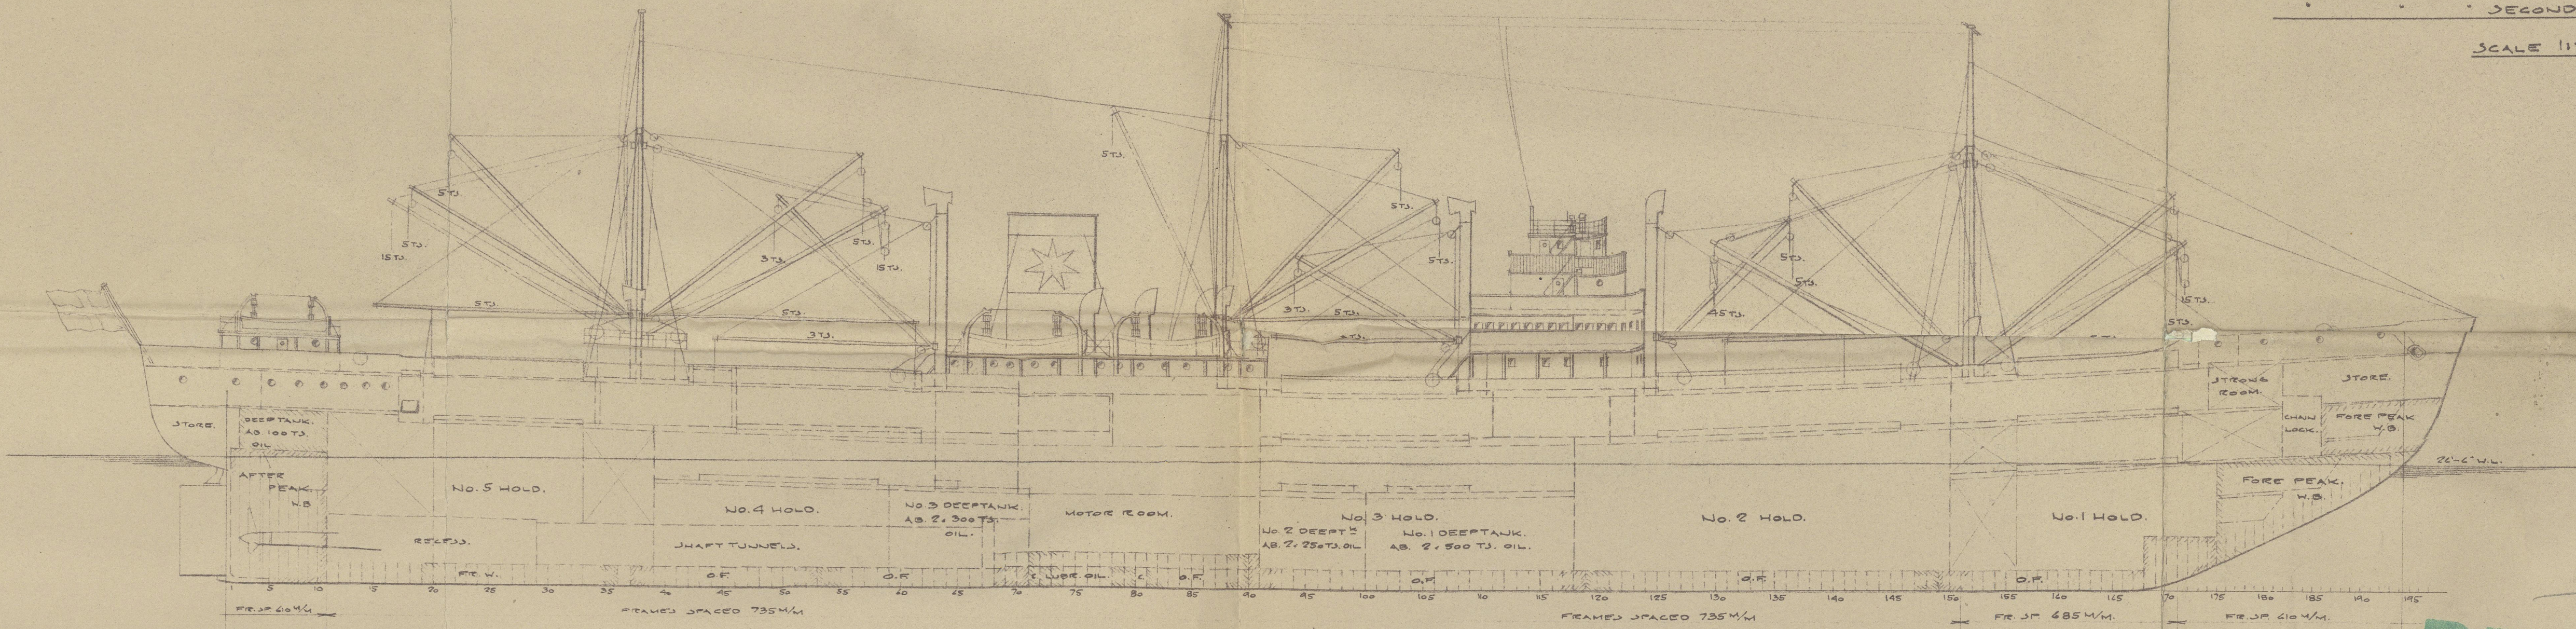






PROFILE

RETAIN

DECKHOUSE

TONNAGE:
GROSS 2400 TJ. NETT 4000 TJ.

CAPACITIES:
CARGO HOLDS } GRAIN AB. 592,000 CFT.
(INCL NO. 3 HOLD) BALES - 548,000 -
REFRIGERATED HOLDS BALES AB. 8450 -
DEPTANKS AB. 2200 TJ. OIL & 3800 TJ.
DOUBLE BOTTOM - 1500 -
LUBRICATING OIL AB. 40 TJ.
PEAKS AB. 300 TJ. SALT WATER.

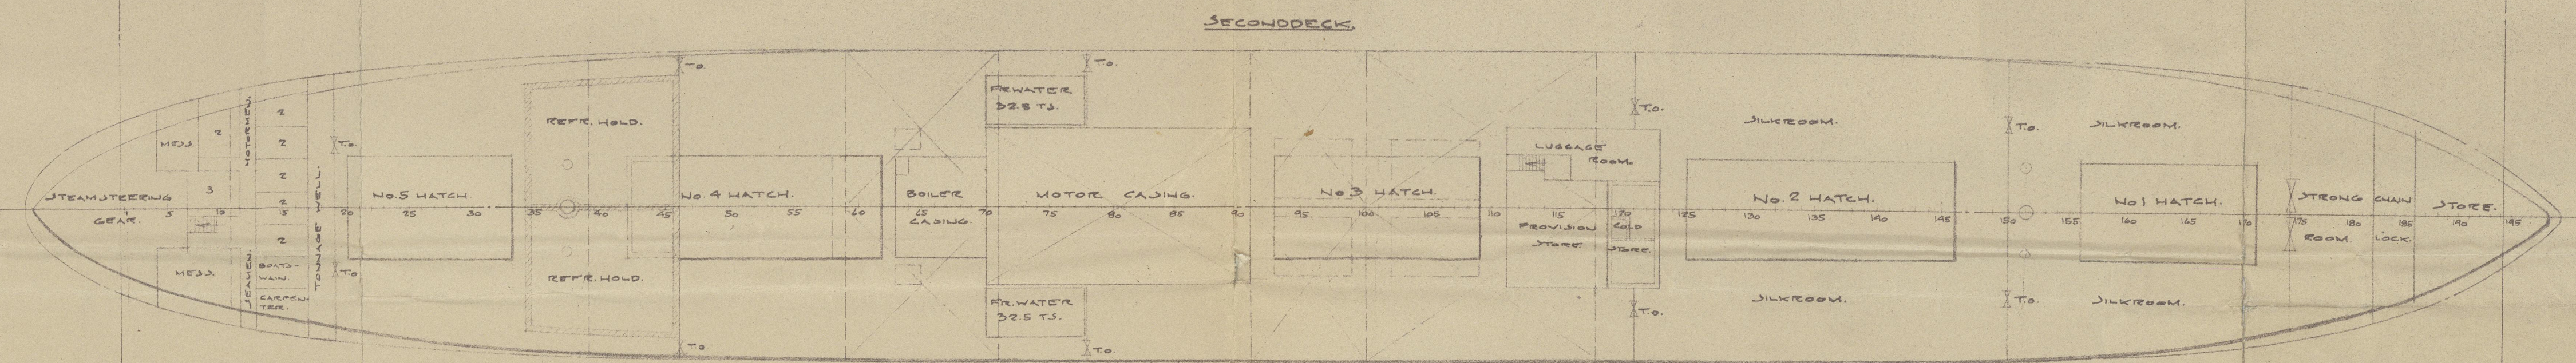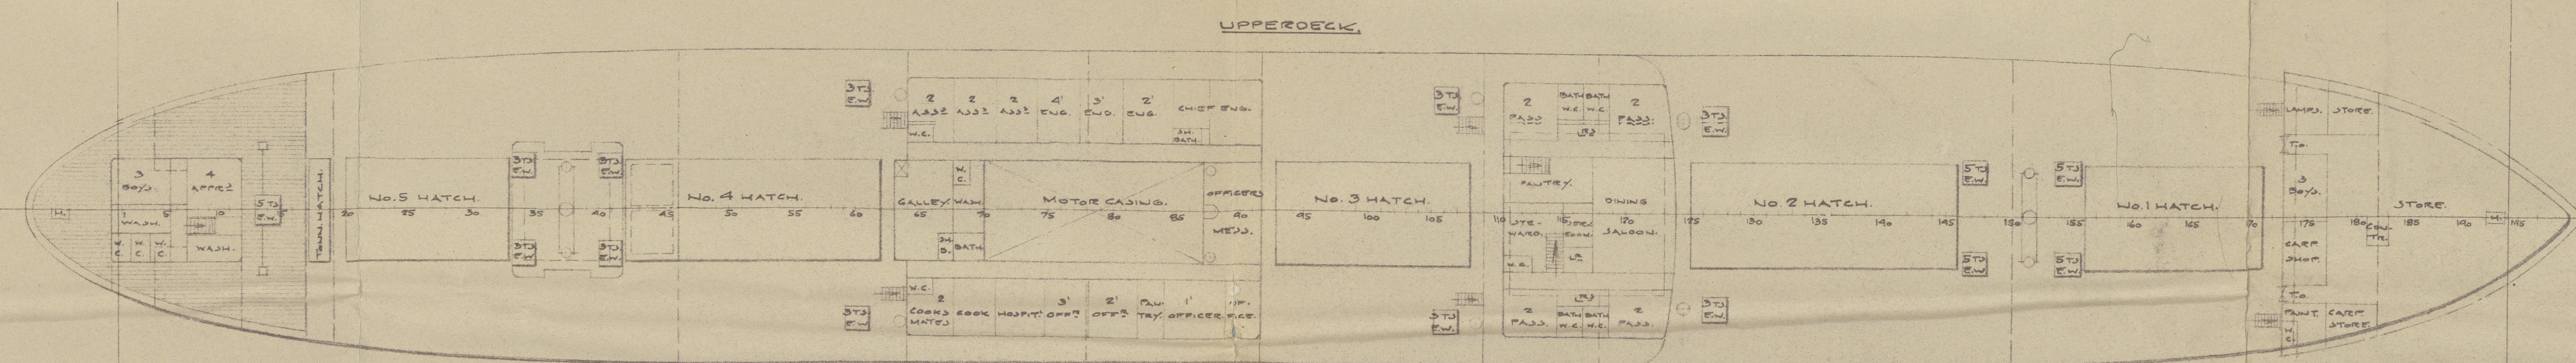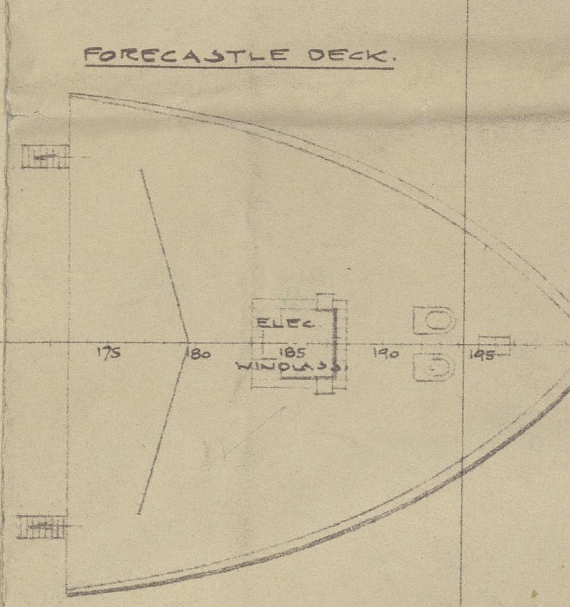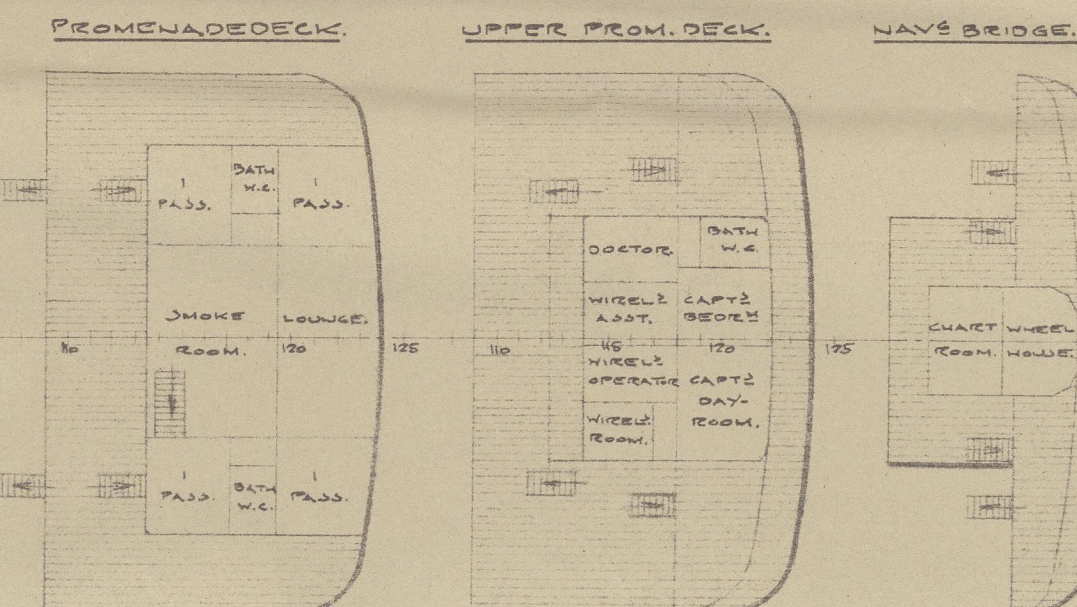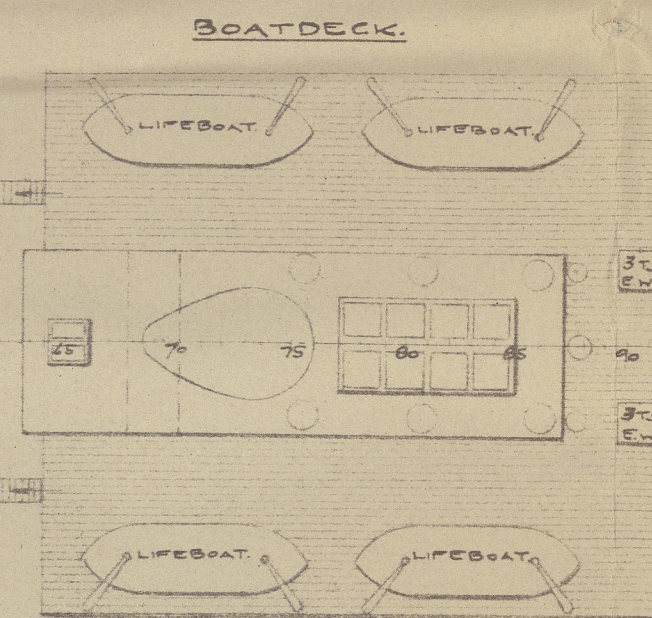

34504

ODENSE STAALSKIBSVÆRFT
VED A. F. NIELSEN
9/8/1942

52
Yard 117
K. 422.
1:250
3-12-42.
NY NORA MÆRSK. F.

W464-0215.5