


Navio Motor "Faial"

Escala 1:5

Low Shaft

32" length built up by electric welding

32" Parte cheia e electrica

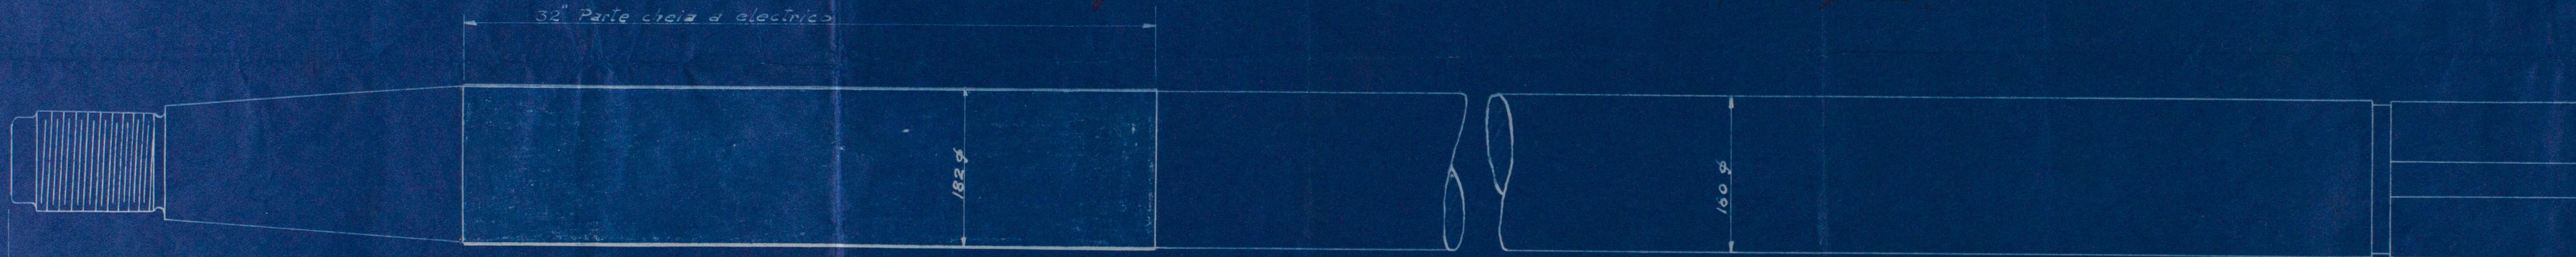

3860 mm total length of shaft

3860 comprimento total do eixo

Leve Bronze propeller

Dia. 1.800 mm

Pitch 1.200 "

Total built up surface 1 sq. meter



© 1970  
National Archives  
and Records  
Administration

2010-997M



Gayal  
Screw Shaft

M. S. / Gayal "

Screw Shaft

dis rept No 2372.

REMAIN



© 2020

Lloyd's Register  
Foundation

W466-0102



" Fayal "



© 2020

Lloyd's Register  
Foundation