


S.S. "DORIC STAR"

PLAN SHOWING PARTICULARS FOR FREEBOARD ASSIGNMENT

SCALE $\frac{1}{16}" = 1 \text{ FOOT}$

PALMER & HEBBURN CO. LTD.

PLAN N° 311
21.12.33

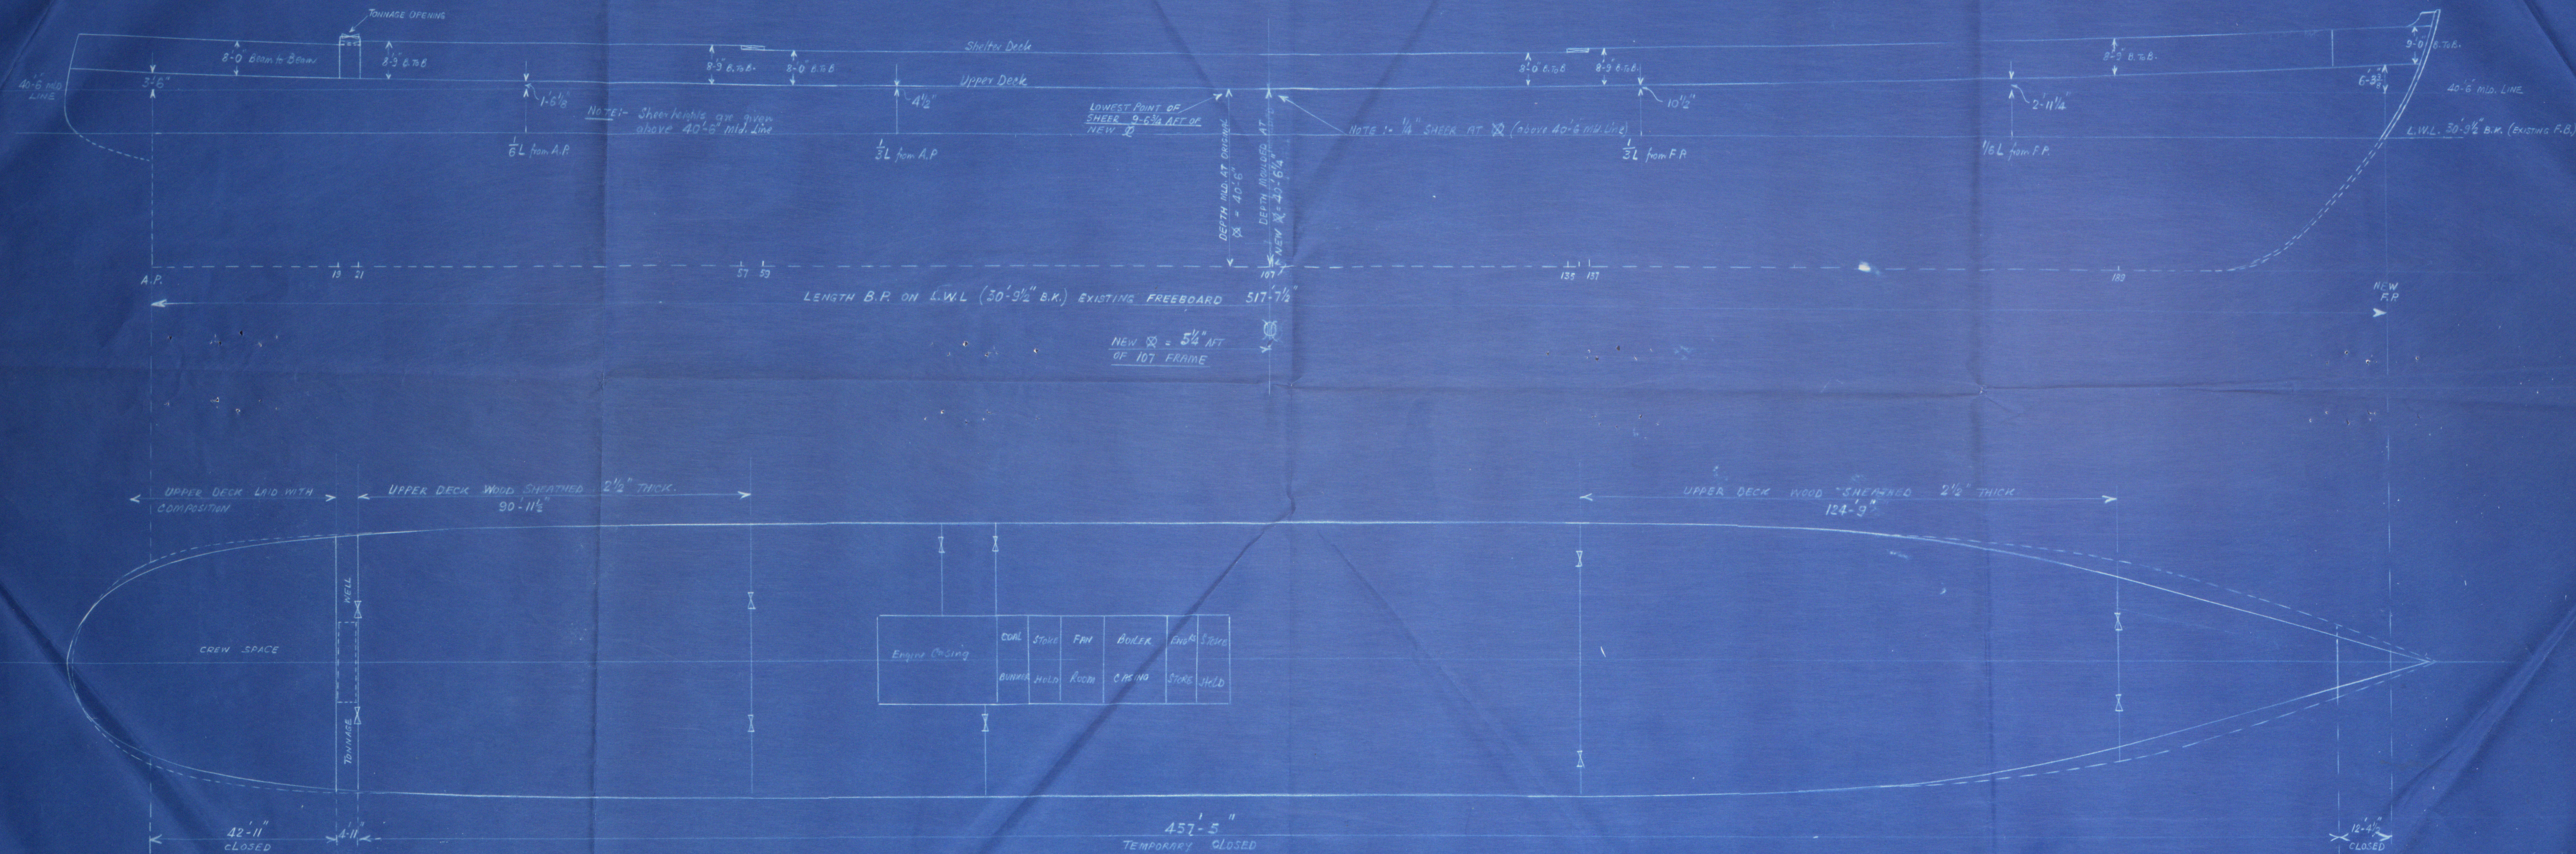

RETAIN



© 2019

Lloyd's Register
Foundation

W468-0092