

# - M/S. "GROSHOLM." -

OWNER: SKIBS. "GRIMSTAD," W.B. MARKUSSEN.

CLASSED: +100 A.1 LLOYDS STEEL.

## DIMENSIONS:

LENGTH BETW. P.P. = 242'-2"

BREADTH MOULDED = 40'-0"

DEPTH = 23'-8"

HEIGHT OF POOP AND FORECASTLE = 7'-2"

BRIDGE = 7'-10"


DRAFT AT L.W.L. = 21'-8"

LIGHT W.L. =

REGISTERED TONNAGE: GROSS = 1734.20 NETT = 1286.20.

SCALE 1/8" = 1 FOOT

See also  
Rpt 2835

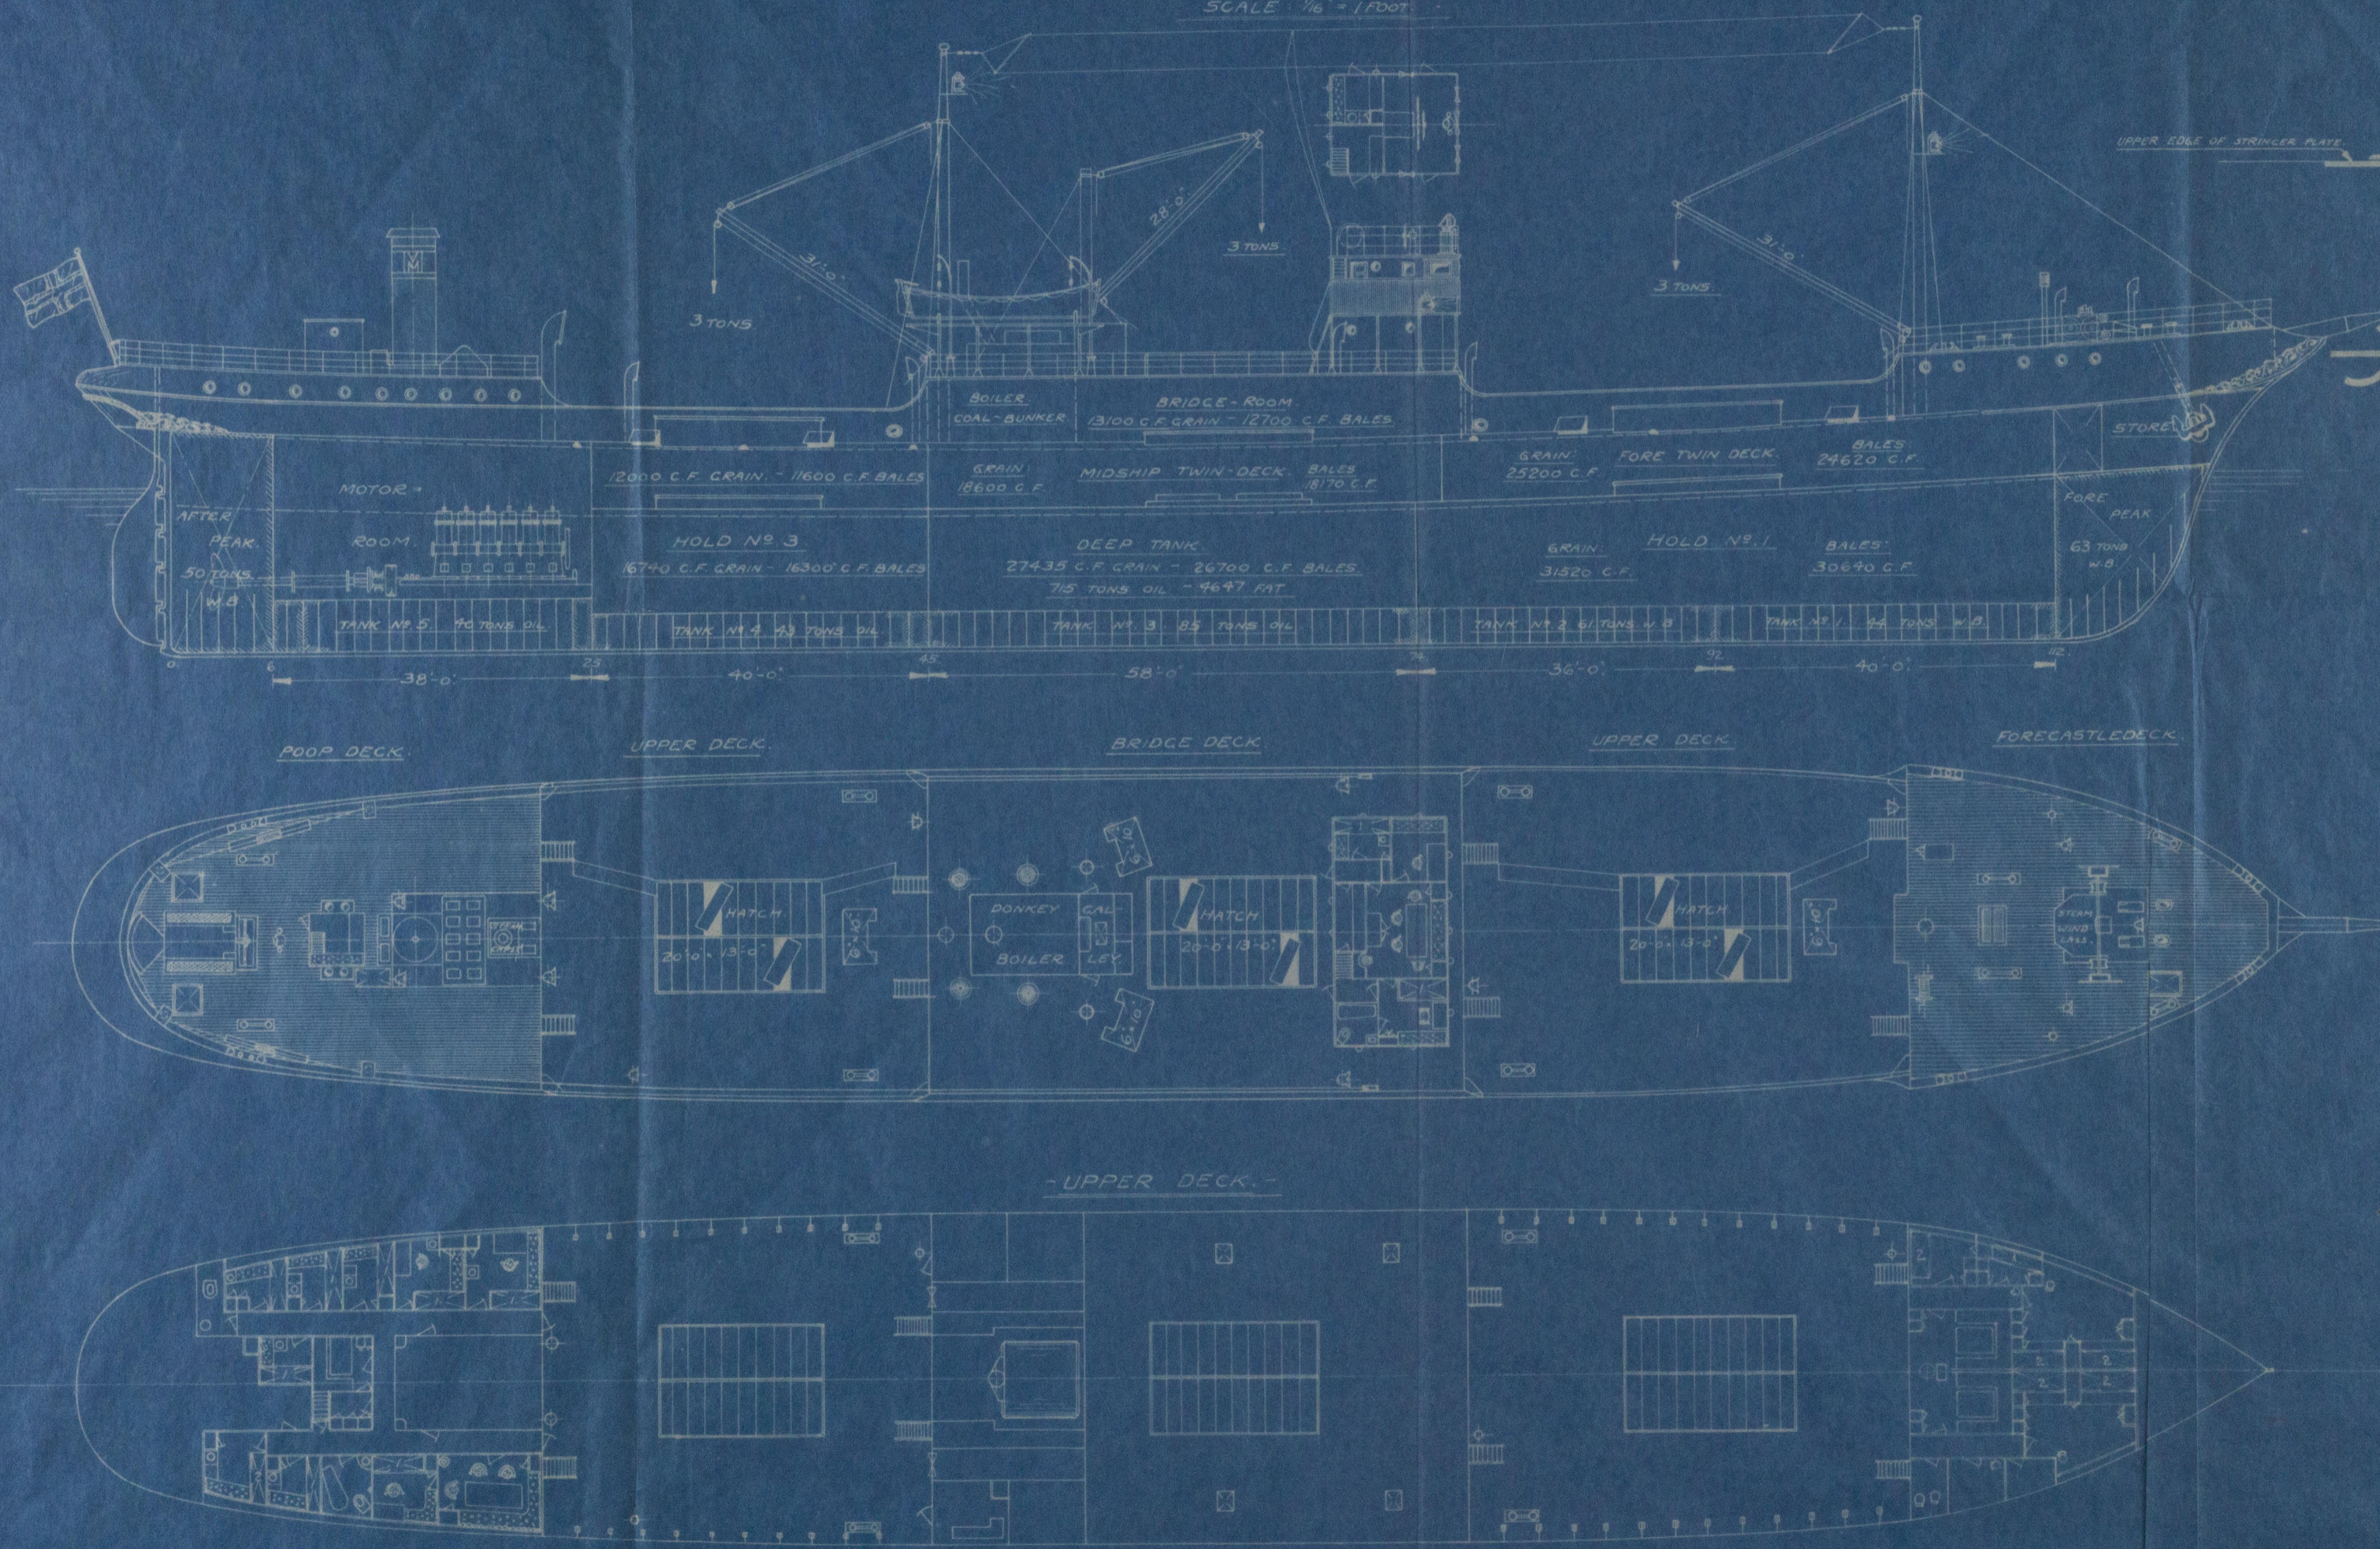

LOADING SCALE.					
FREE BOARD FEET	DRAUGHT FEET	DEADWEIGHT TONS	SALT W. TONS	FRESH W. TONS	TONS PER INCH
25					
24					17.3
23	7				18.3
22		2700	2600		
21		2600	2500		
20	6	2500	2400		
19		2400	2300		17.8
18		2300	2200		18.2
17		2200	2100		
16	5	2100	2000		
15		2000	1900		17.7
14		1900	1800		18.1
13	4	1800	1700		
12		1700	1600		17.6
11		1600	1500		18.0
10	3	1500	1400		
9		1400	1300		17.5
		1300	1200		
		1200	1100		17.9
		1100	1000		
		1000	900		17.5
		900	800		
		800	700		17.0
		700	600		
		600	500		
		500	400		
		400	300		
		300	200		
		200	100		
		100	0		
		0	0		

TRACING NO. 4507  
SKUP NO. 17

BUILT BY  
AKTIESELSKAPET KØBENHAVNS SKIBSVERFT

1920

THESE PARTICULARS ARE BELIEVED TO BE CORRECT BUT ARE NOT GUARANTEED



12473-0167