




SS. SIMON BOLIVAR

SCHETS NIS VRIESMACHINE

BB HUID

1:48

PROFIAND.

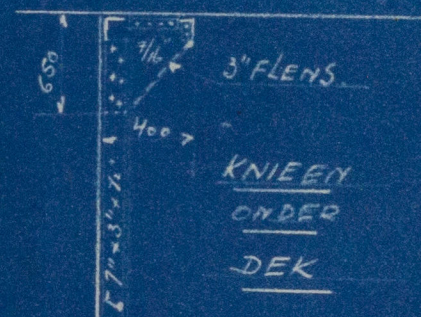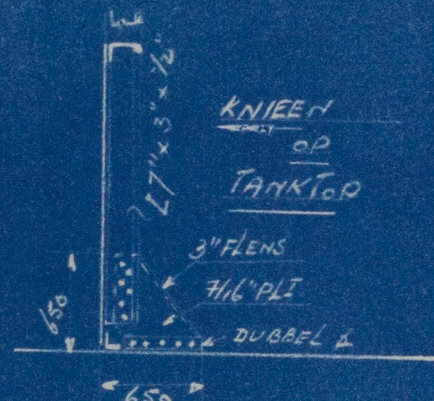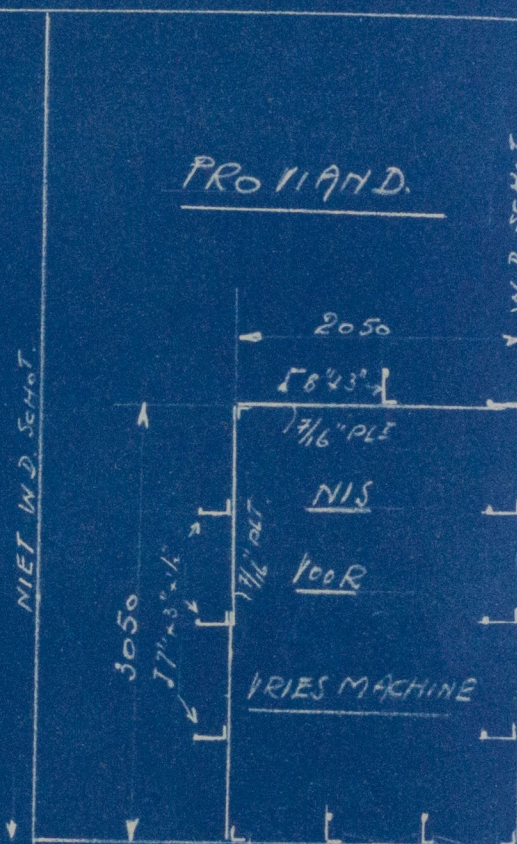

57

60

61

HART SCHIJD



472 - 0051

Dr. Simon Bolivar.

Ans rept. No. 11753.



© 2019

Lloyd's Register
Foundation

W478-0057