




SCALE 1:15.

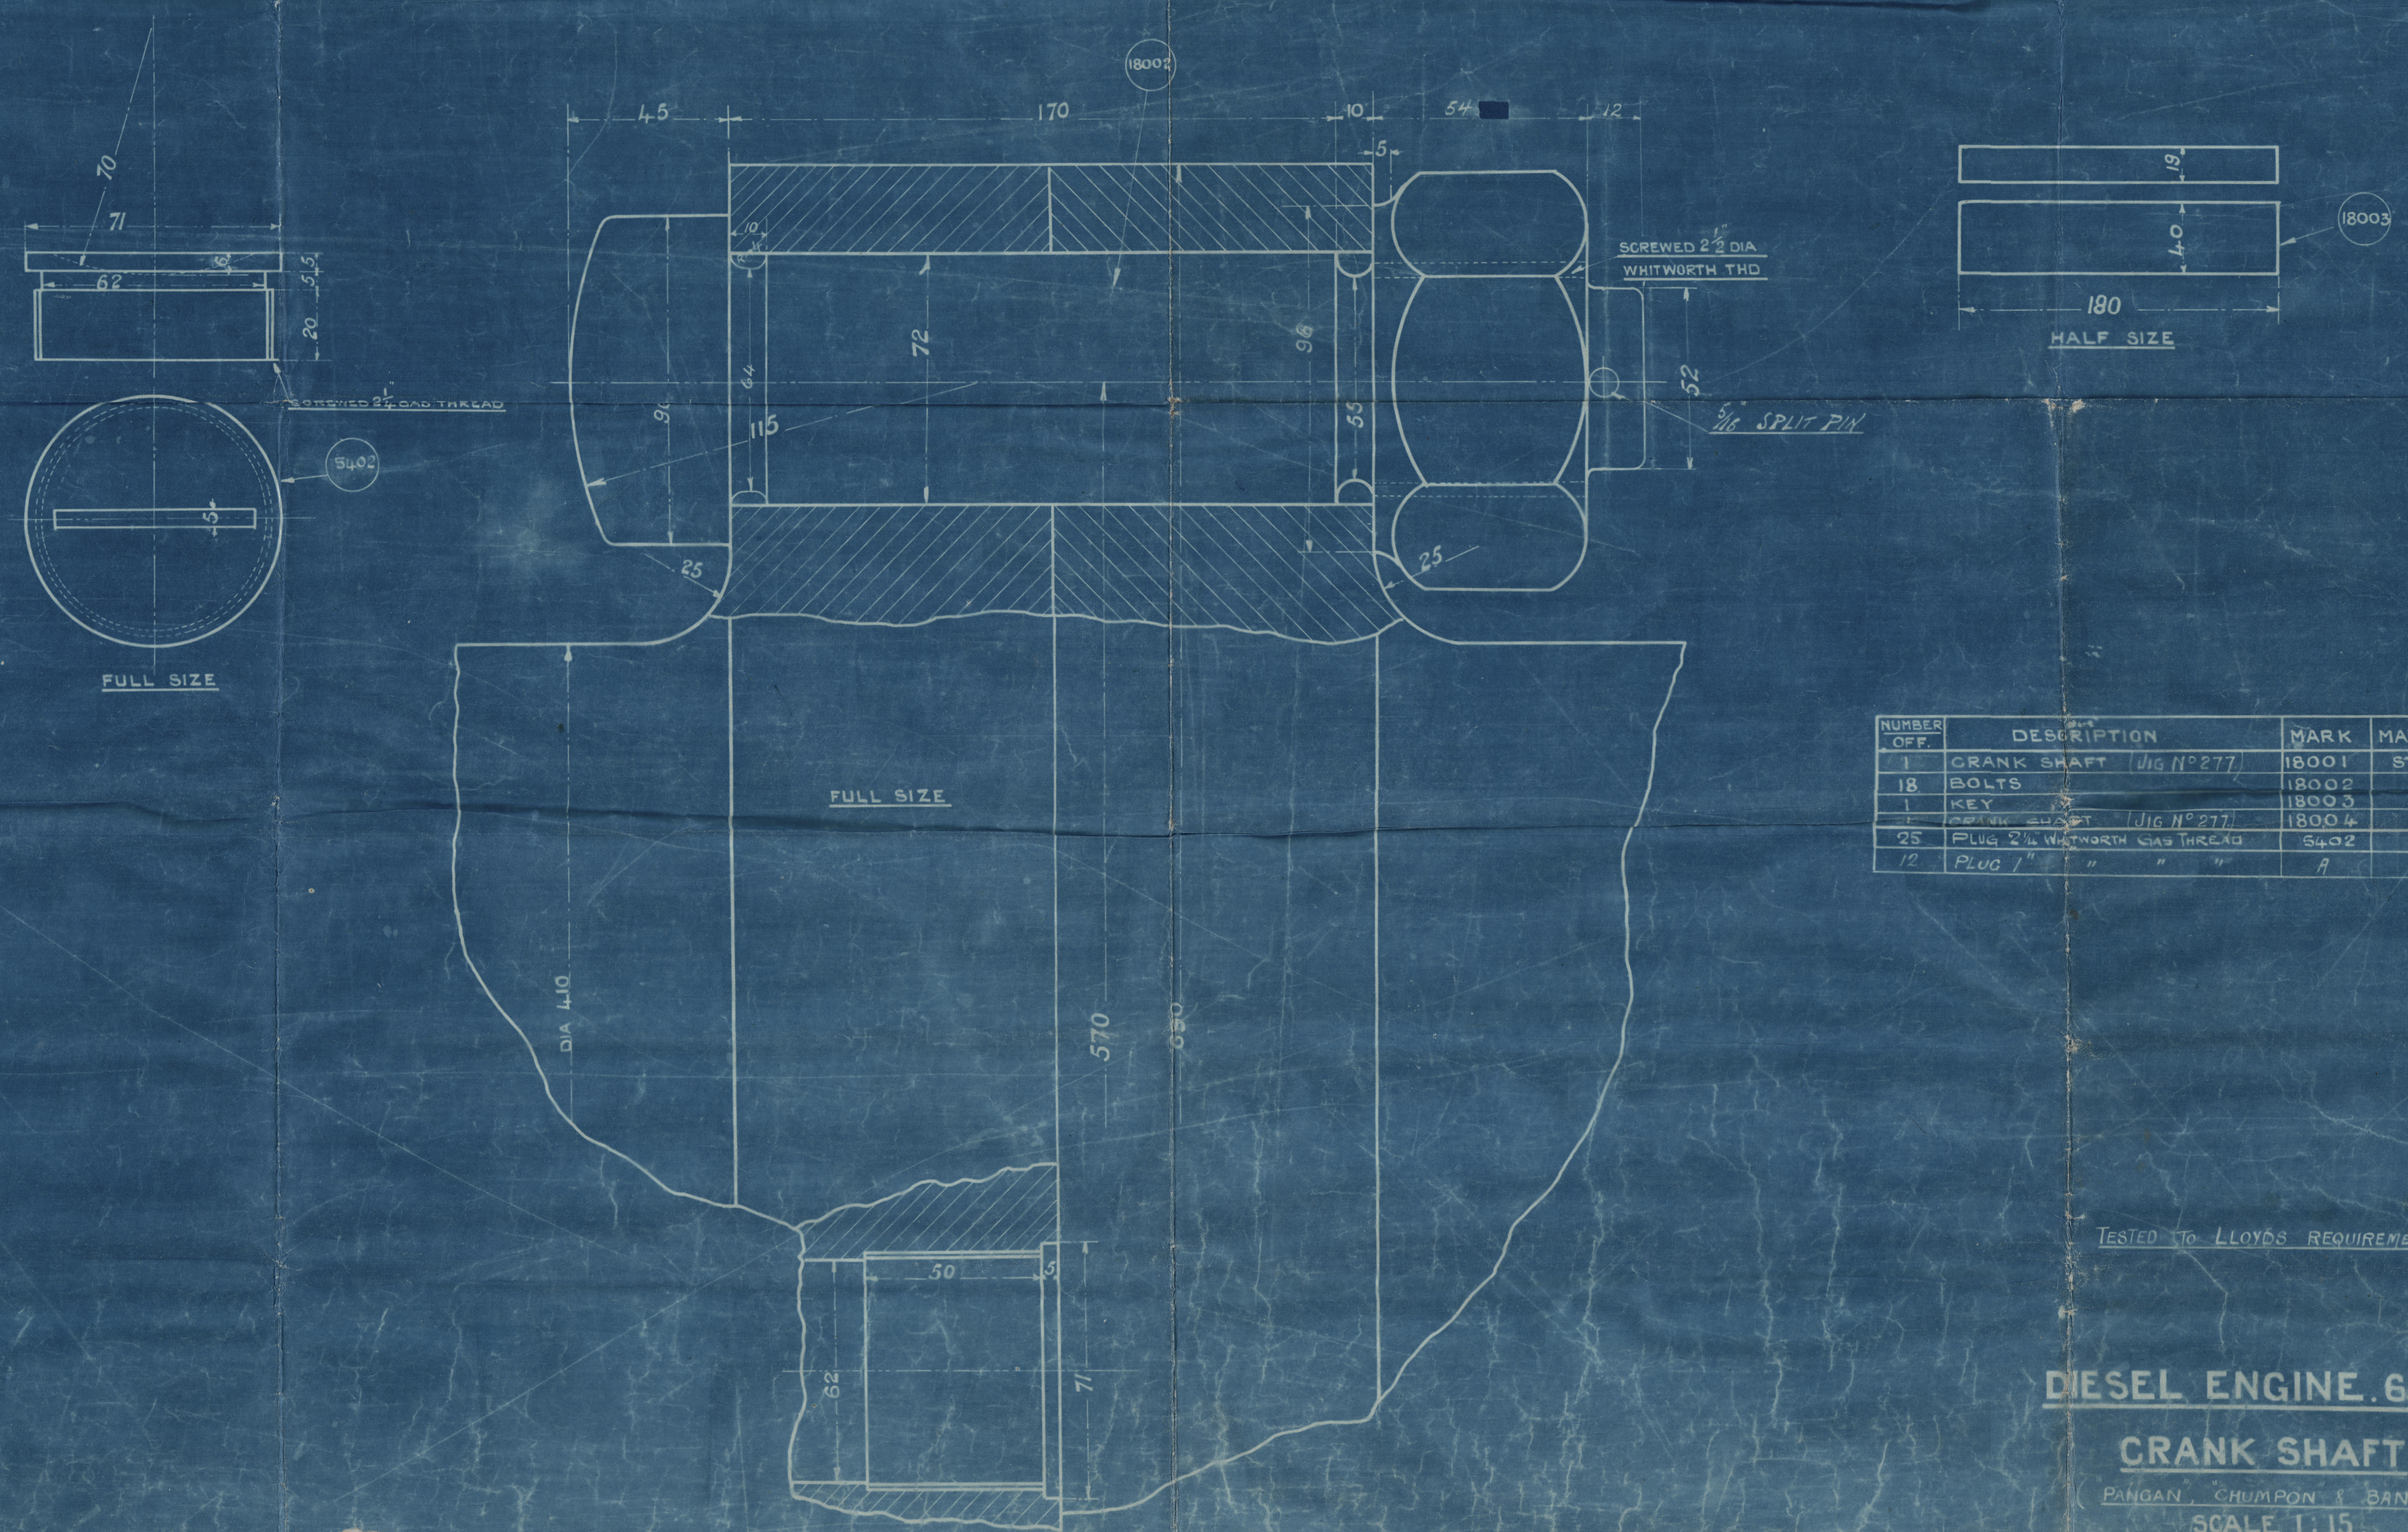

NUMBER OFF.	DESCRIPTION	MARK	MATERIAL	WEIGHT IN KG ESTIMATED	ACTUAL
1	CRANK SHAFT (JIG N° 277)	18001	STEEL	8979.0	
18	BOLTS	18002		12.5	
1	KEY	18003		0.63	
1	CRANK SUBOT (JIG N° 277)	18004		8979.0	
25	PLUG 2 1/4 WHITWORTH GAS THREAD	5402		0.75	
12	PLUG 1" " " " "	A		0.2	

TESTED TO LLOYD'S REQUIREMENTS

DIESEL ENGINE .6.300.
CRANK SHAFT.
(PANGAN, CHUMPON & BANDAN)
SCALE 1:15

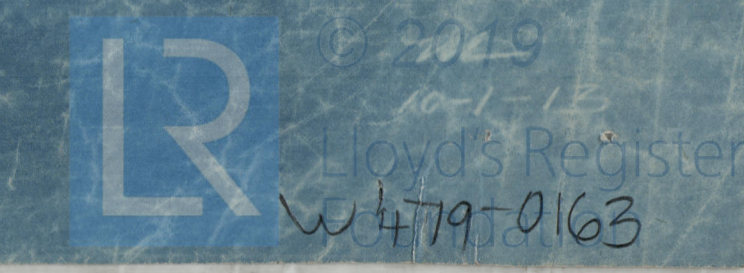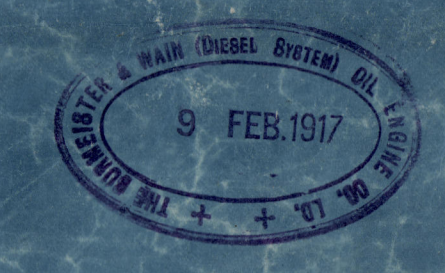

Crank shaft
Pangan

W479-0163




© 2019

Lloyd's Register
Foundation

Crankschaft

RETAIN

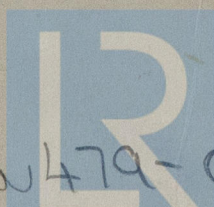

© 2019

W479-0163

Lloyd's Register
Foundation