

4 Gennet 1/5

1/5 NAIMES

419.8 x 54.5 x 27.9

Not to Scale

File beam 7 1/2 x 4 x 1/2 [any other]  
Rudder beam 6 x 3 1/2 x 3/8 channels every frame  
to the steel 7/8" Butts D. 1st S.

File shear 10 x 1/2 x 1/2  
Butt 4 x 1/2 x 1/2  
Pre Shear 10 x 1/2 x 1/2  
Butts Quad outlets  
4 x 1/2 x 1/2

File shear. Butts D.  
N Bridge Shear 1 1/2 x 1/2  
Butts Q to T.

M 1 1/2 x 1/2  
Butts Tuck

General bow well  
4 x 1/2 x 1/2  
1 1/2 x 1/2 to 1 1/2 x 1/2  
1 1/2 x 1/2 at Bow  
Butts Butts  
Shiplast

K 1 1/2 x 1/2 - 1 1/2 x 1/2  
Butts Quad outlets

J 1 1/2 x 1/2 - 1 1/2 x 1/2  
Bow 1 1/2 x 1/2

H 1 1/2 x 1/2 - 1 1/2 x 1/2  
Bow 1 1/2 x 1/2


G 1 1/2 x 1/2 - 1 1/2 x 1/2  
Bow 1 1/2 x 1/2

F 1 1/2 x 1/2 - 1 1/2 x 1/2  
Butts

Shear Butts outlets  
Quad Rm  
Rt 3 1/2" etc

All Hatch work on  
members dead

1/2" Shear Plate  
3 x 3 x 1/2 angle  
For rafter. Wood  
in center  
Sides 8 x 3 1/2 x 1/2 BA with  
2 1/2 x 2 1/2 x 1/2  
No of (clapnet)  
Weld at  
Lower Hatch of H Section  
17 x 6 1/2 x 1/2  
For rafter wood 7 1/2 x 12" Center  
7 x 5 x 9/16 In Butts. Sides

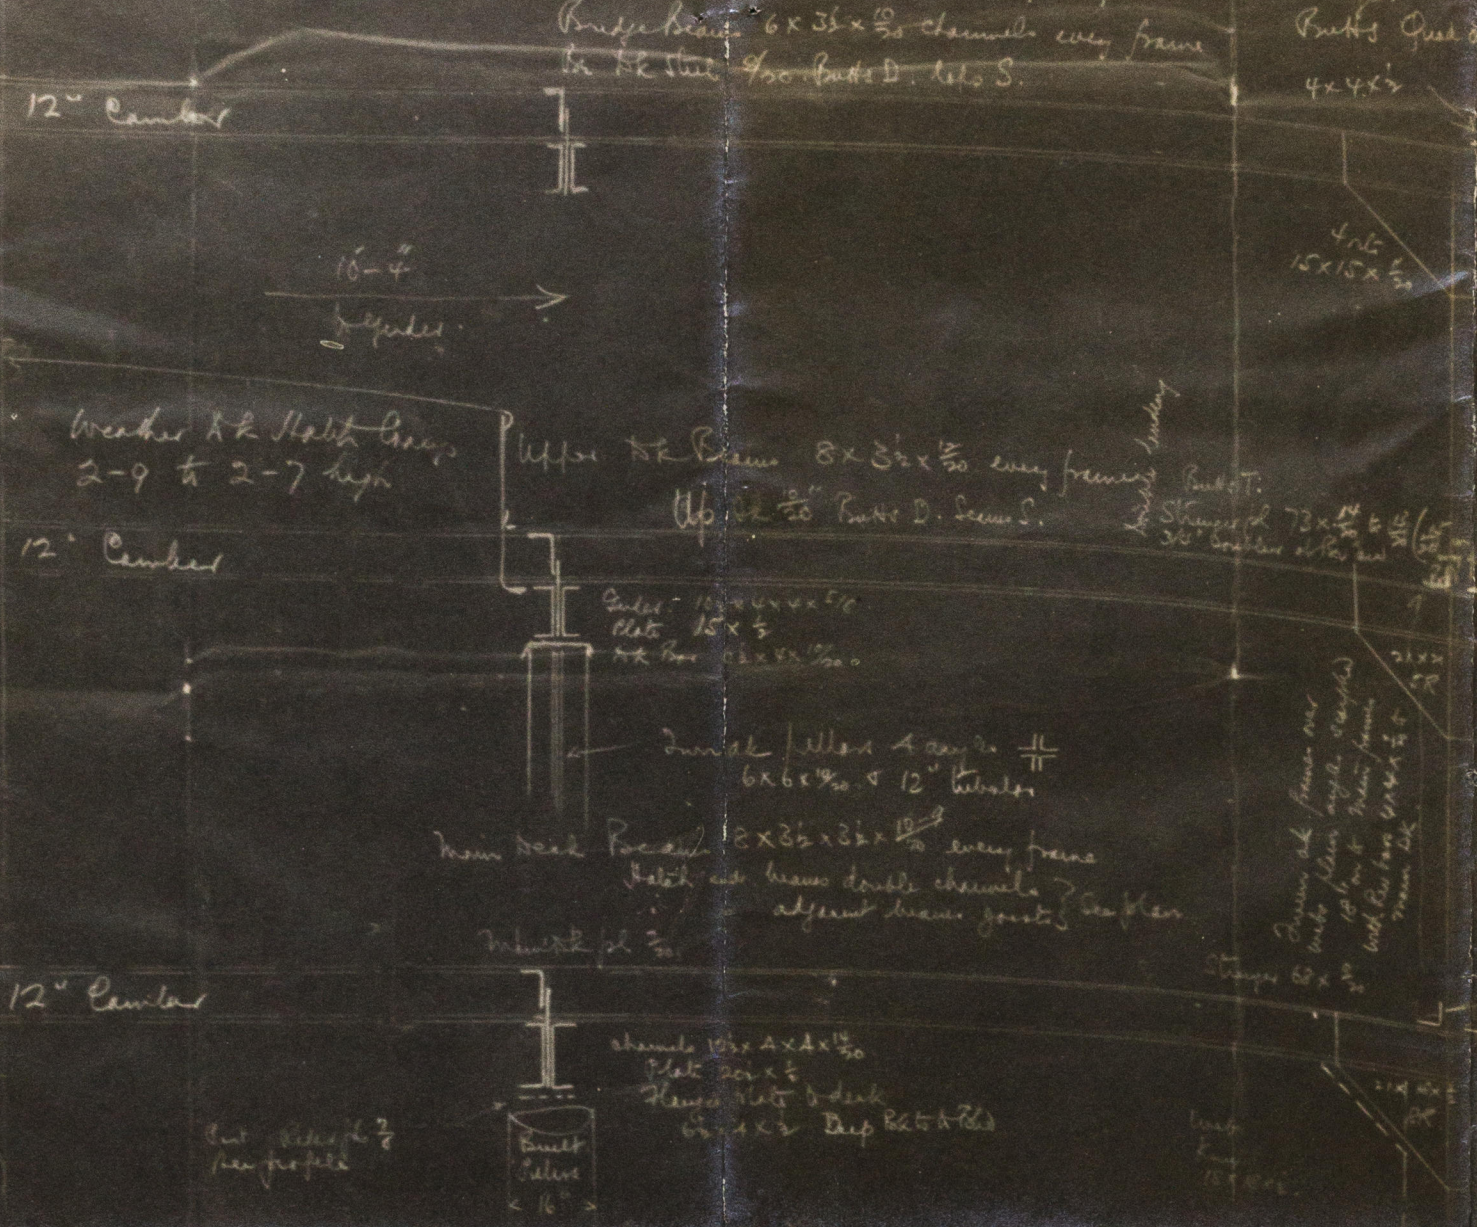

Main Frames. 8 1/2 x 3 1/2 x 1/2 B.A. In for Hold. rafter Hold plates  
7 1/2 x 3 1/2 x 1/2 Channels for rafter  
Frame spacing 27 1/2" Spacing at ends  
after profile

Main Stringer (left)  
18 x 1 1/2 x 1/2 plate  
Shell box 3 1/2 x 3 1/2 x 1/2  
Forward 2 1/2 x 1/2

Stringer on right side  
19 x 1 1/2 x 1/2 plate  
3" flange  
Transverse 4 x 4 x 1/2  
Dimensions 4 1/2 x 12"

Water 18 x 1 1/2 x 1/2 plate  
Single Shell Box  
6 x 1 1/2 x 1/2  
Frame for 18 x 1 1/2 x 1/2

Margin 16 1/2 x 37"

Transverse Center Strake 1/2 x 40" = 1/2 x 40" Butts T.  
Transverse side 1/2 x 40"  
" = 1/2 x 40"  
Butts D. 1st S.

Center keelson 4 1/2 x 1/2  
Butts  
Transverse side 1/2 x 40"  
" = 1/2 x 40"  
Butts D. 1st S.



Keel 40 x 1/2  
Butts Stripped  
27" Quad. Rk 4"  
Keel braced all four sides  
Frame 18 x 1 1/2 x 1/2

A 1 1/2 x 1/2  
Butts Q

B 1 1/2 x 1/2  
Butts Q

C 1 1/2 x 1/2  
Butts Q

D 1 1/2 x 1/2  
At Bow Butts Q

27-6 1/2 Head  
54-5 Up. Dk.



Adv. Nbg.

26 MAY 1933

KASTELHOLM (Bl. Vagisack)  
1907

MIDSHIP SECTION (Open copy)

File with 78. rpt.

W48-0184



© 2020

Lloyd's Register  
Foundation