

CARDIFF. No. 52888.

S/S PENSYLVANIA

17/4/00.


PROPOSED FURNACE STIFFENERS

Scale: 1/6 Full Size.



NEW WORK

WELDING —

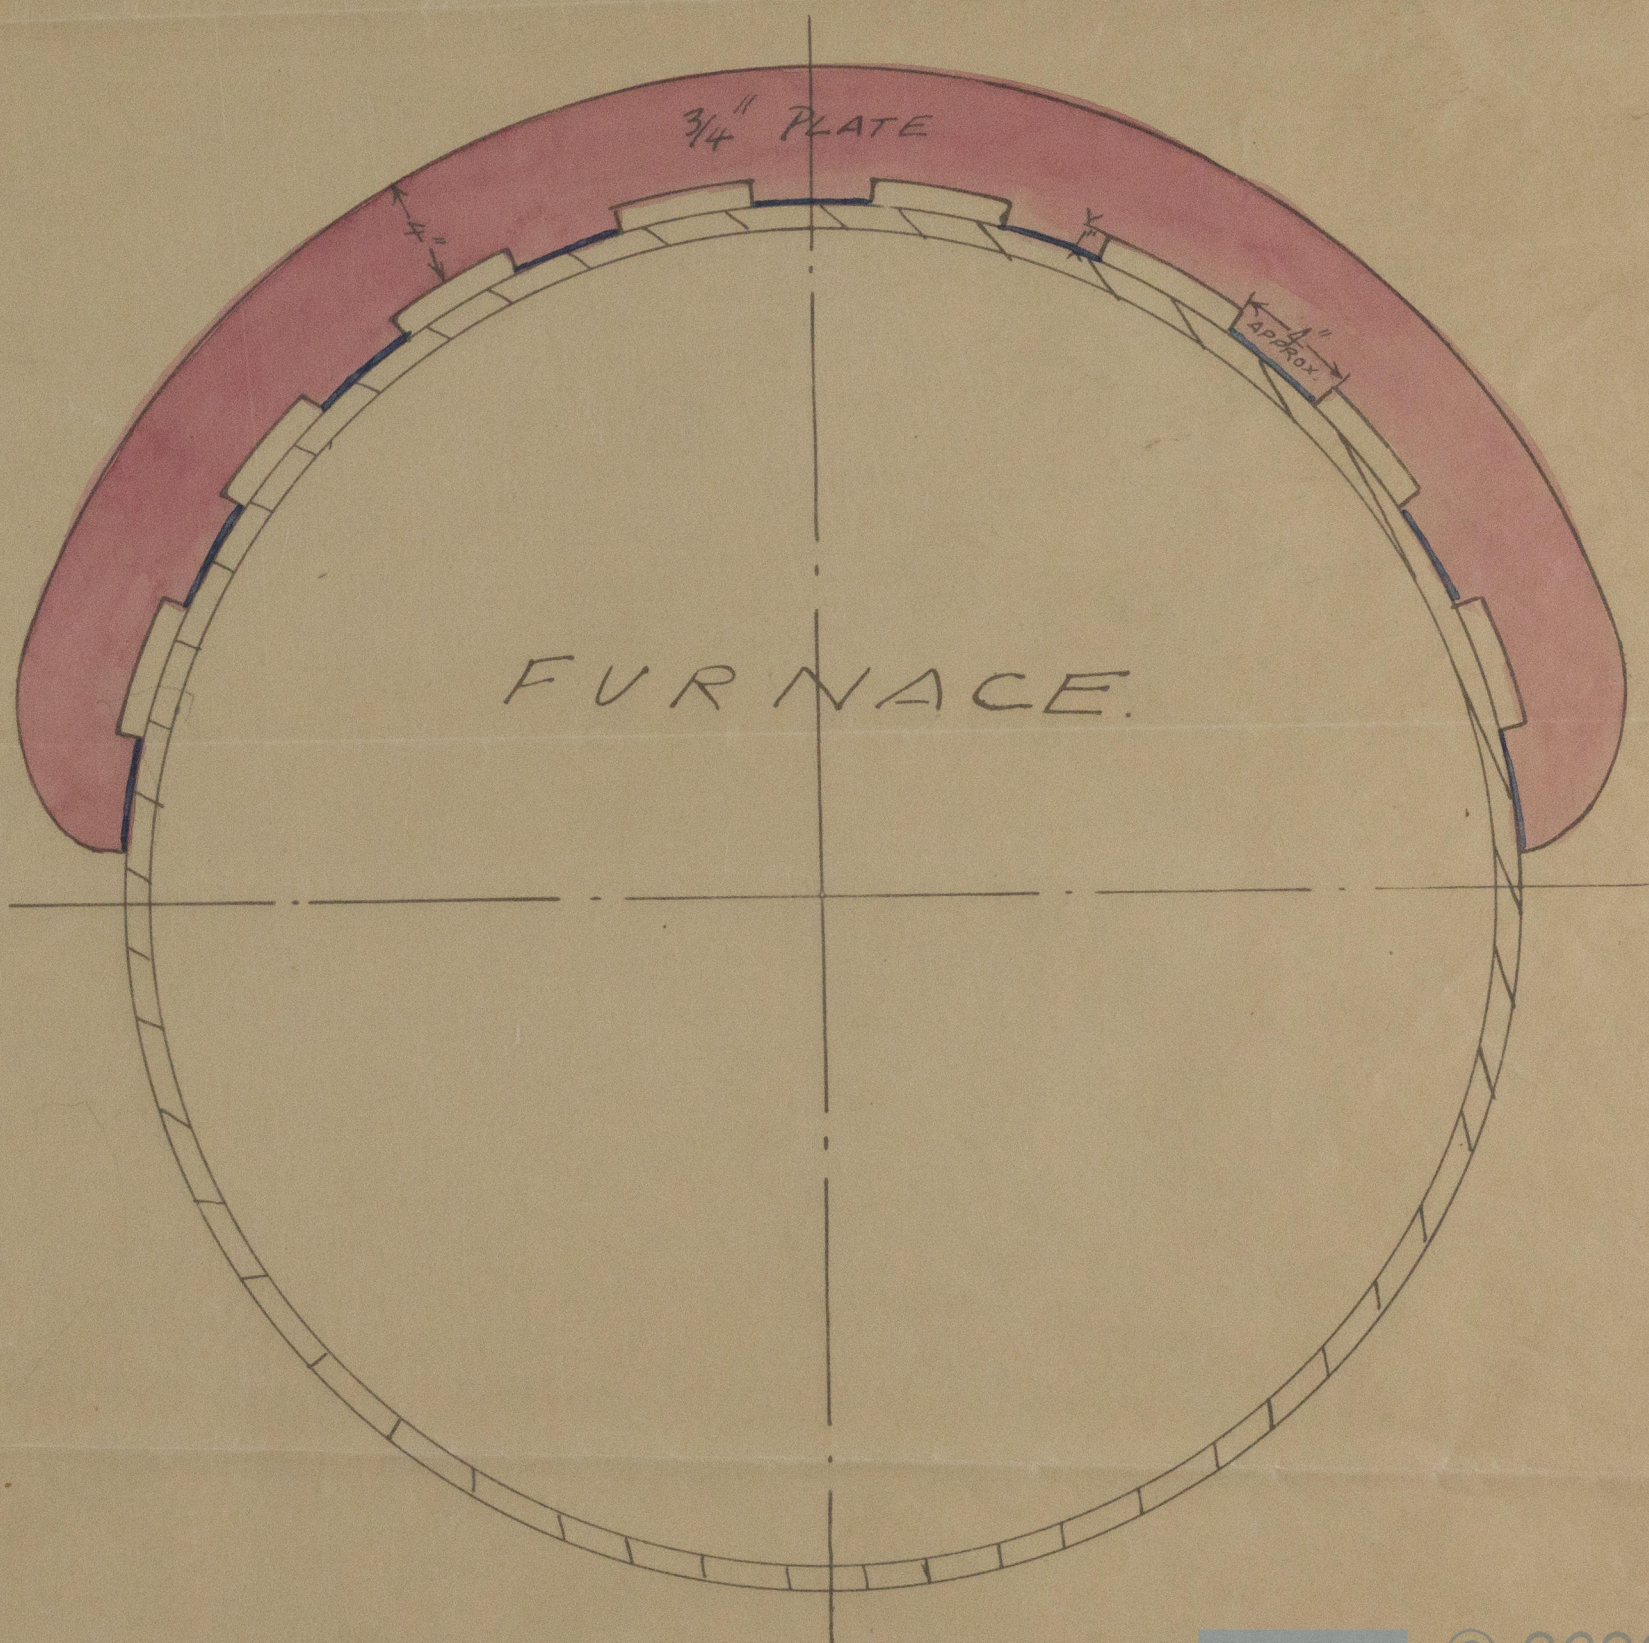

© 2020

Lloyd's Register
Foundation