
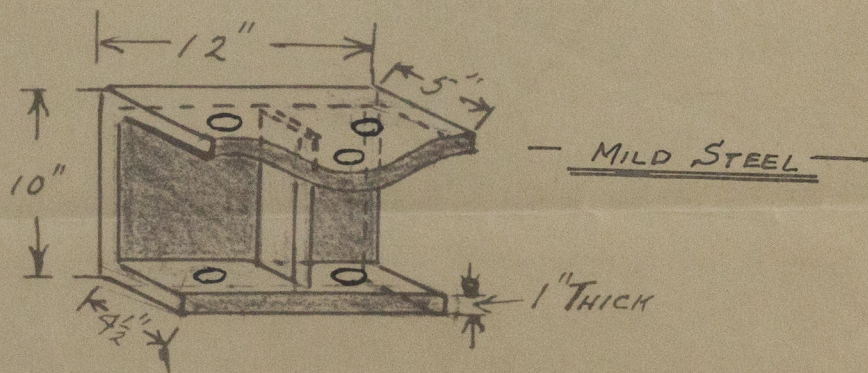


S. S. PENSILVA


25/4/1939

REPAIR TO L.P. CYLINDER

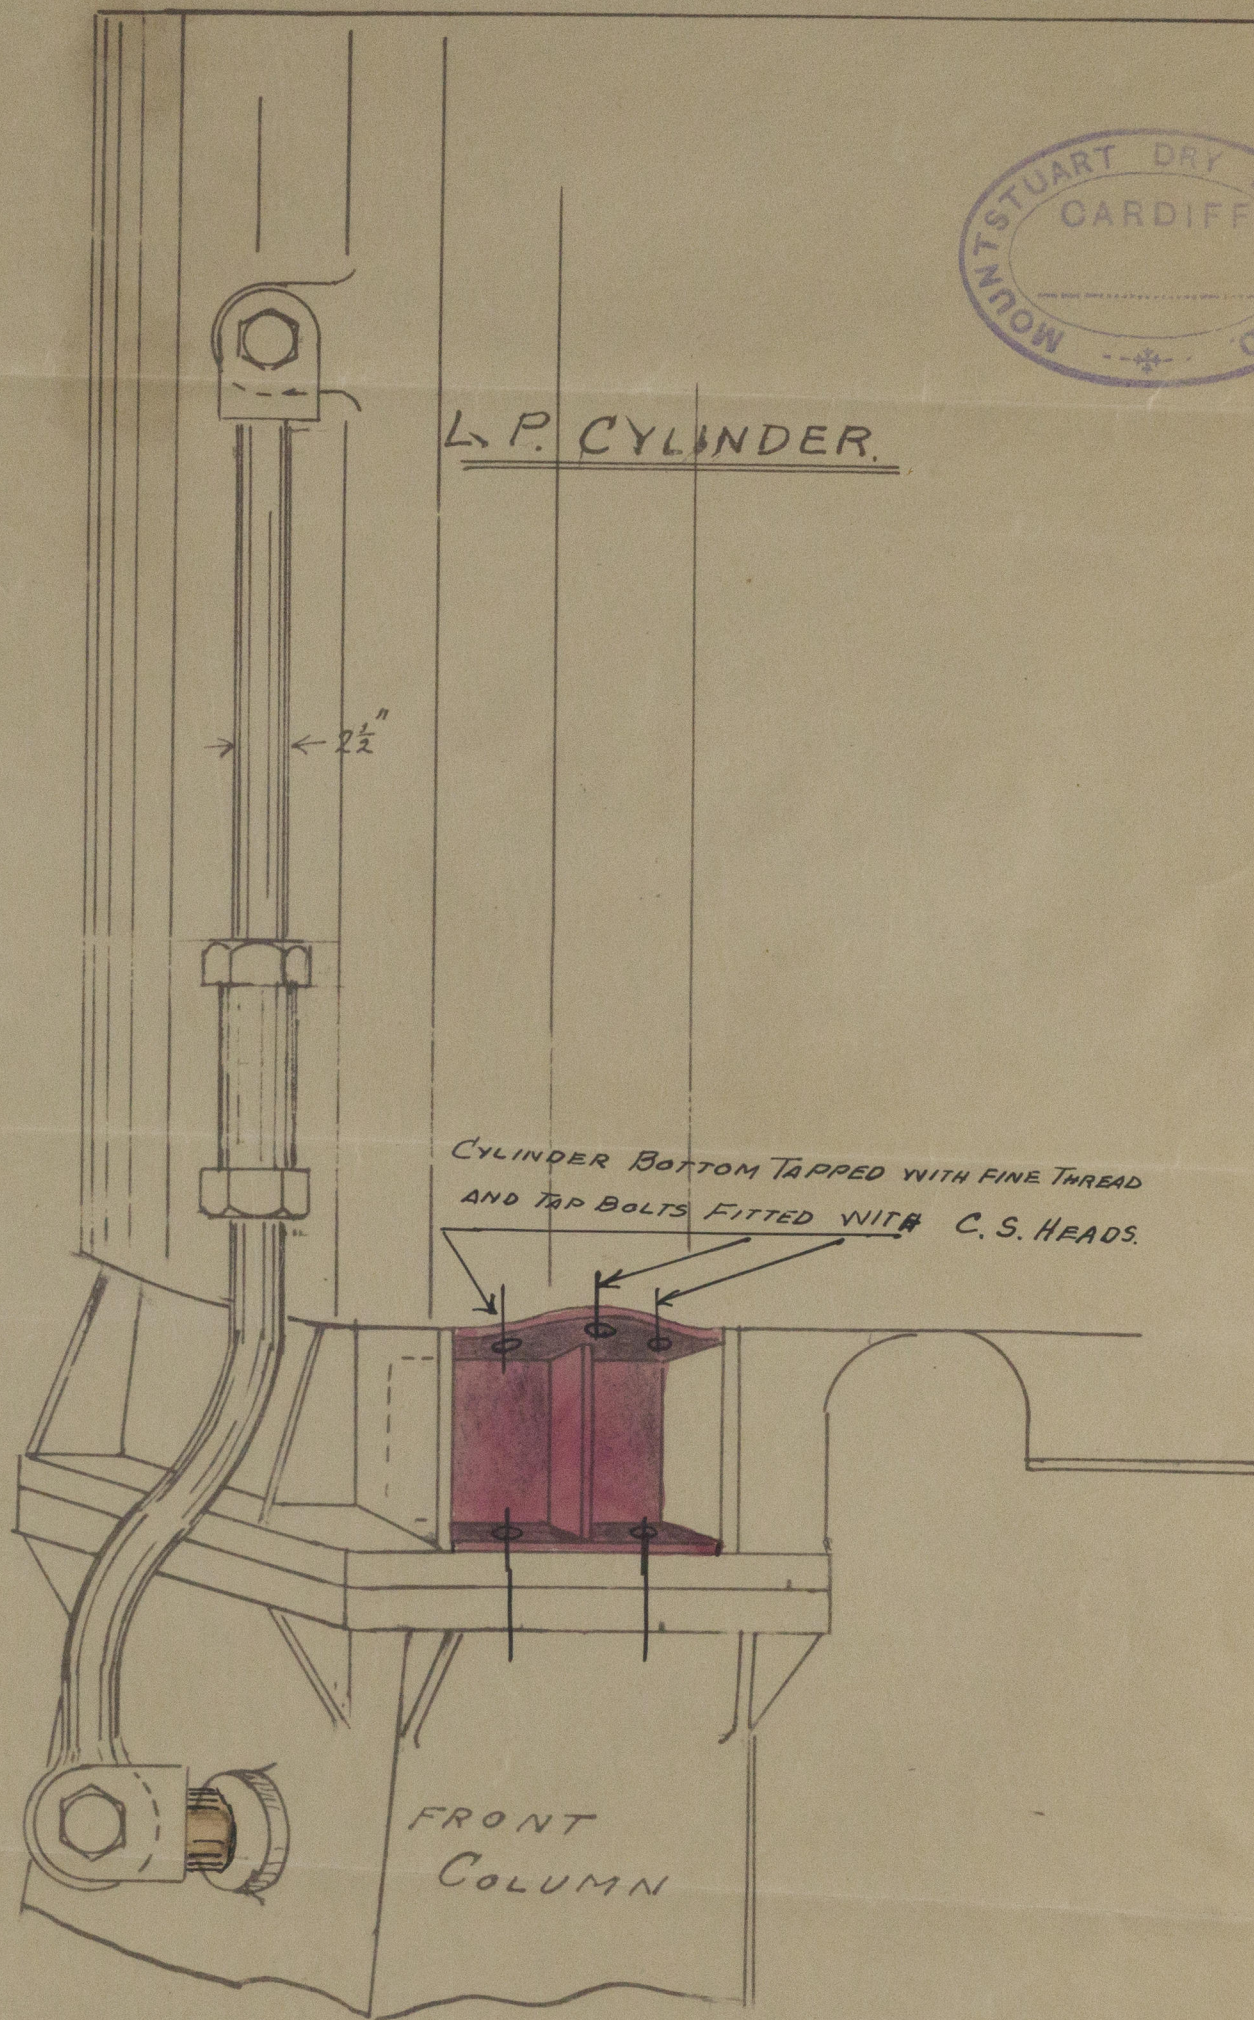

DETAILS OF STRENGTHENING PIECE

ON FORWARD & AFTER SIDES

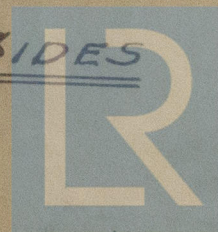

© 2020

Lloyd's Register Foundation

W481-0050