


SECTION ON X-X  
SHOWING BRACKET




SECTION ON A-A  
SHOWING TOP FLANGE

NOTES:-  
ALL RIVETS 3/8" DIA. RIVETS THIS SIDE CSK. NEAR SIDE.  
ALL OPEN HOLES SHOWN THIS SIDE 1/8" DIA. FOR 3/8" DIA. RIVETS.  
FRAME MARKS TO BE MARKED ON GIRDERS AS SHOWN.  
FORE & AFT TO BE MARKED ON ENDS OF GIRDERS AS SHOWN.  
QUANTITIES GIVEN ARE FOR 1 SHIP ONLY.  
FAIRING LINES TO BE MARKED ON GIRDERS WHERE SHOWN.

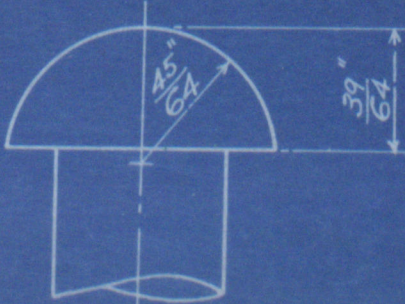

DETAIL SHOWING DIMENSIONS OF HEAD OF  
3/8" DIA. SHIP RIVET

1. GIRDER THUS AS SHOWN MARKED OFF TO TEMPLATES MARKED BDG.6L  
1. -00' -00' BUT OPPOSITE HAND MARKED OFF TO TEMPLATES MARKED BDG.6R.

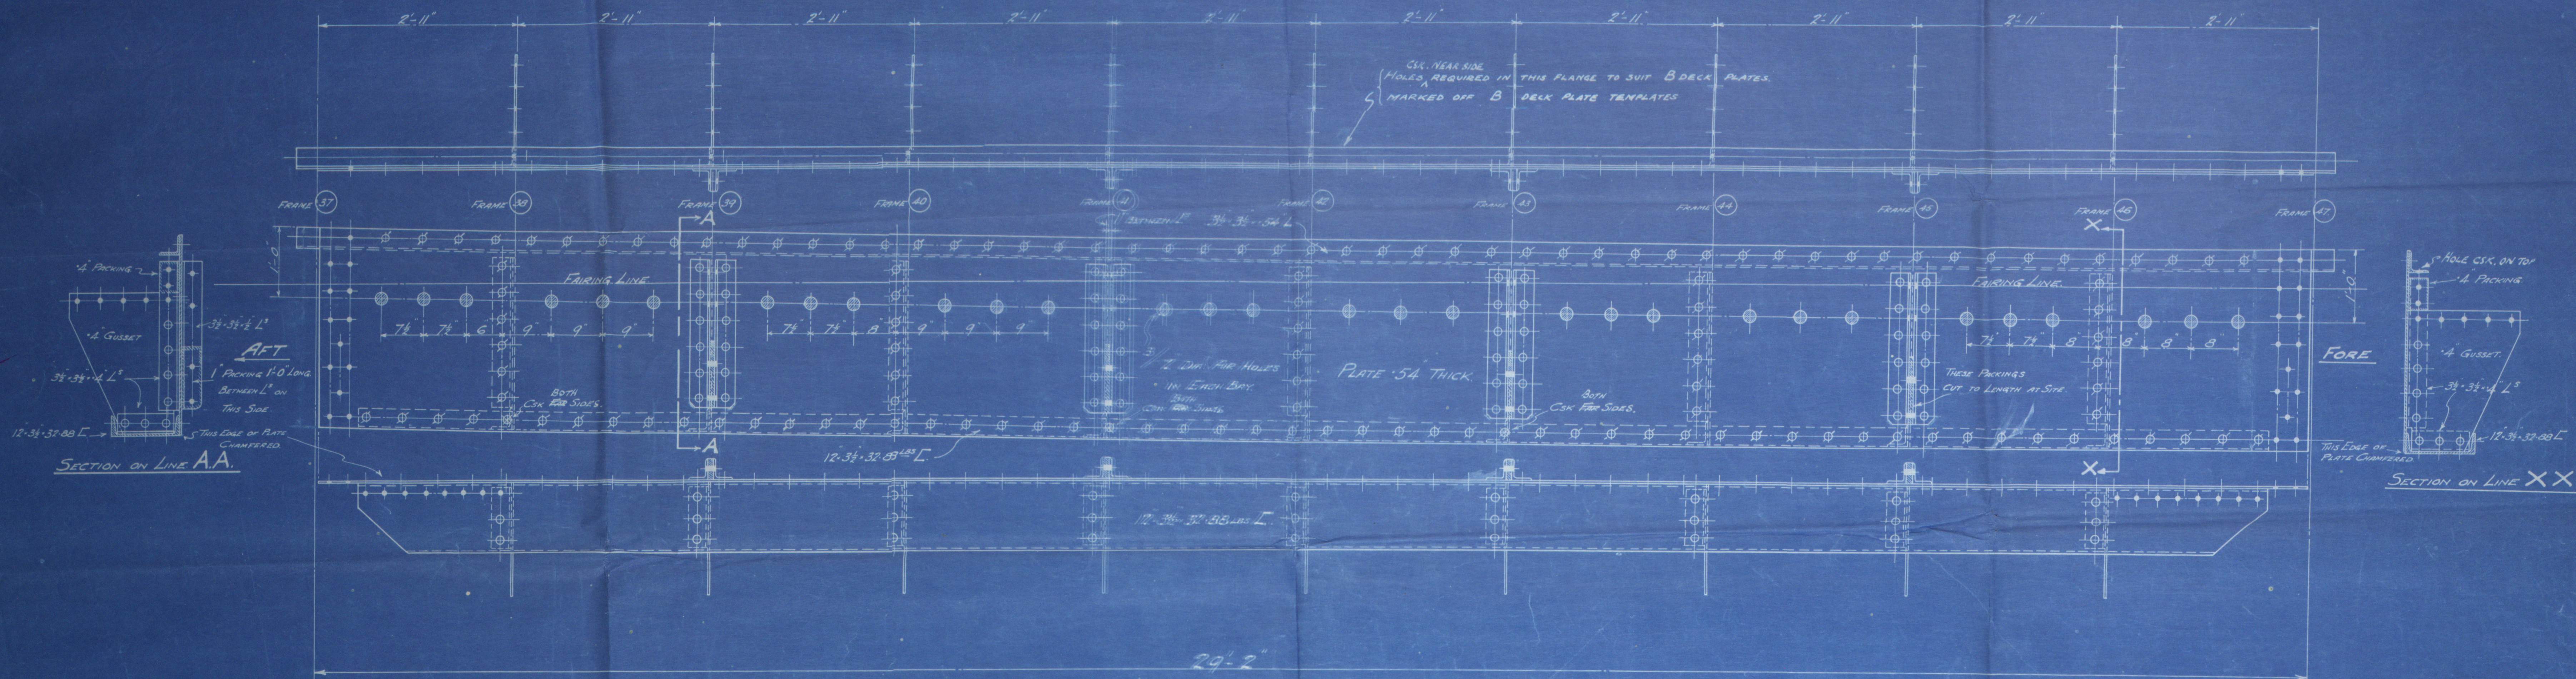

1. GIRDER THUS AS SHOWN MARKED OFF TO TEMPLATE MARKED BDG.5L  
1. -00' -00' BUT OPPOSITE HAND MARKED OFF TO TEMPLATE MARKED BDG.5R

DETAILS OF "B" DECK GIRDERS. N TYPE

MATERIAL ON THIS DRAWING  
TO BE MADE TO TEMPLATE

3 SHIPS  
DOUGLAS LONG CO. LTD.  
CONSTRUCTIONAL DEPT.  
748  
21 JAN 1920  
URGENT  
1" = ONE FOOT  
X8630  
61  
W482-0230





© 2019

Lloyd's Register  
Foundation



1A7 2

Details of "B" Deck  
Girders.

The Kinghorn & Co.,  
Kinghorn.

MAN  
T  
RE

W482-0230



© 2019

Lloyd's Register  
Foundation