



1 PLATE REQD THUS AS DRAWN MARK SDB 13 R

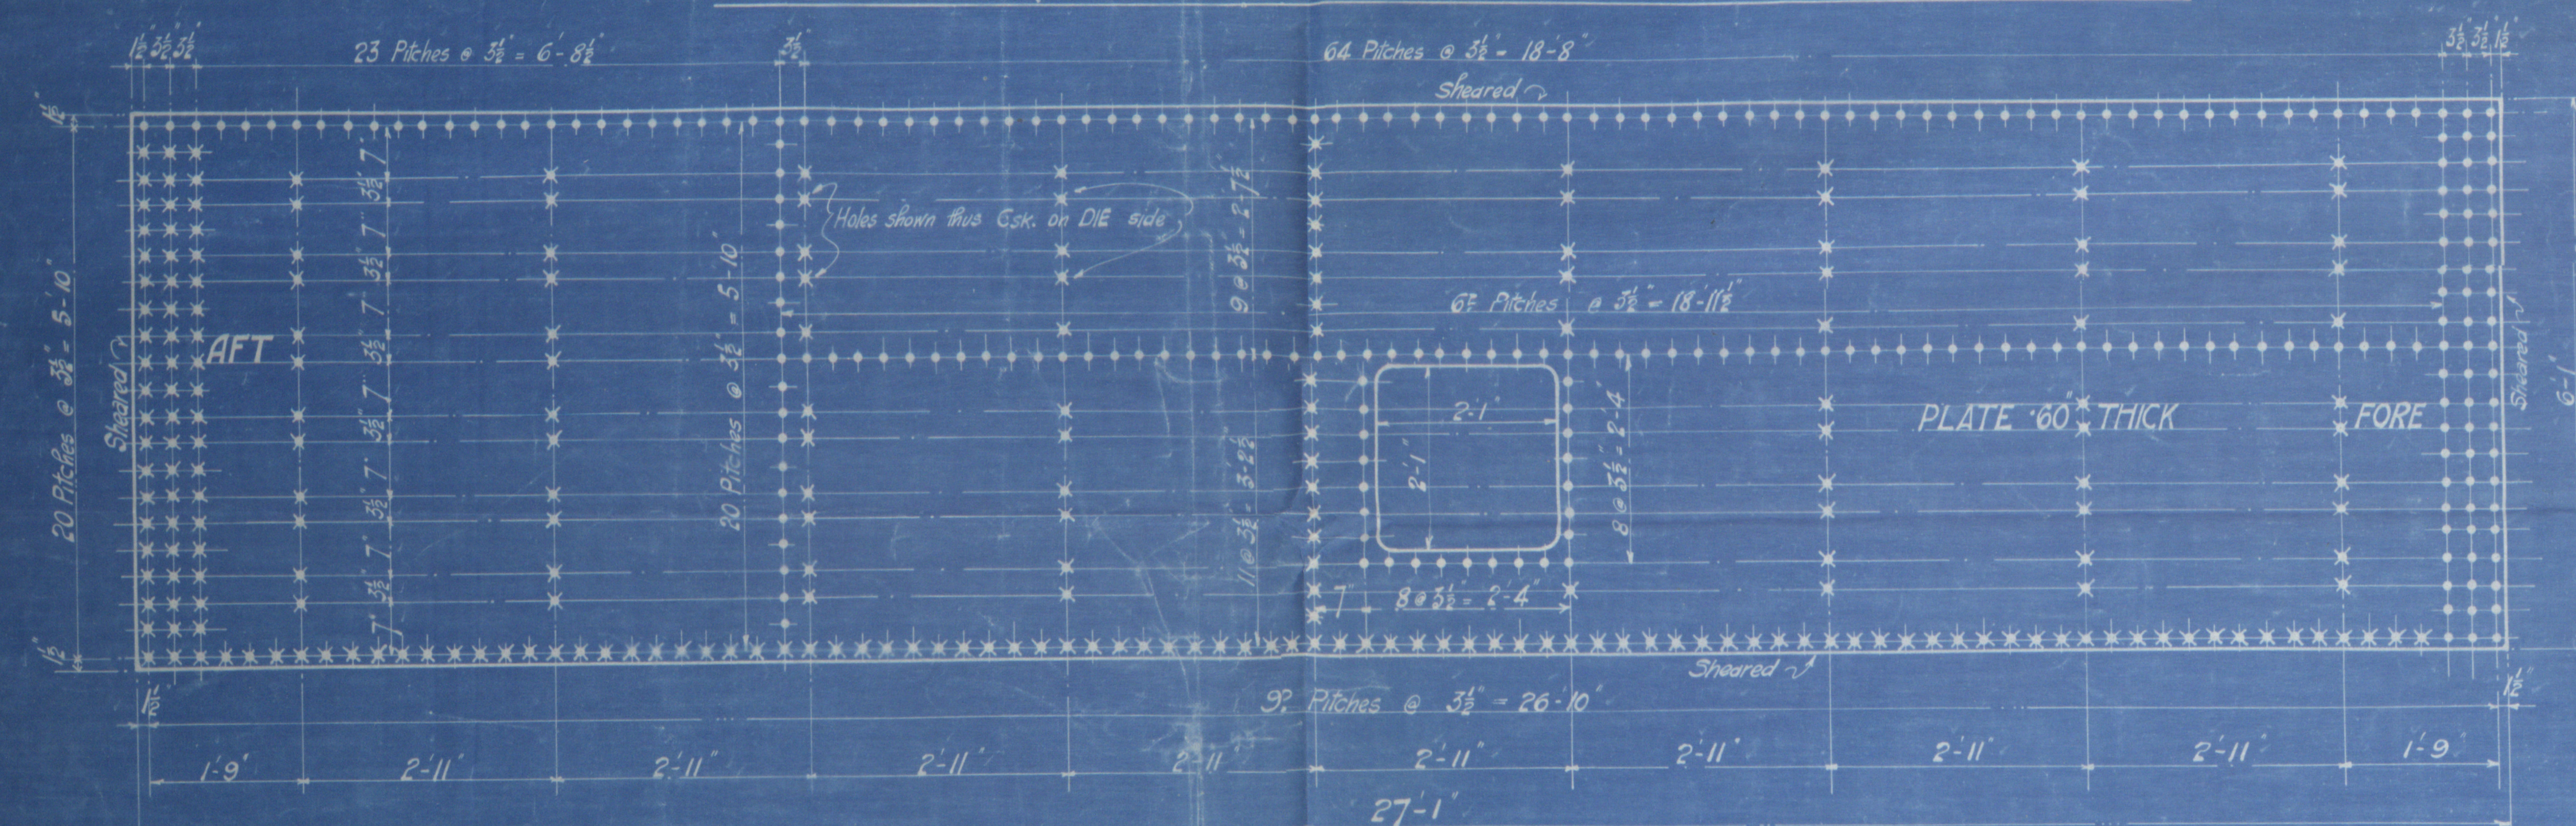


1 PLATE REQD THUS AS DRAWN MARK SDB 13 L

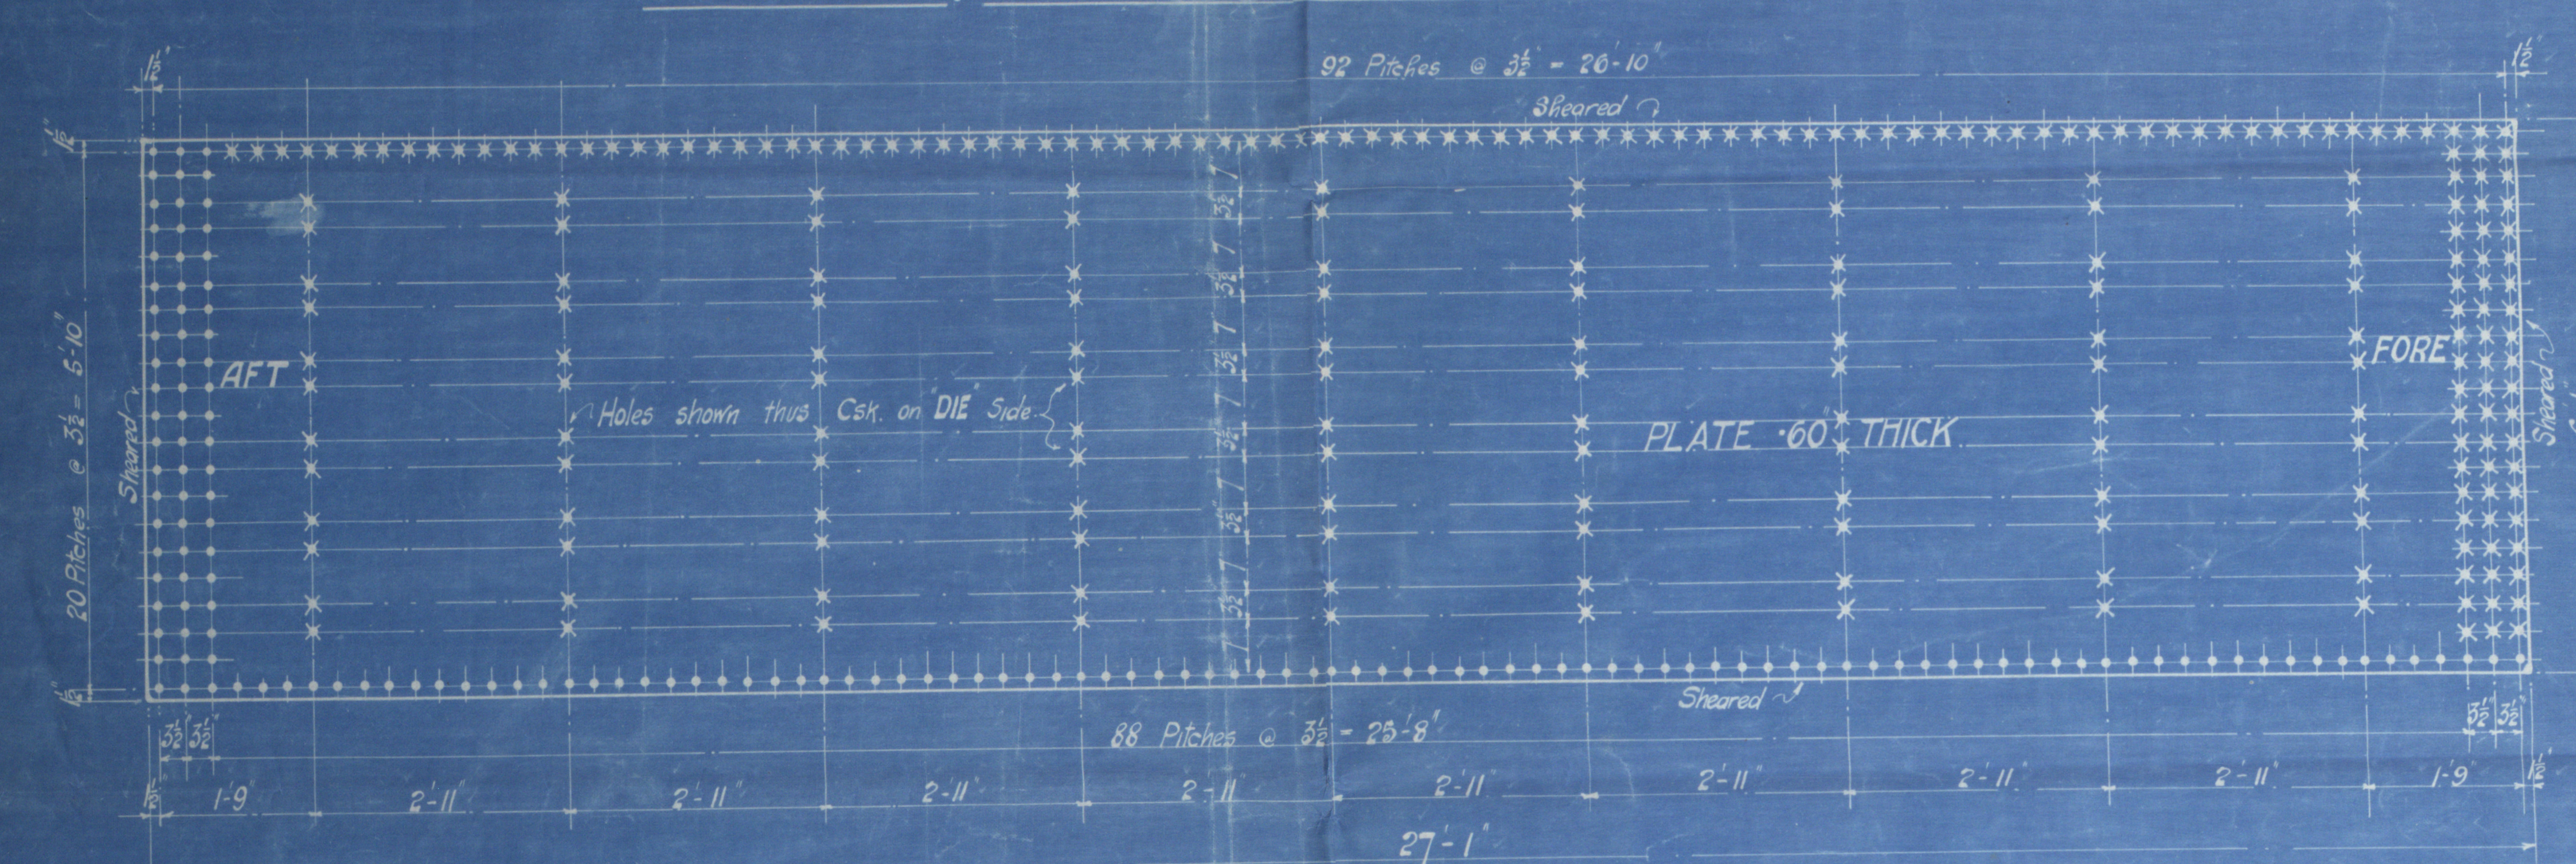


1 PLATE REQD THUS AS DRAWN MARK SDB 6 R

1 DO DO BUT OPP. HAND MARK SDB 6 L

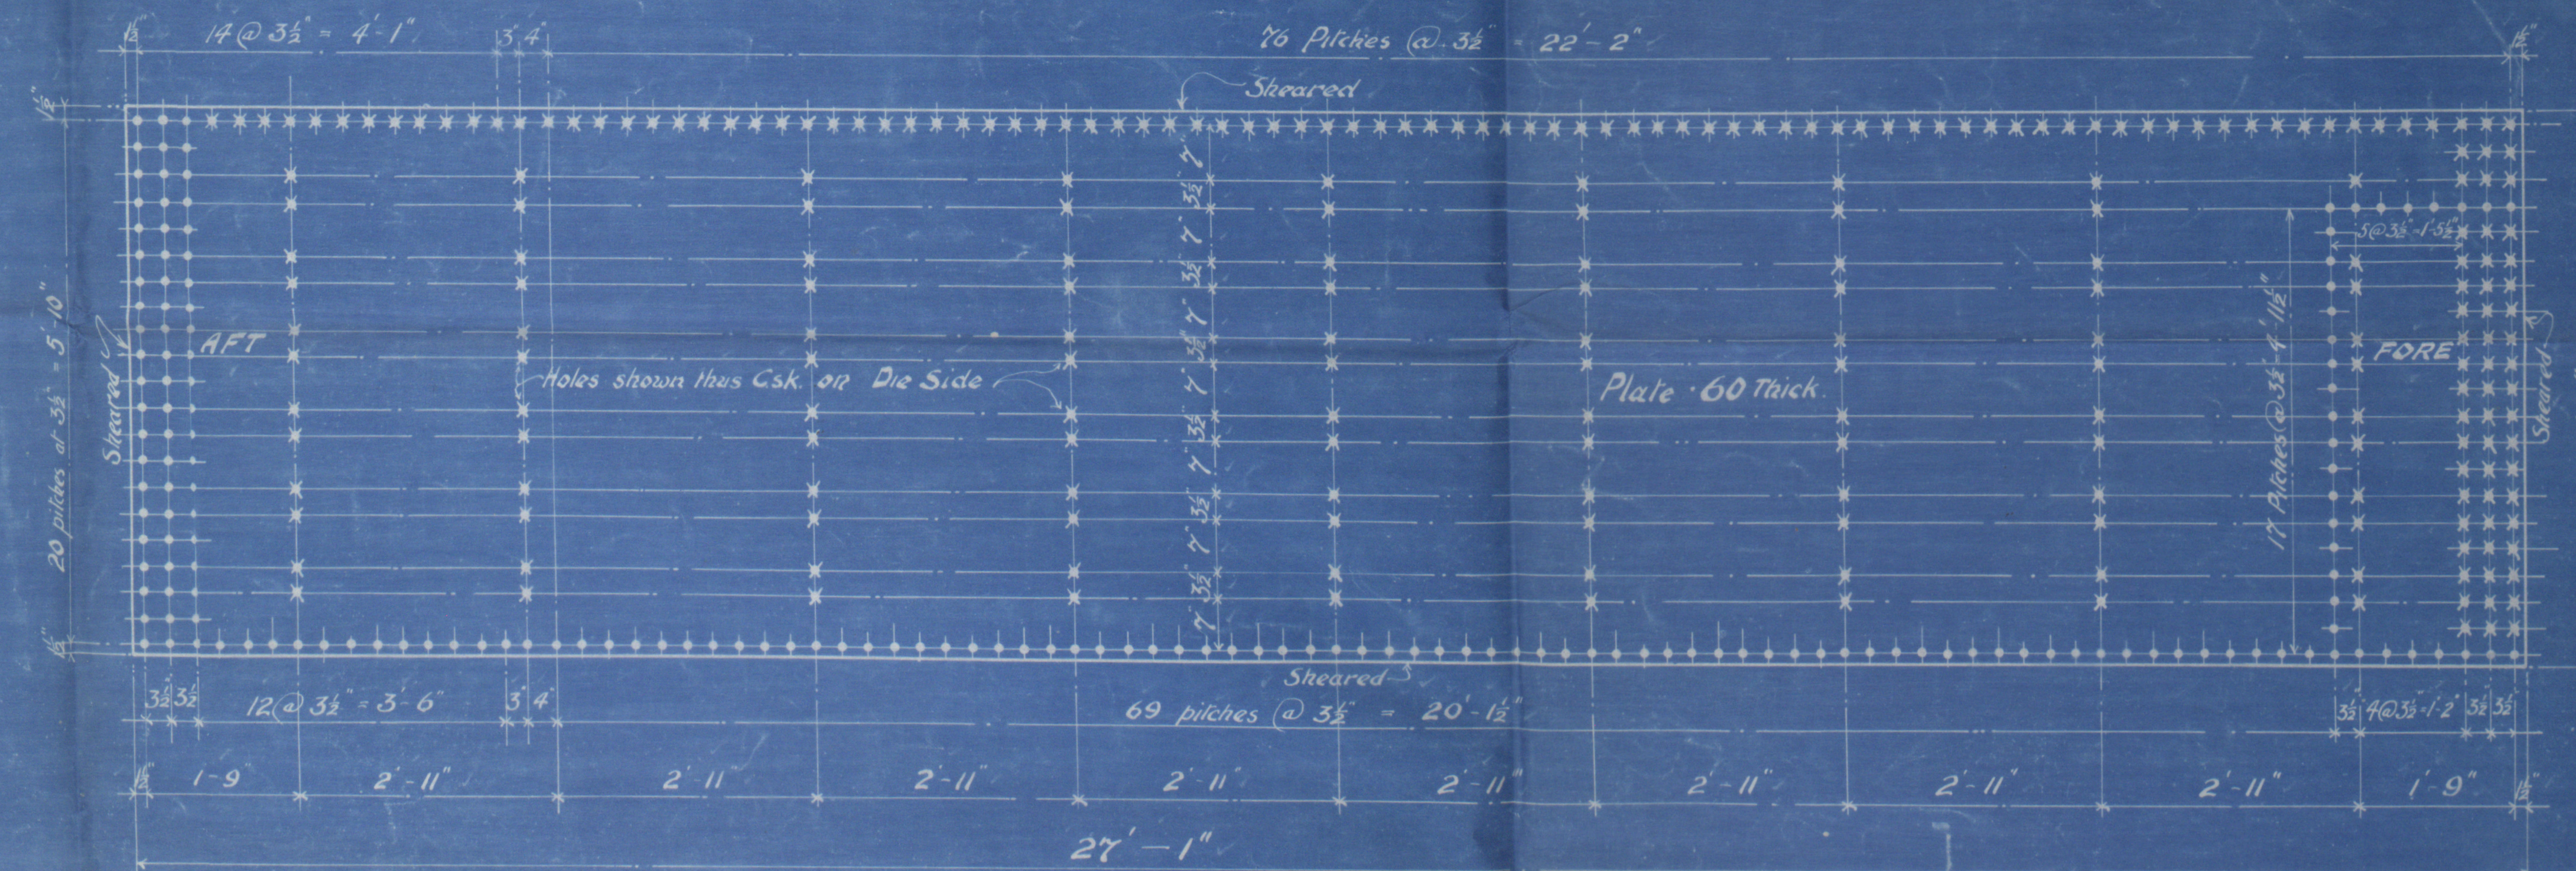

1 PLATE REQD THUS AS DRAWN MARK SDB 7 R

1 PLATE DO DO BUT OPP. HAND MARK SDB 7 L

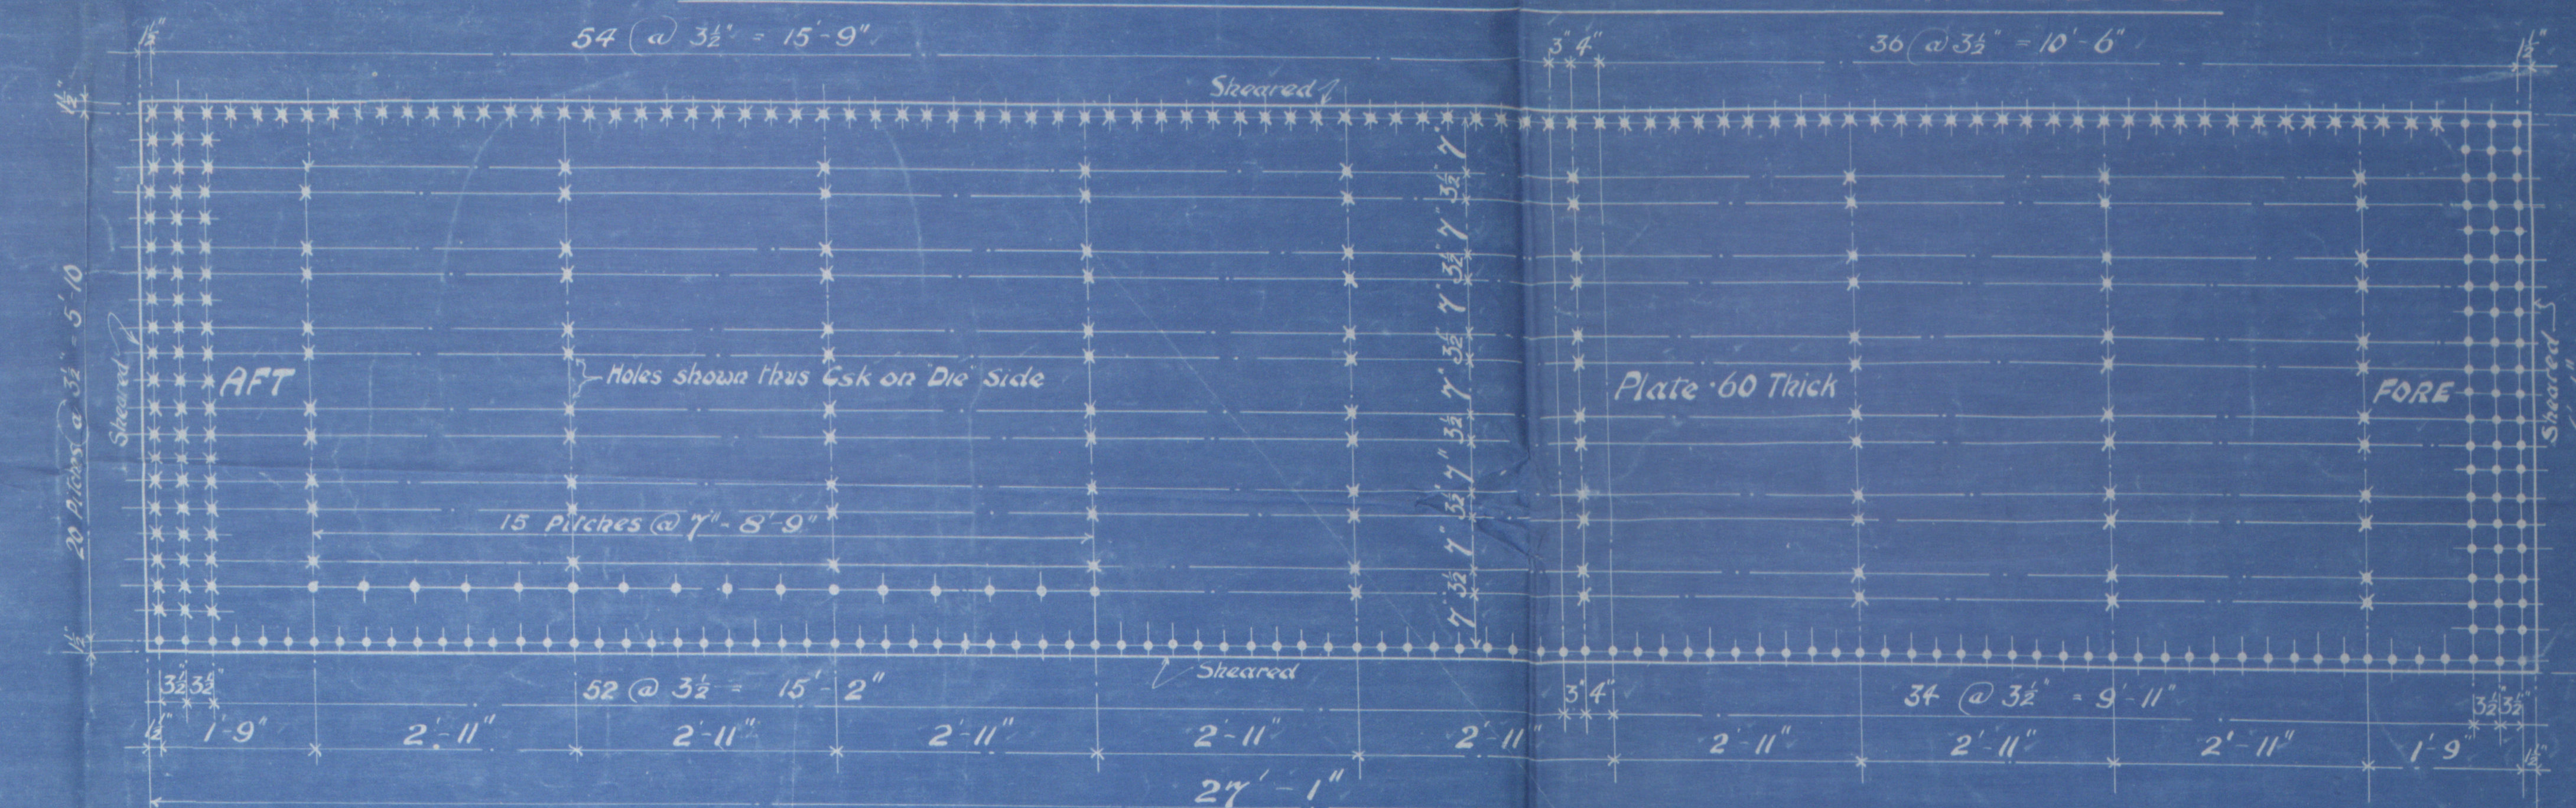

1 PLATE REQD THUS AS DRAWN MARK SDB 12 R

1 PLATE DO DO BUT OPP. HAND MARK SDB 12 L

NOTES.


All holes to be punched 1 1/2" dia for 3/4" dia rivets & to be Csk where shown.

The views shown on this drawing are taken looking on the punched side of the plate in each case.

Plates to be marked FORE & AFT where shown.

Edges of Plates to be carefully sheared for caulking.

Quantities given are for 1 Ship only.

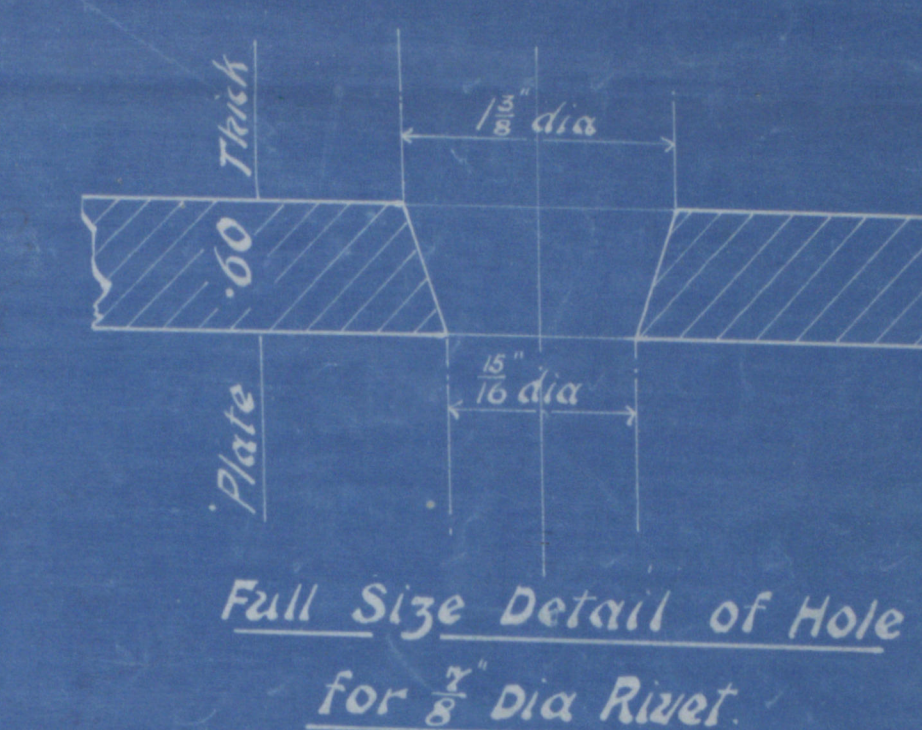

Full Size Detail of Hole for 3/4" dia Rivet

SHELTER DECK PLATES. "N" Type.

DURMAN, LONG & Co., Ltd.
CONSTRUCTIONAL DEPT.
WILL STREET, 97
RIVERSIDE
BULBUL
WILL See Information Sheet
PAINT do
DELIVERY Urgent
WALL 1/2" = 1 Foot
REF X8630
111
MIDDLE

6/5

19-5-20

IR

Foundation

31



© 2019

Lloyd's Register
Foundation

1A + 2.

Shelter Deck Plates.
The Kinghorn S. Co.,
Kinghorn.

RETAIN

W482 - 0232



© 2019

Lloyd's Register
Foundation