
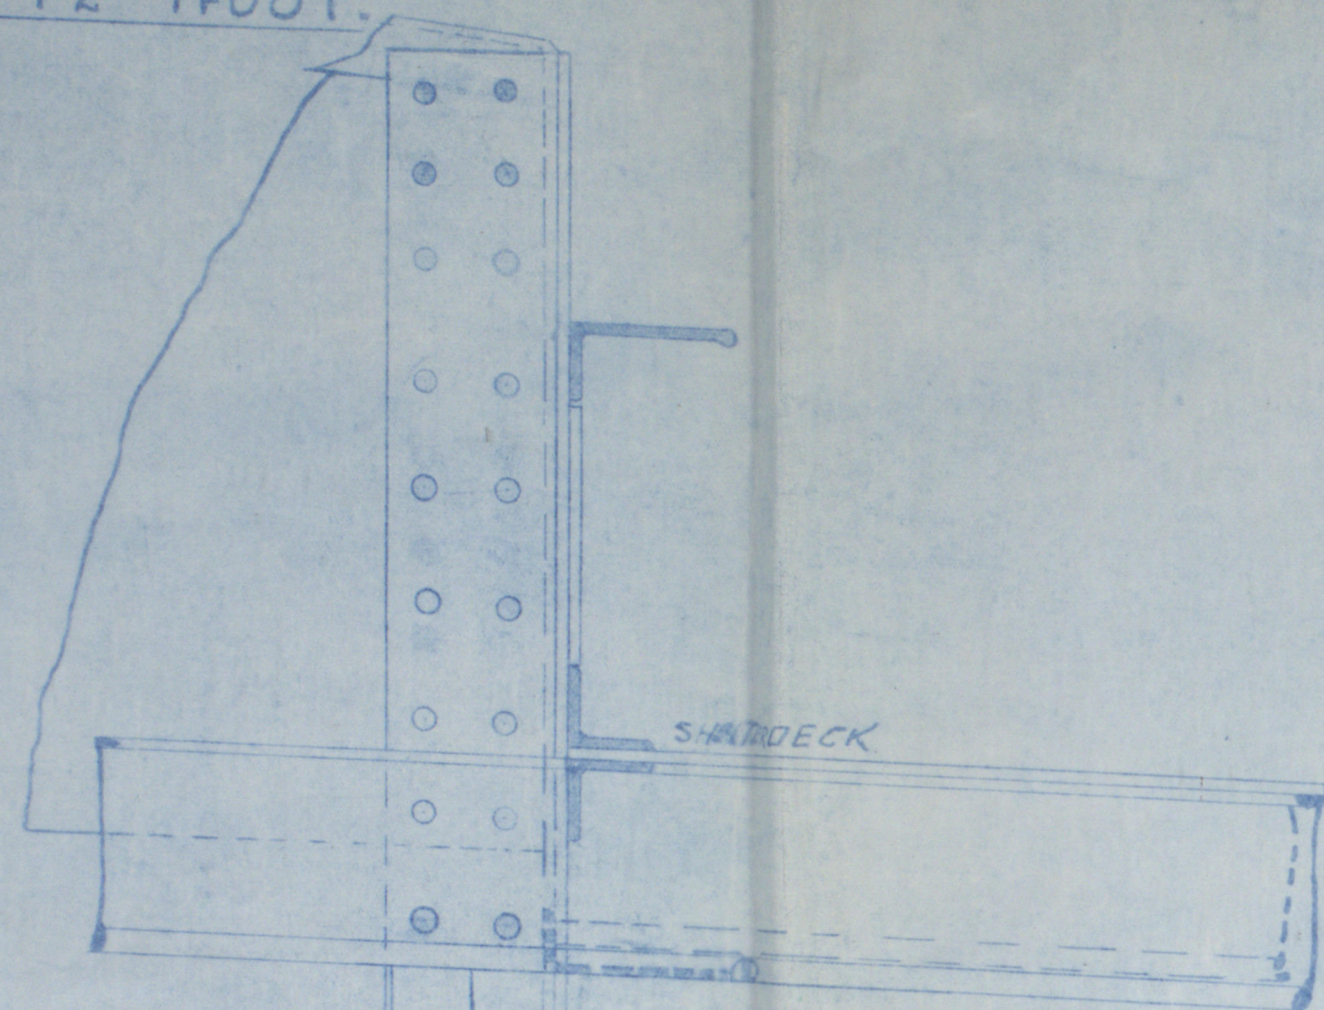


"N1" TYPE DETAIL OF HULL CONNECTIONS





17/4/20

SCALE - 1 1/2" = 1 FOOT

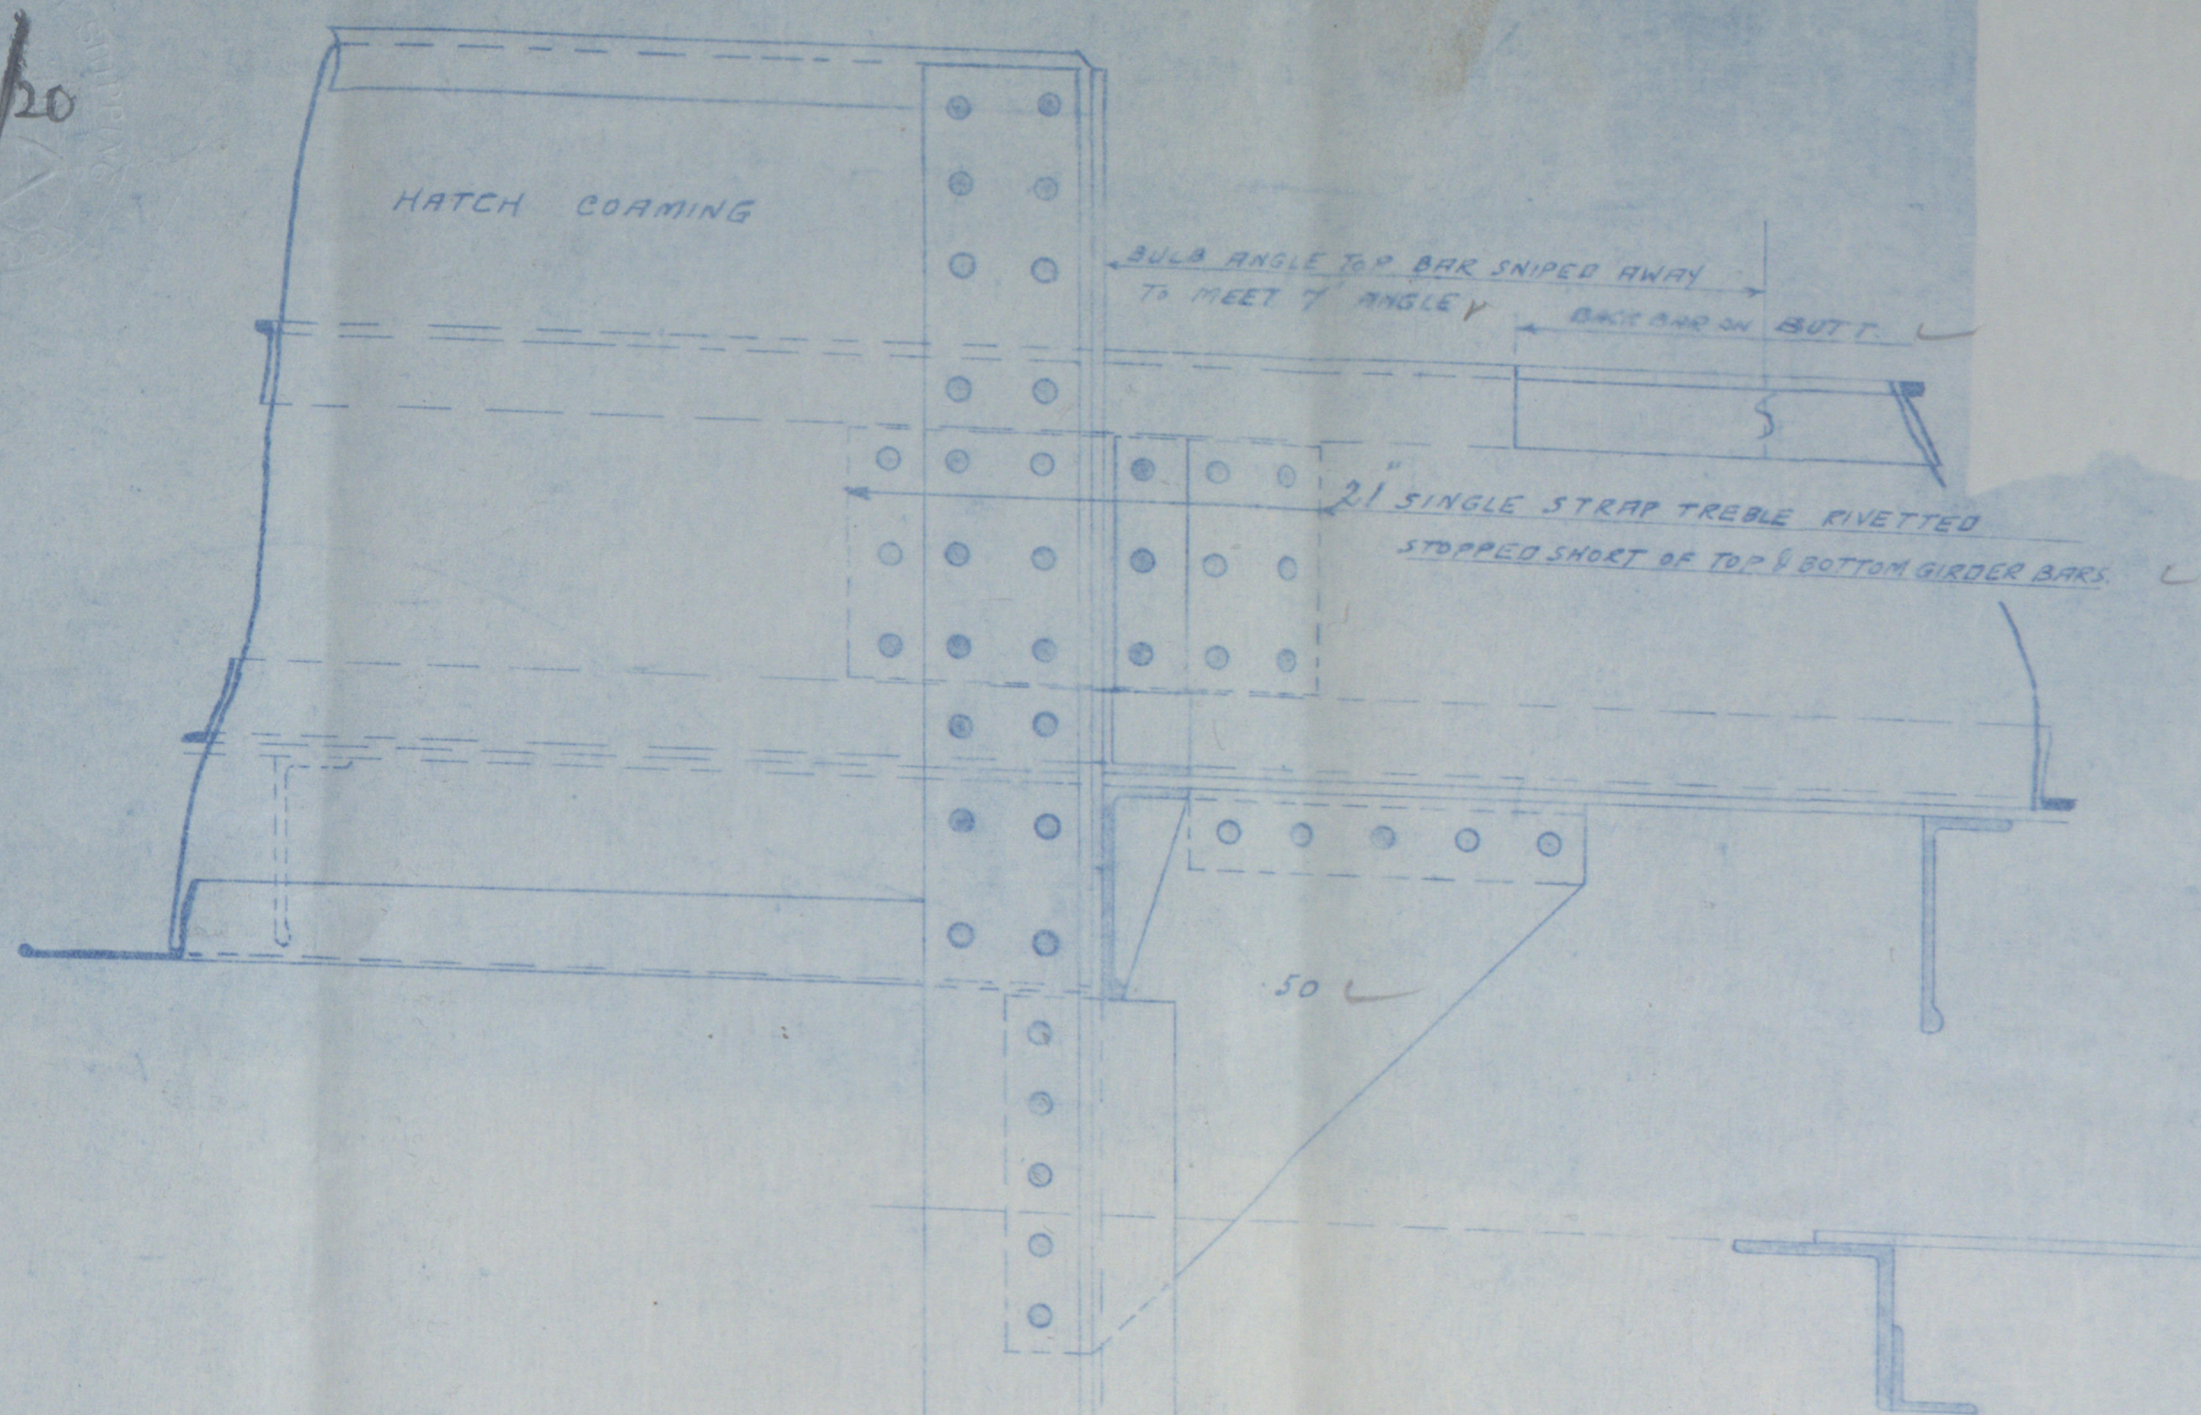

RIVETS IN PLATES & CONNECTIONS TO BE 1/2" DIA THROUGHOUT

RIVETS 4 1/2" APART

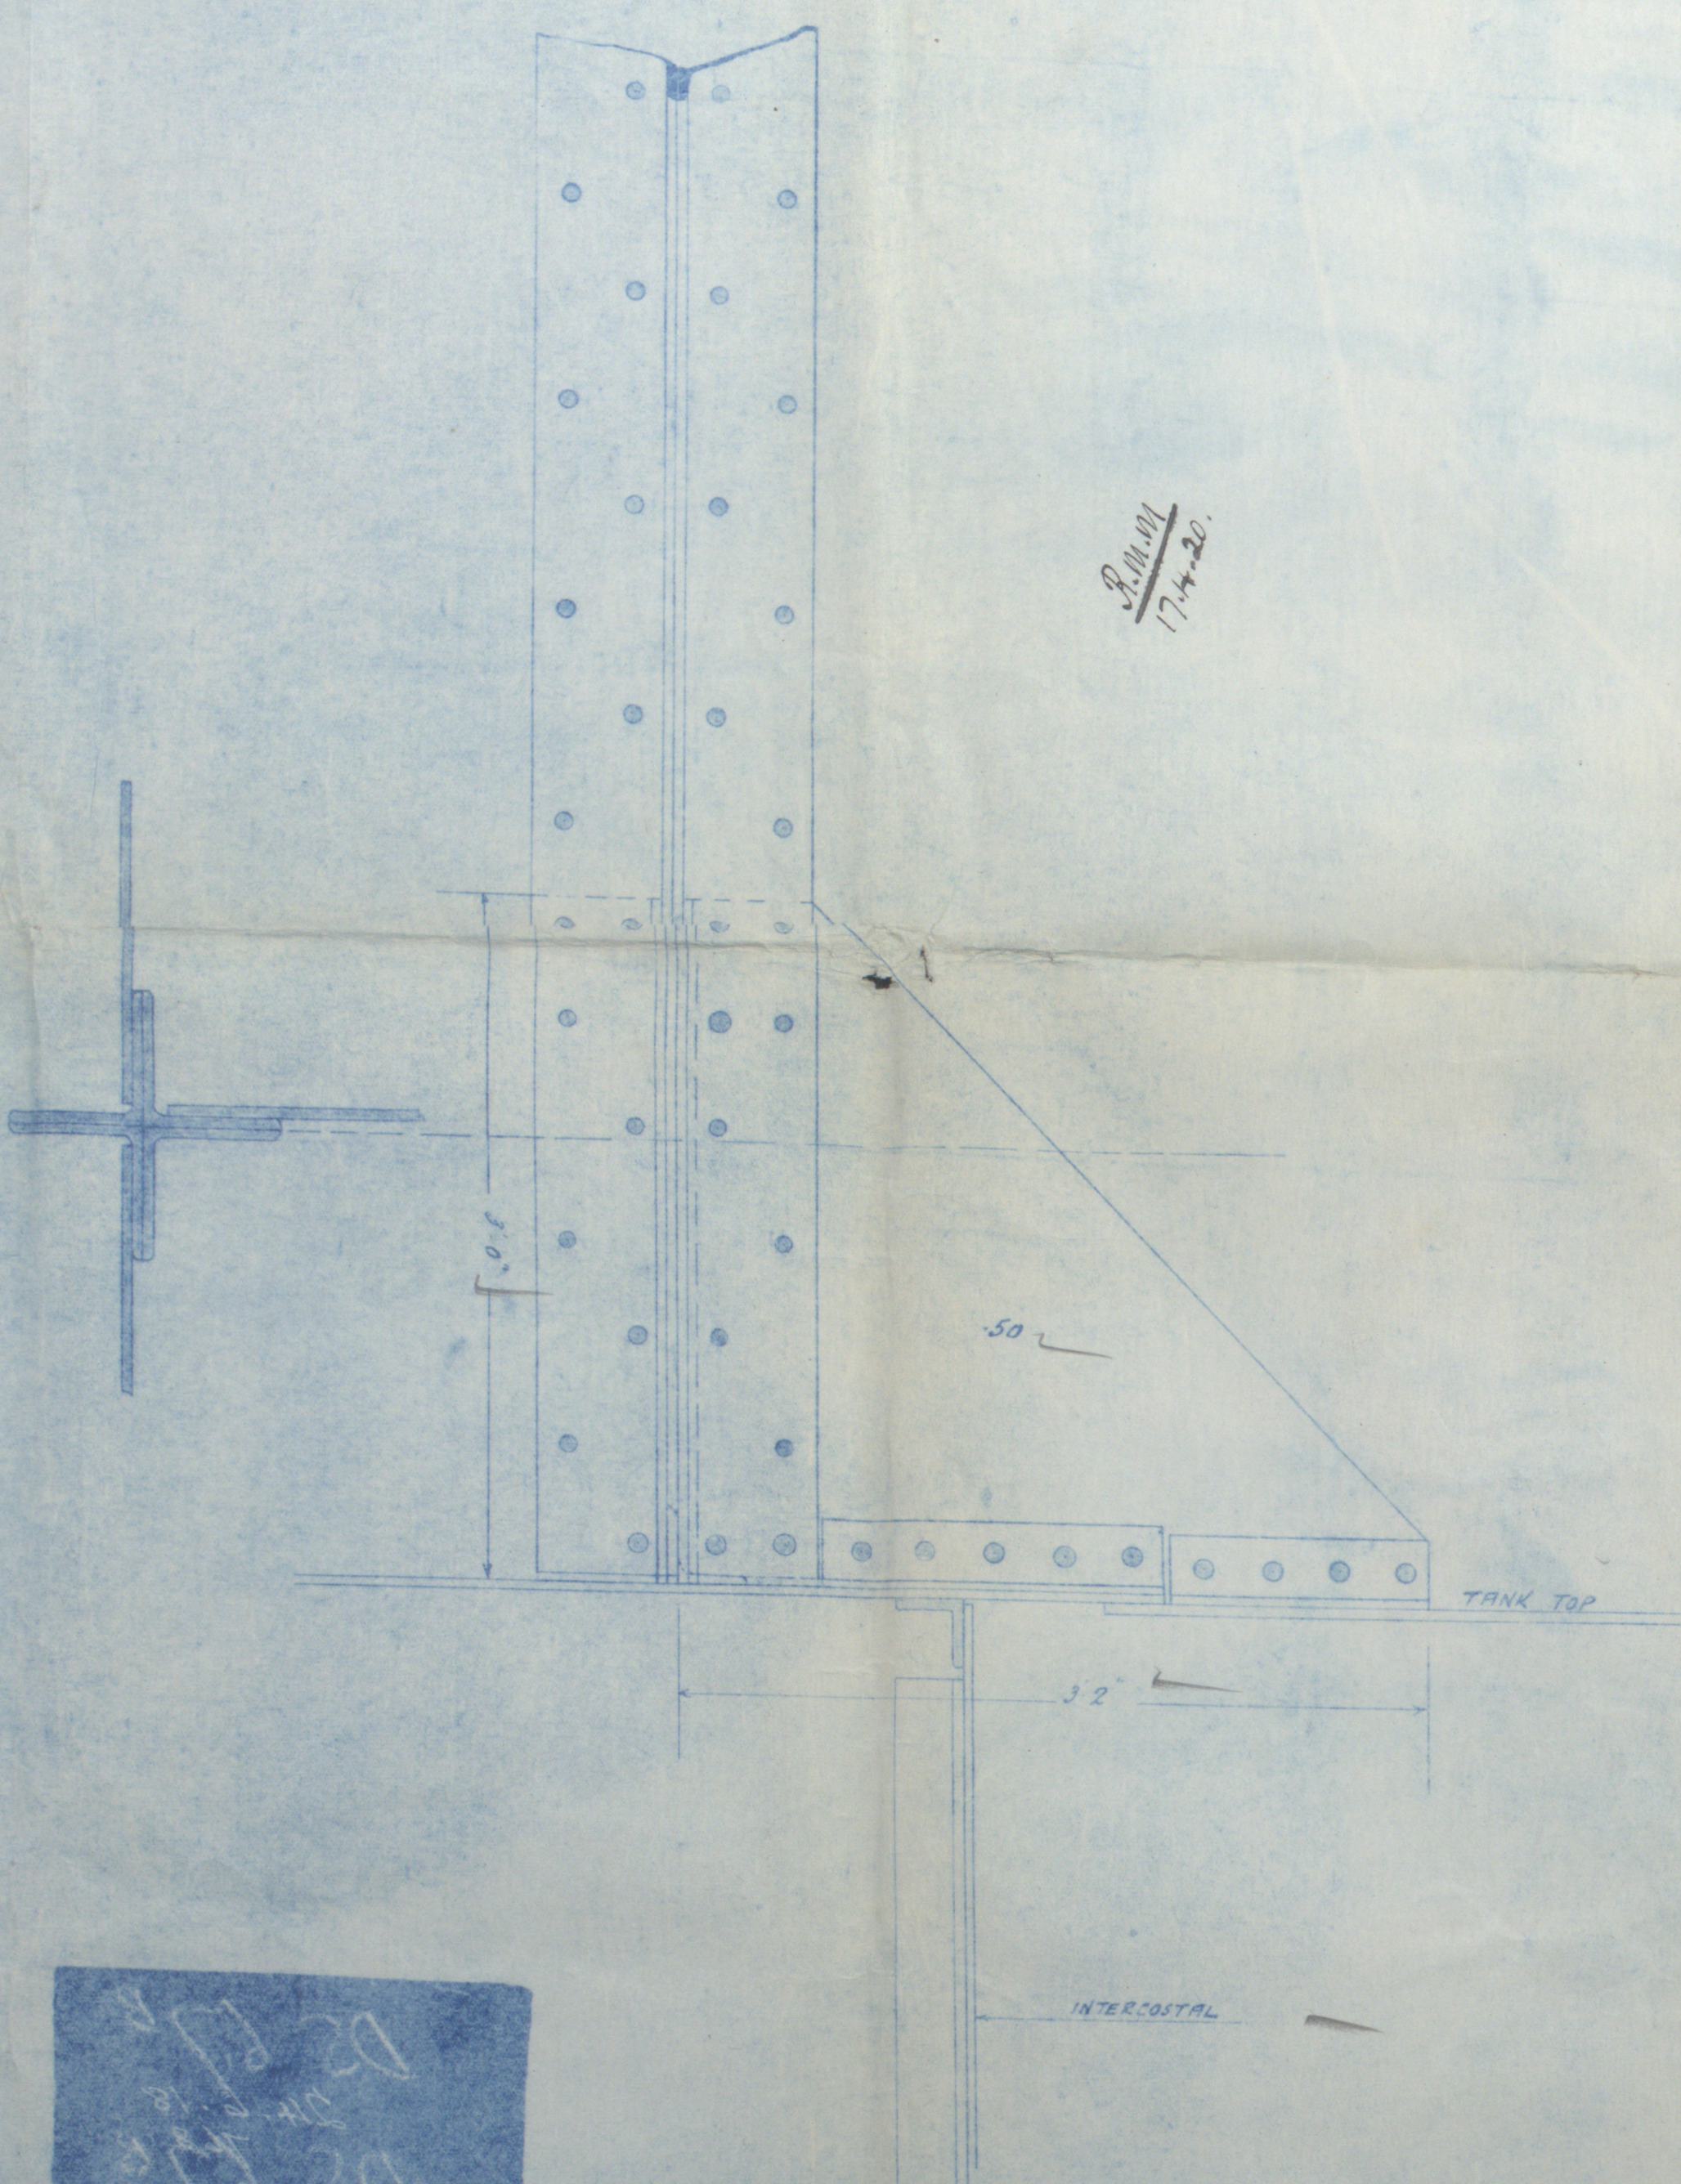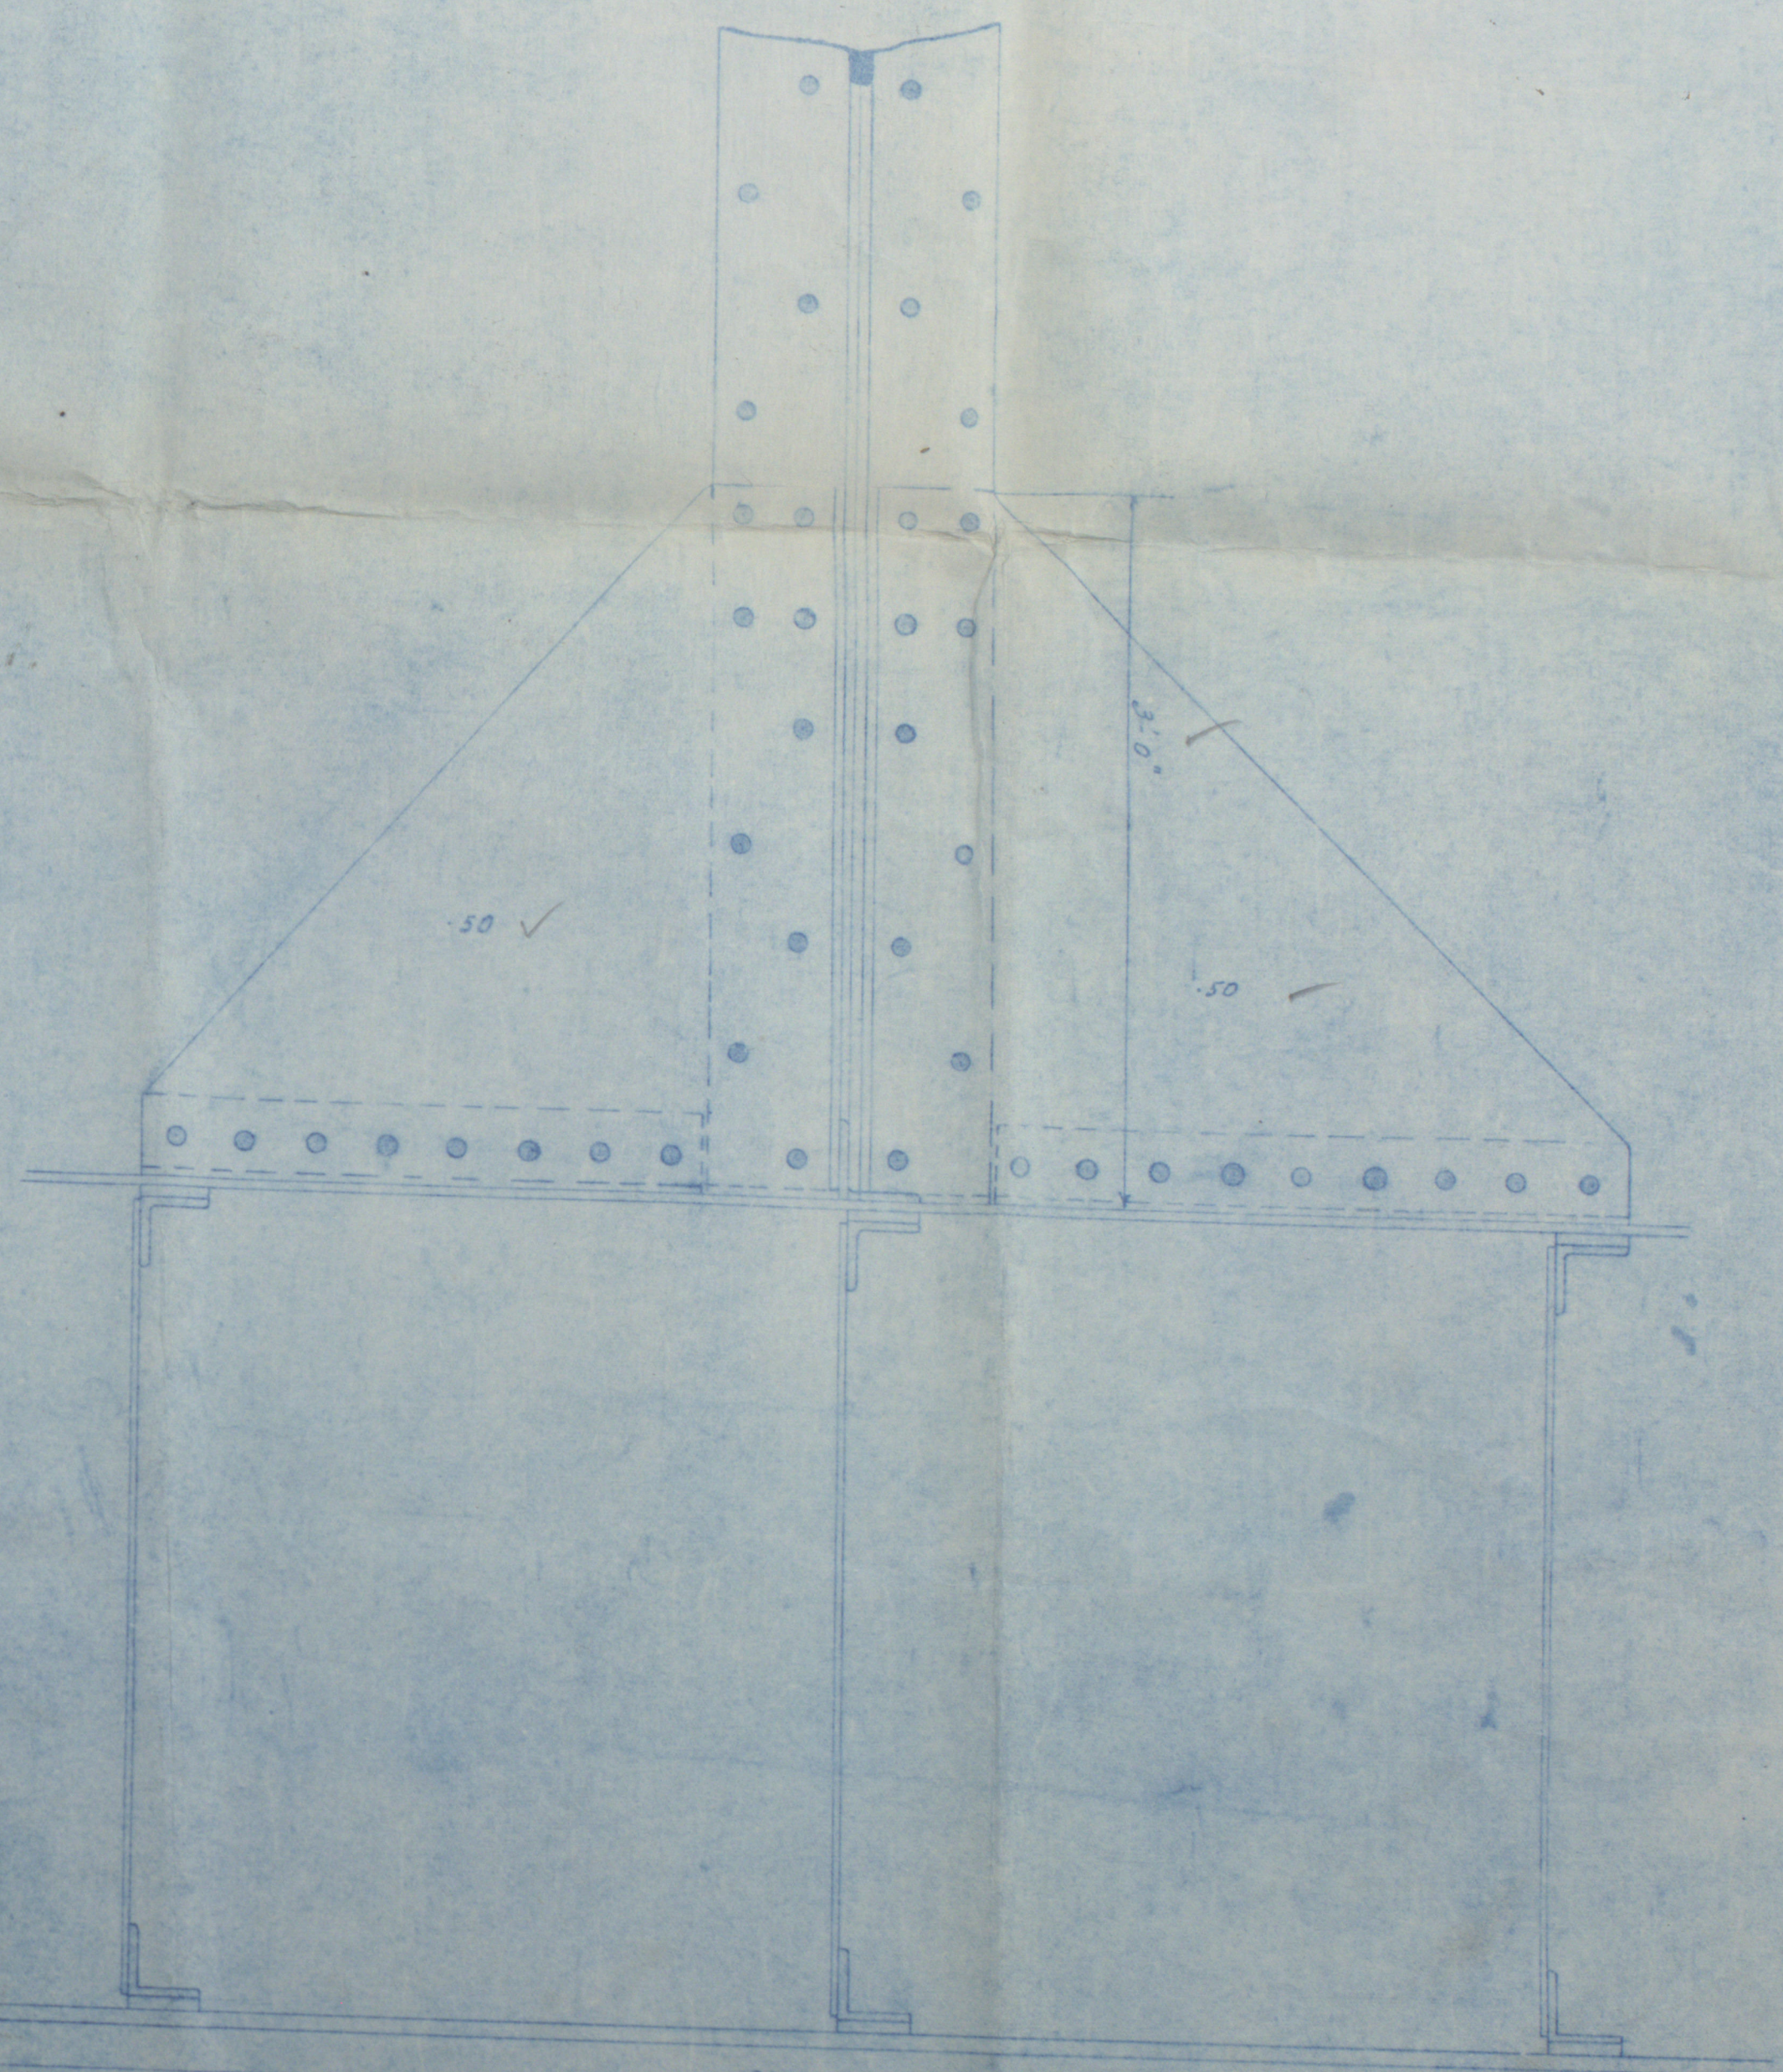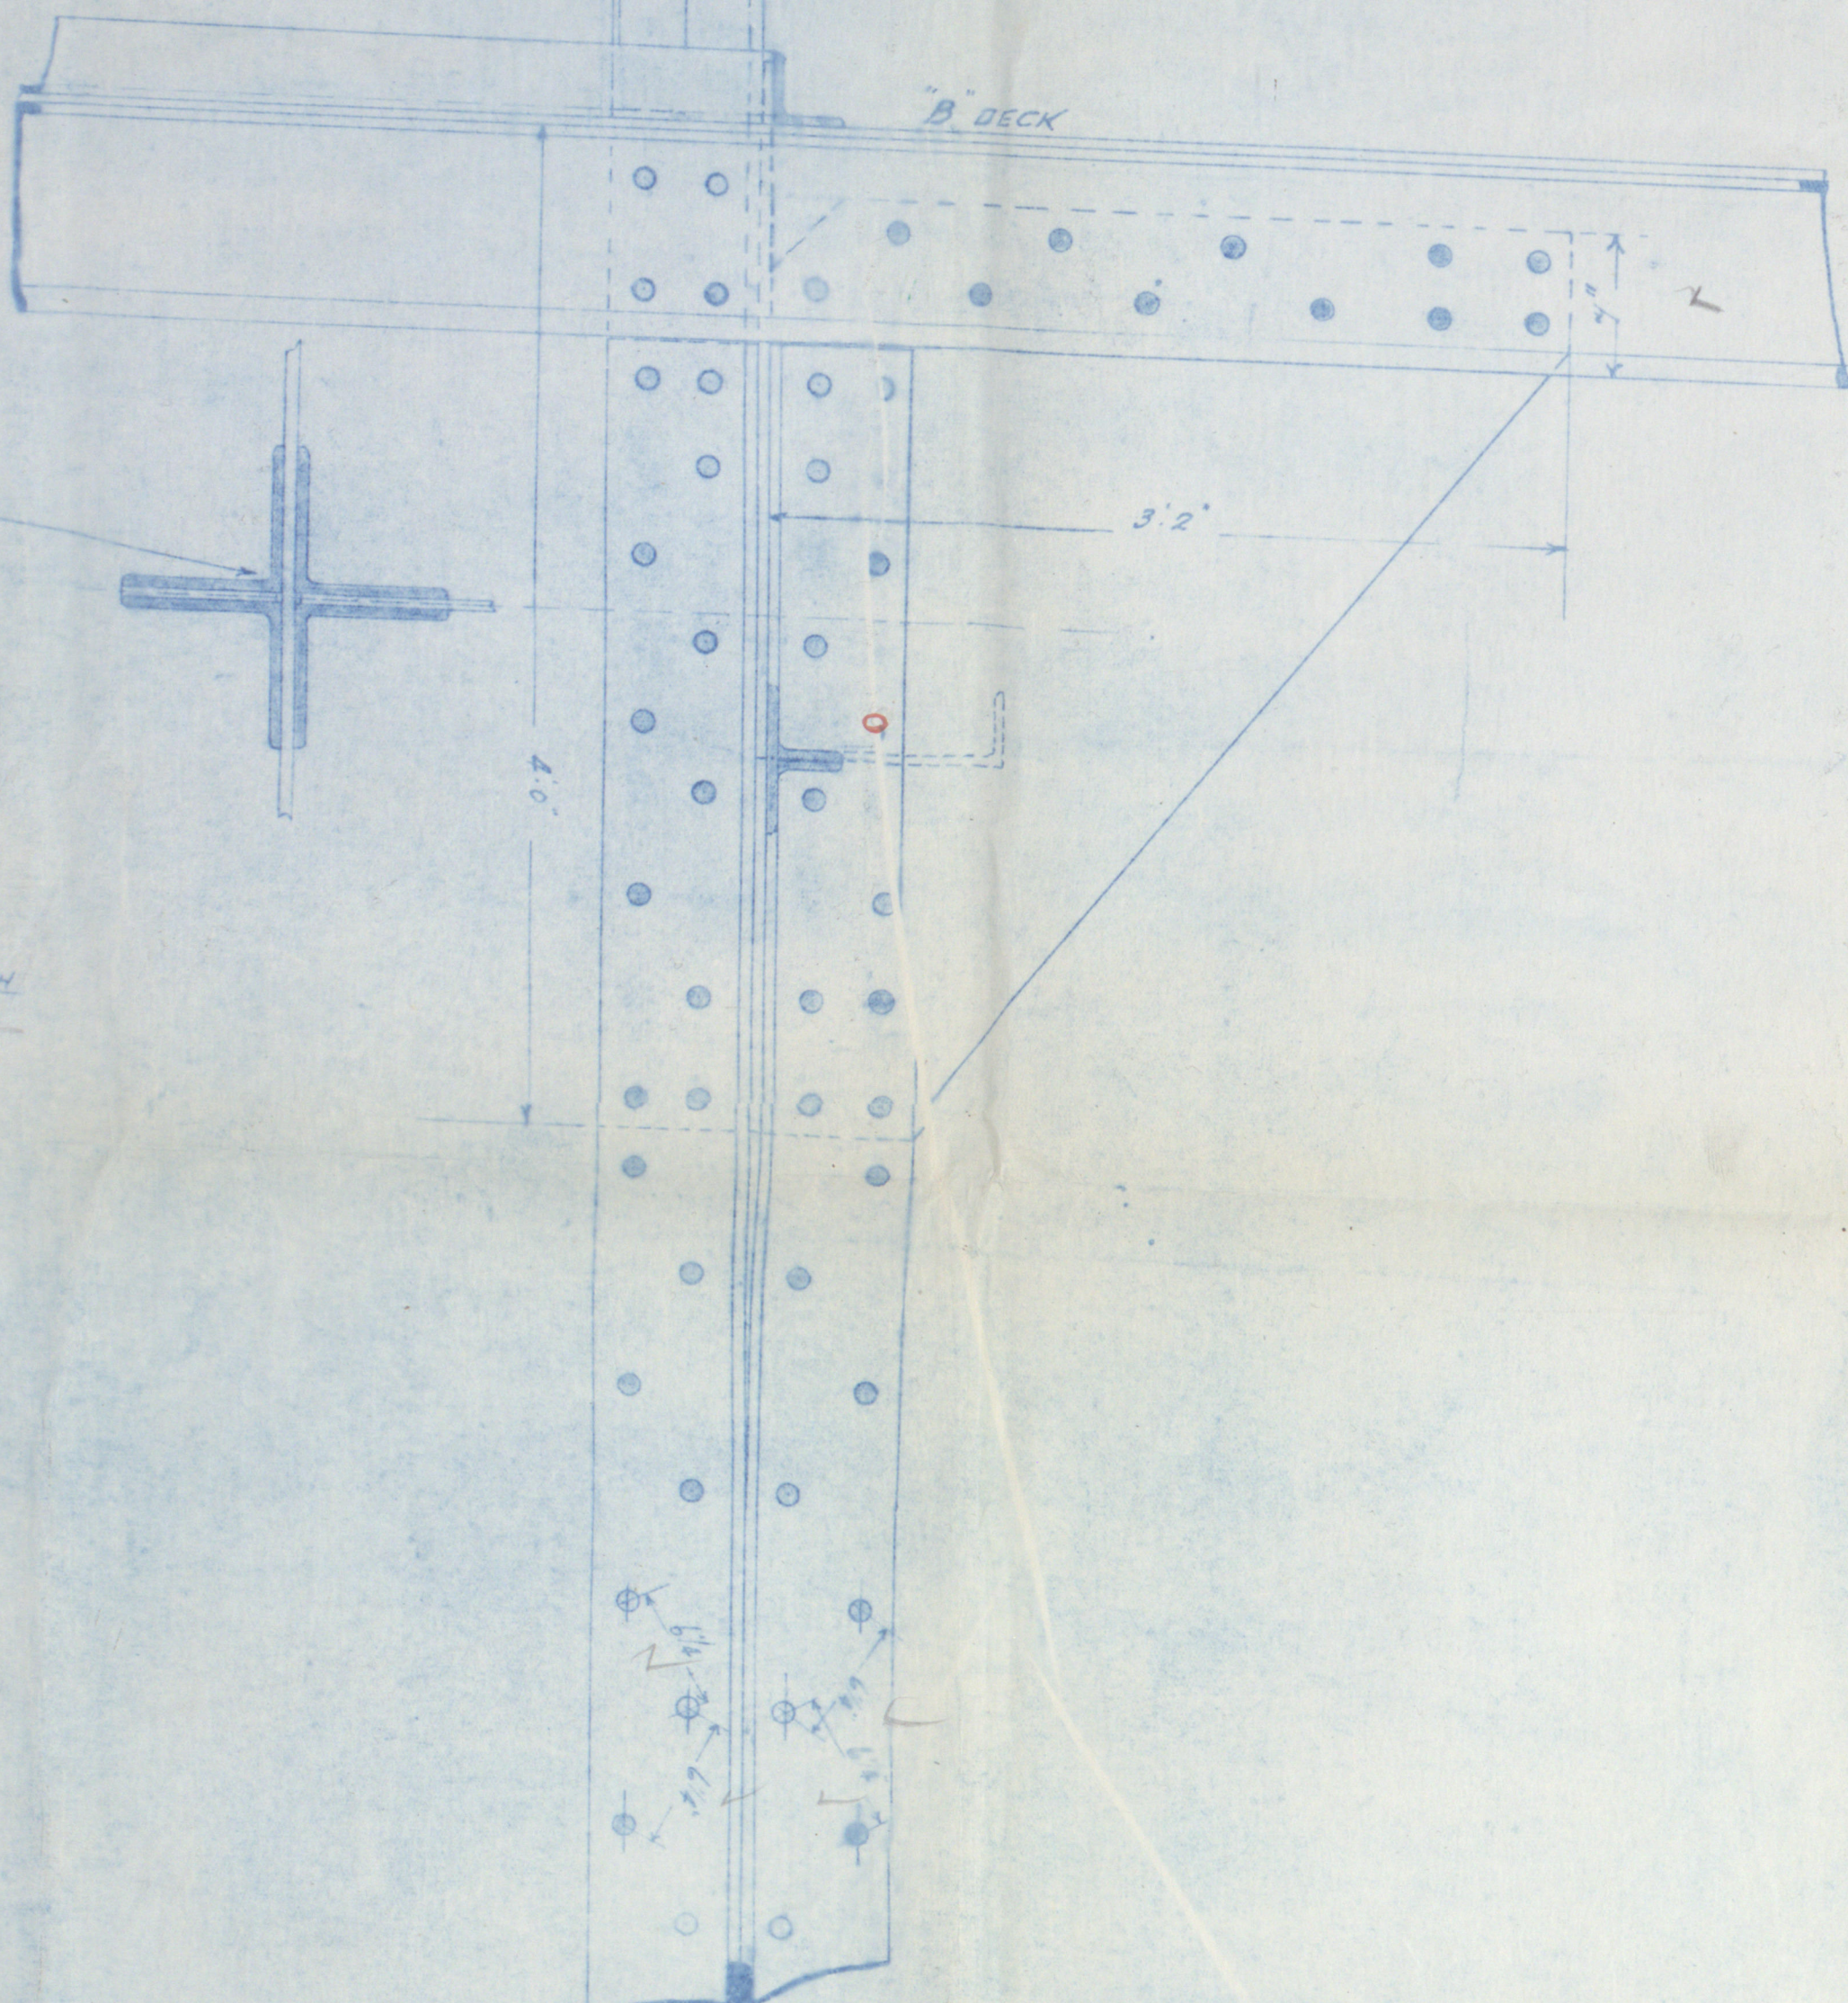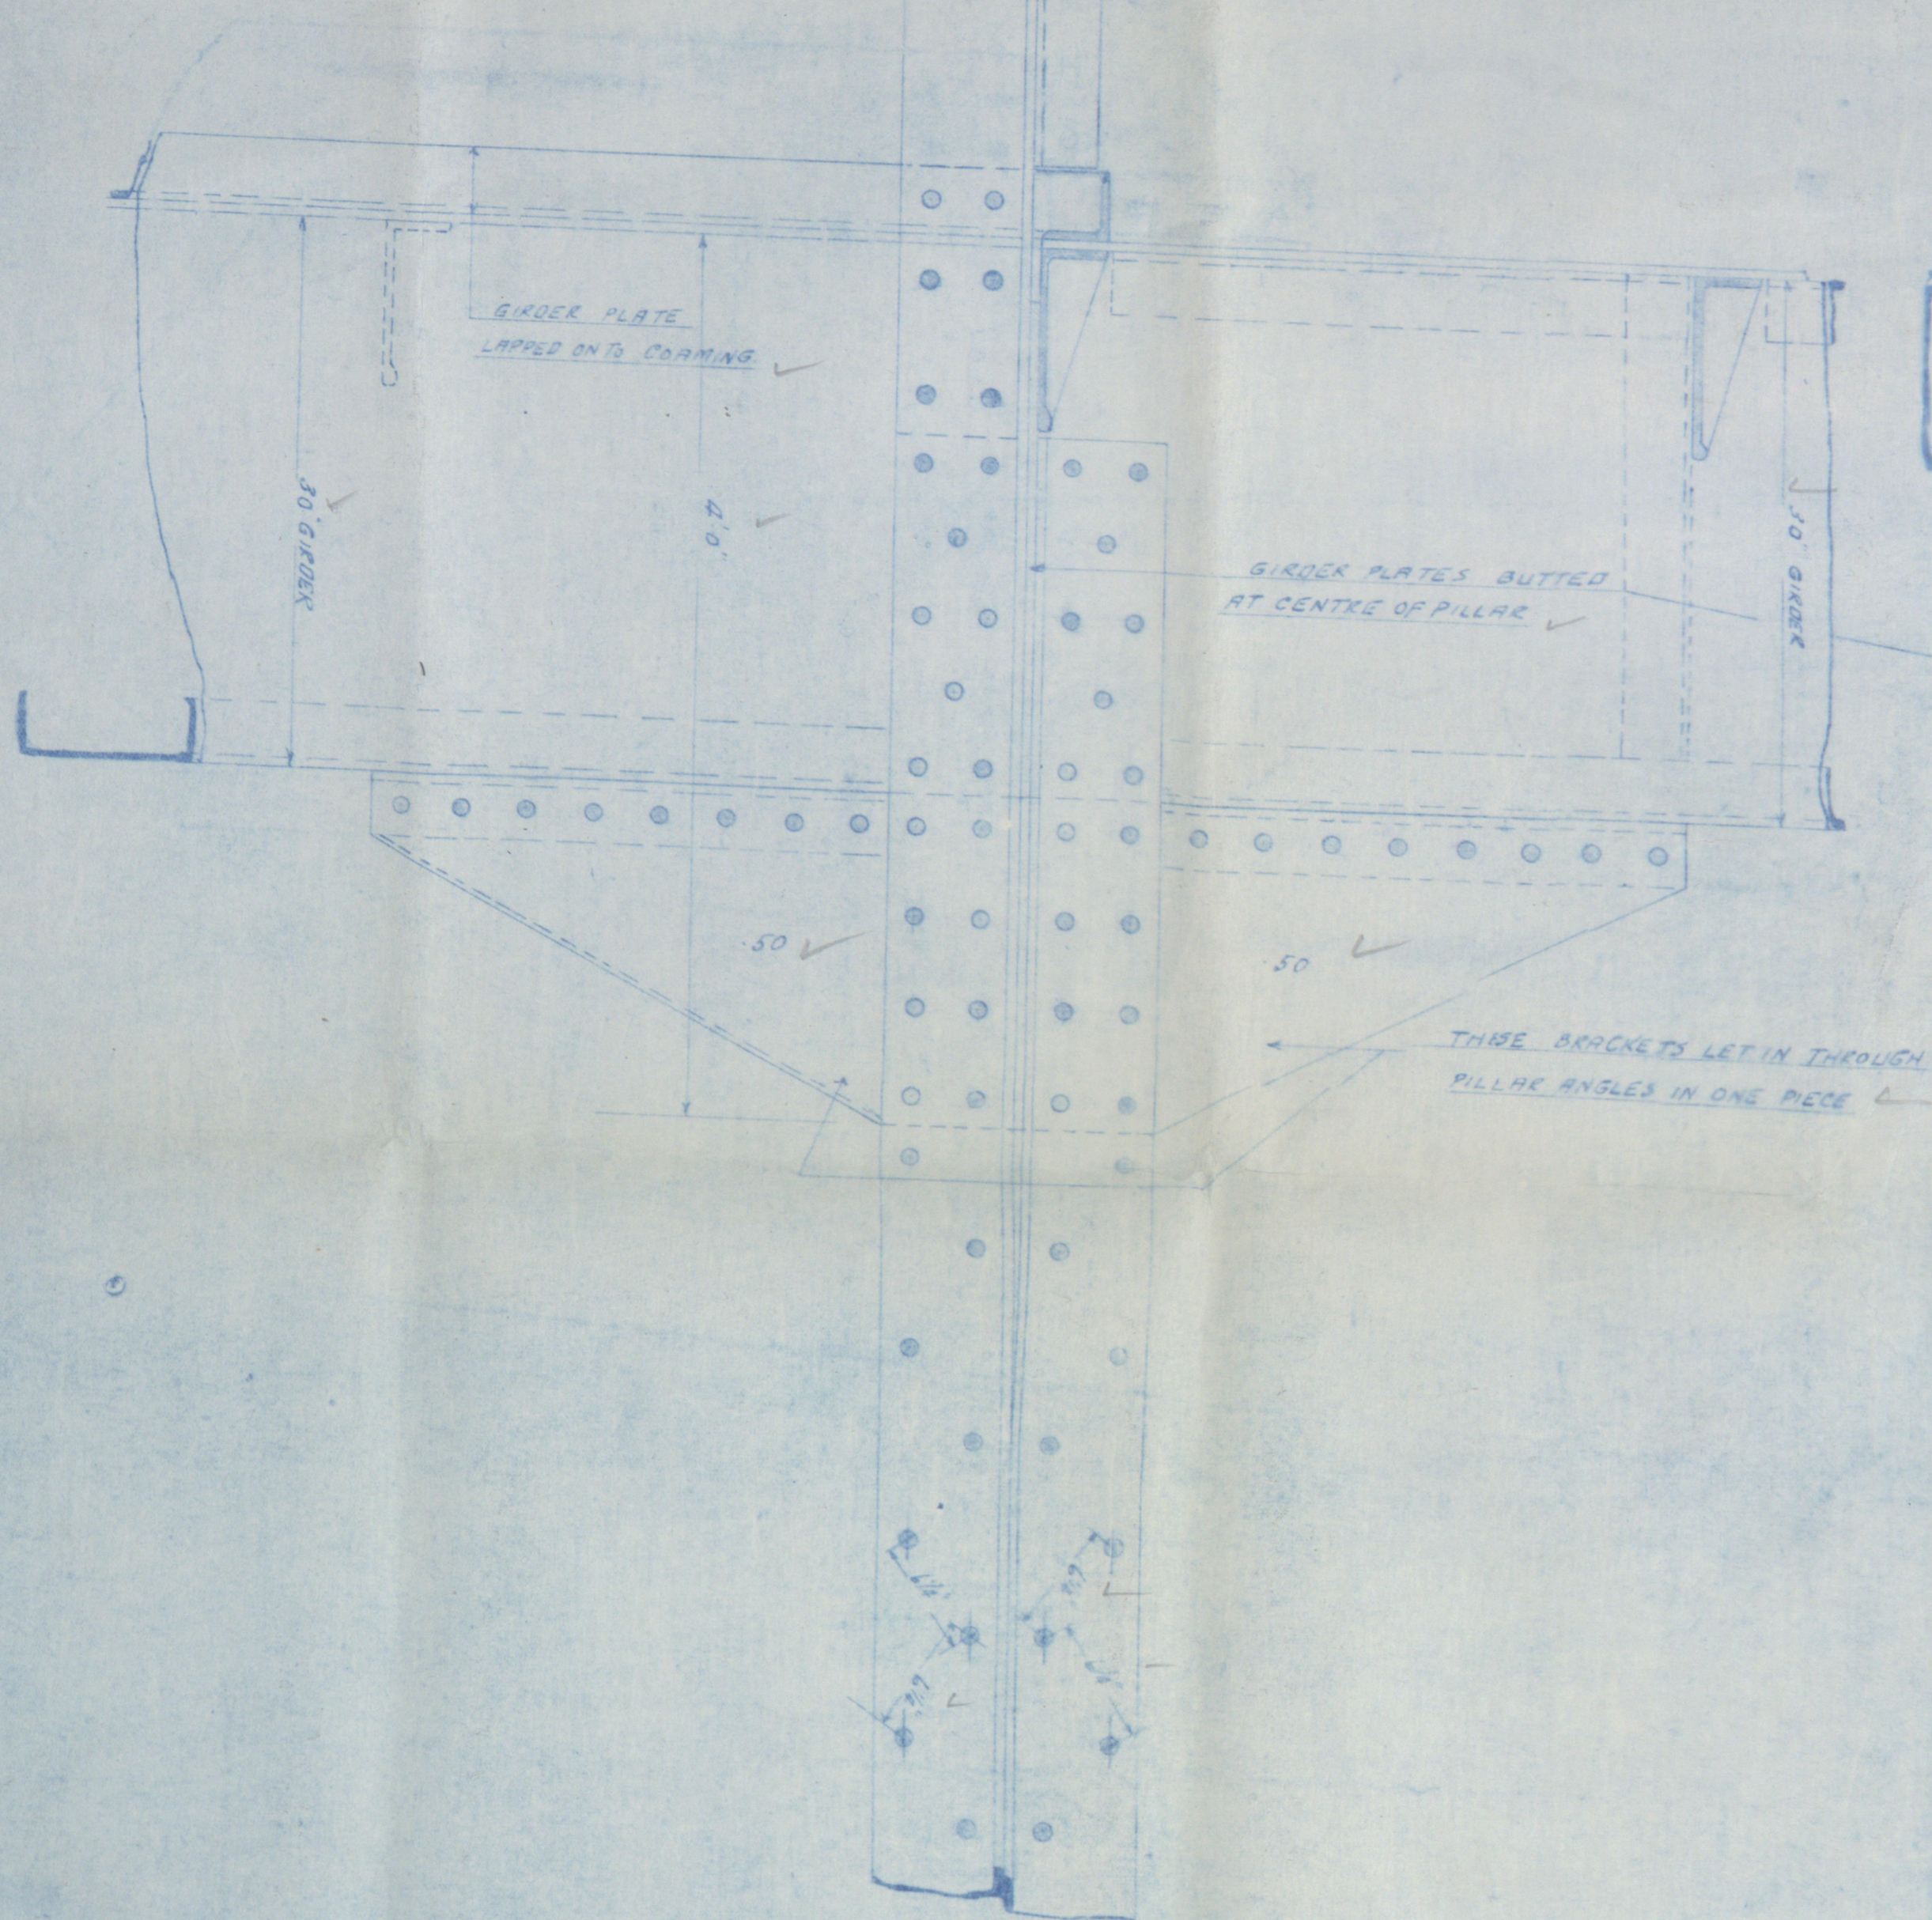

8/10/11
17/4/20

17/4/20
17/4/20
17/4/20

67B

6/3/20


5Vx



© 2019

Lloyd's Register
Foundation

1A + 2

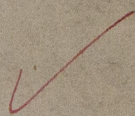

Pillar Connections

The Kinghorn S. Co.,
Kinghorn

RETAIN

W482 - 0244



© 2019

Lloyd's Register
Foundation