

—SCALE $\frac{1}{2}'' = 1$ FOOT.—
—TO CLASS 100 A.I. AT LLOYDS.—

—TO CLASS 100 A.I. AT LLOYDS.—

EQUIPMENT


2	BOWER ANCHORS	77 CWTs	STOCKLESS
1	"	652	"
1	STREAM	22	EX STOCK
1	KEDGE	10	"
300	FATHOMS	2 7/8	STUD CHAIN CABLE (2" PIR SPEC)
120	"	5	STREAM WIRE
110	"	5 3/4	STEEL WIRE TOWLINE & 20 Anchors 15" Manila
1 @ 90	"	3 1/2	" HAWSEY PER
1 @ 90	"	3 1/2	" WARPS SPEC.
2 @ 90	"	8	MANILA WARPS
2 @ 90	"	7	"

BRIDGE STRINGER BUTTS
LAPPED & TREBLE RIVETED.

BREADTH = 57.75
DEPTH = 34.91
92.66 = TRANSVERSE No
462.6 = LENGTH
43513 = LONGITUDINAL No

DEPTHS TO UPPER DECK. = 13.45.
 — " — " BRIDGE — " — = 10.95

31/10/13

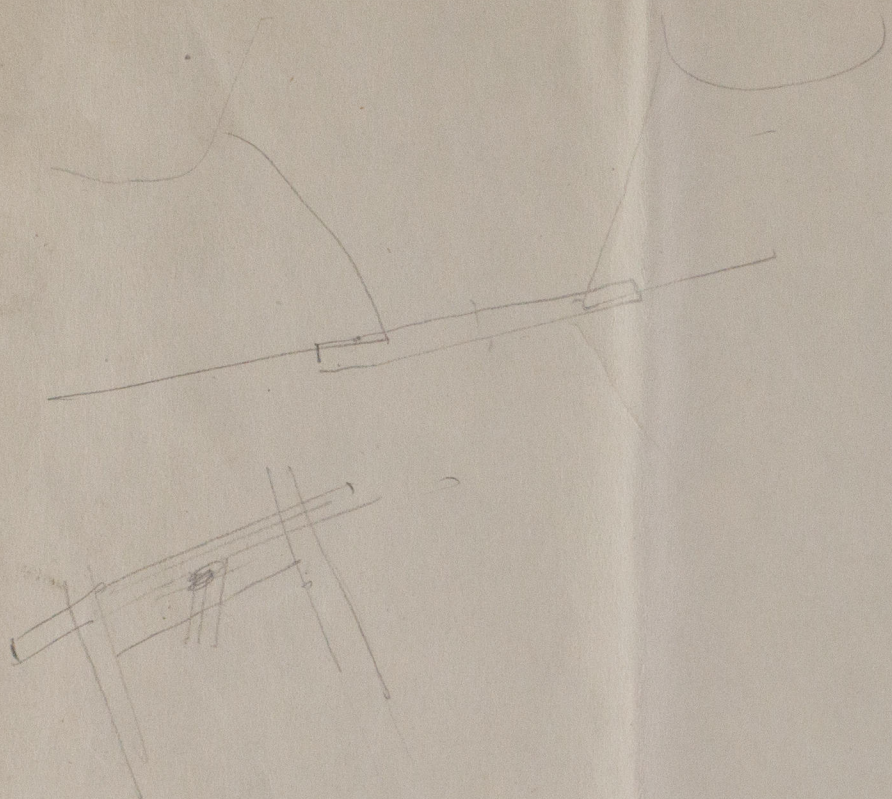

© 2020

Lloyd's Register
Foundation

C. Bonnell & Co.
Midship Section

N^o 361

S/S MAHANADA

GLASGOW REPORT No. 34565



W49-0136



© 2020

Lloyd's Register
Foundation