


N^o 587.

PROFILE & DECK PLANS 390-0 B.P. x 54-6 1/2 M.L.D. x 30-2 M.L.D. SCALE 1/8" = 1 FOOT.

N^o 587.

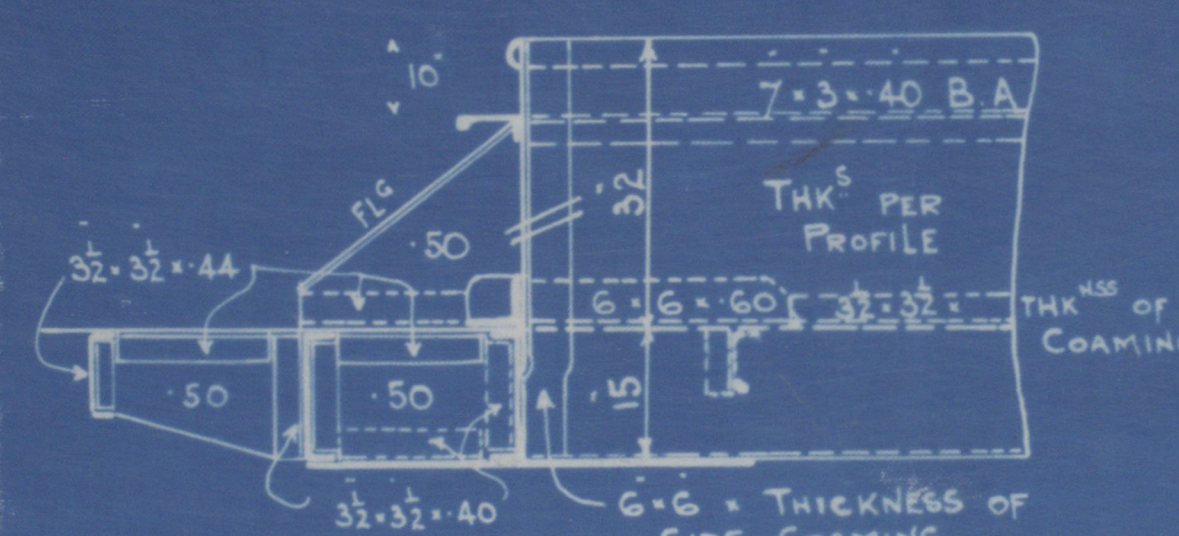


INTERCOSTAL AT UPPER D^K
HATCH CORNERS (IN WELLS)


BRIDGE D^K HATCH CORNERS
SIMILAR CONSTRUCTION

FILLING & STIFFENING IN MACHINERY SPACE
SEPARATE PLAN TO BE SUBMITTED.

NOTE UPPER D^K BRIDGE D^K & FOC D^K
WHERE EXPOSED TO BE STEEL
OF IRON THICKNESS.

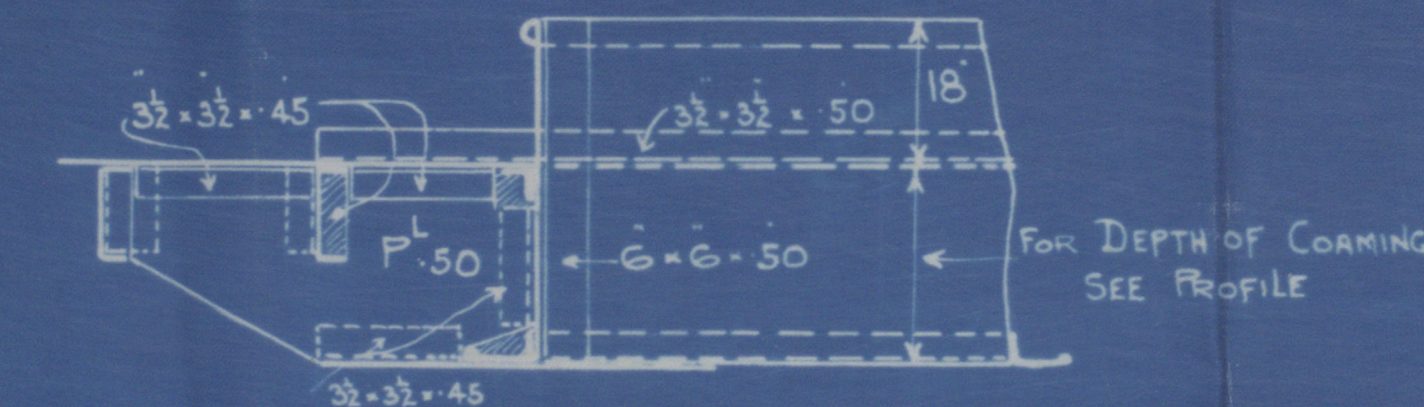

INTERCOSTAL AT UPPER D^K
HATCH CORNERS (IN BRIDGE)

 

1
587
6-2-27

3
SUNDERLAND.
MESSRS
W. DOXFORD & SONS LD
S.S. N° 587.
PROFILE AND DECK PLAN.



S.S. "FORTH BRIDGE"

SUNDERLAND RPT. NO. 29677

RETAINED

W494-0384 2020



Lloyd's Register
Foundation