

MIDSHIP SECTION.

- T.S.S. 467'-0" x 54'-0" x 35'-6" (KEEL TO BEAMS).

- TO CLASS 100. AI.

- SCALE $\frac{1}{2}'' = \text{ONE FOOT.}$ -


-NUMERALS.

$54 + 35.08 = B+D$	$=$	89.08	TRANSVERSE NO
89.08×467	$=$	41600	LONGIT ^{NL} NO
$41600 + 2280 + 1114$	$=$	44994	EQUIPMENT NO

- PROPORTIONS:-

BREADTHS TO LENGTH. = 8.65.
DEPTH TO LENGTH. 10.78 BRIDGE DK. 13.31 UPPER DK.

TO LLOYDS REVISED RULES. 1909-10.

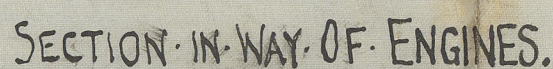

Messrs. Harland & Wolff Ltd.

Nº 411

RECEIVED
7-10-10
3e

Midship Section

M.L. "Gloucestershire"

Bel. Rept. 6852

W.B. 112

~~W.B. 112~~
W495-0146



© 2021

Lloyd's Register
Foundation

RECEIVED
22 OCT 1989
282

W 495- 0146



© 2021
Lloyd's Register
Foundation