
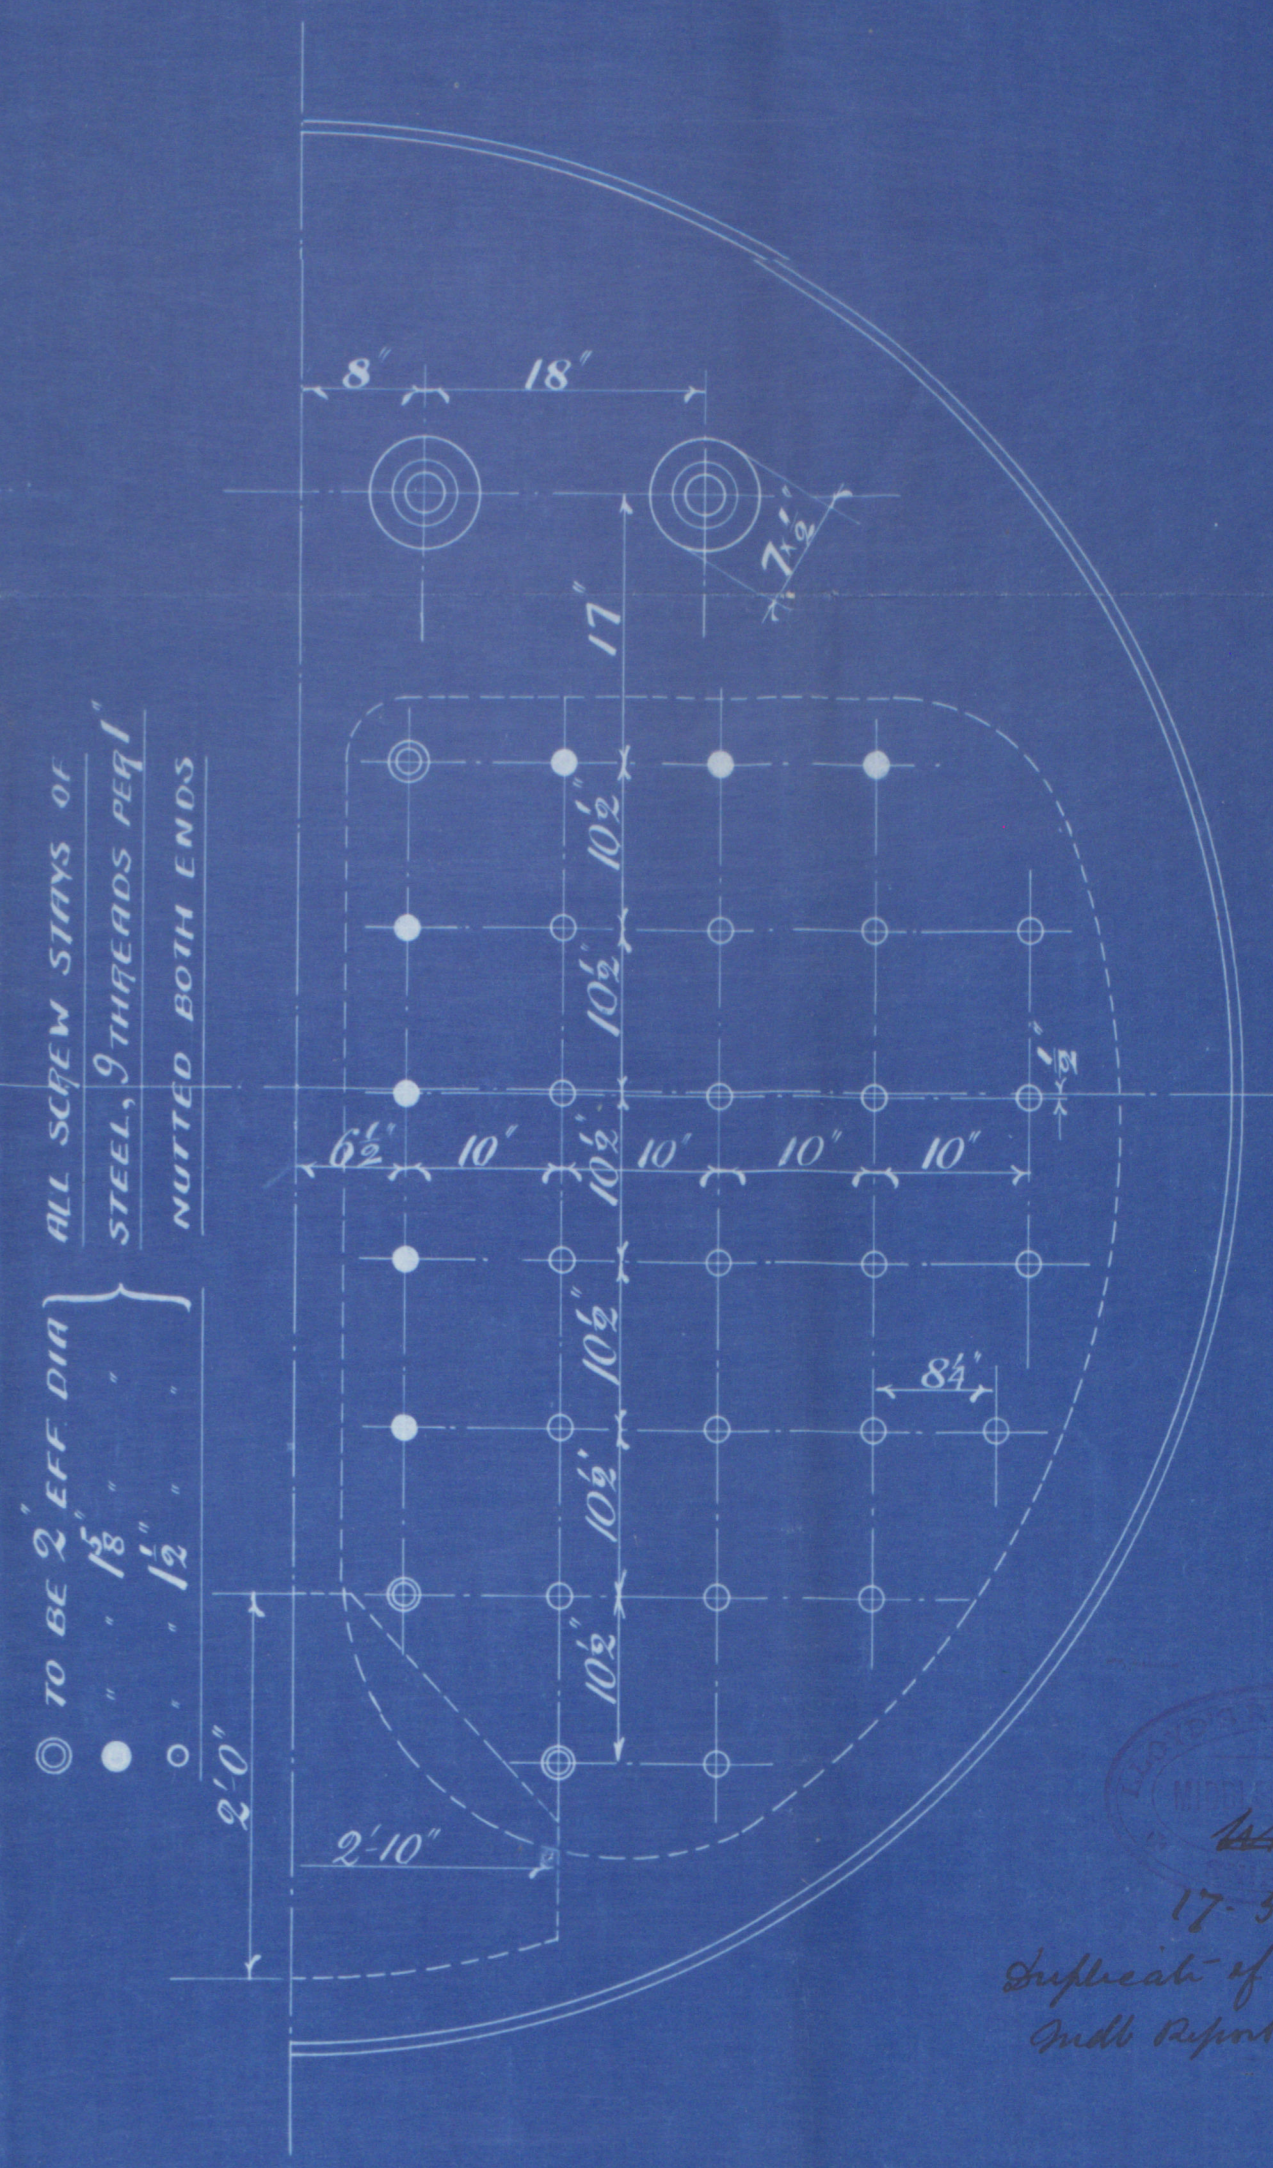
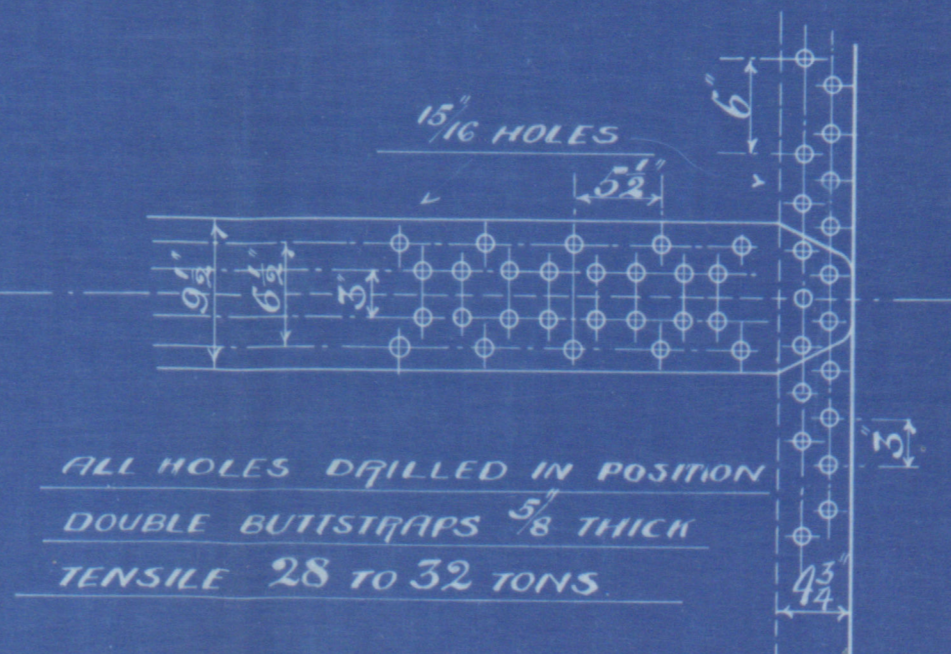
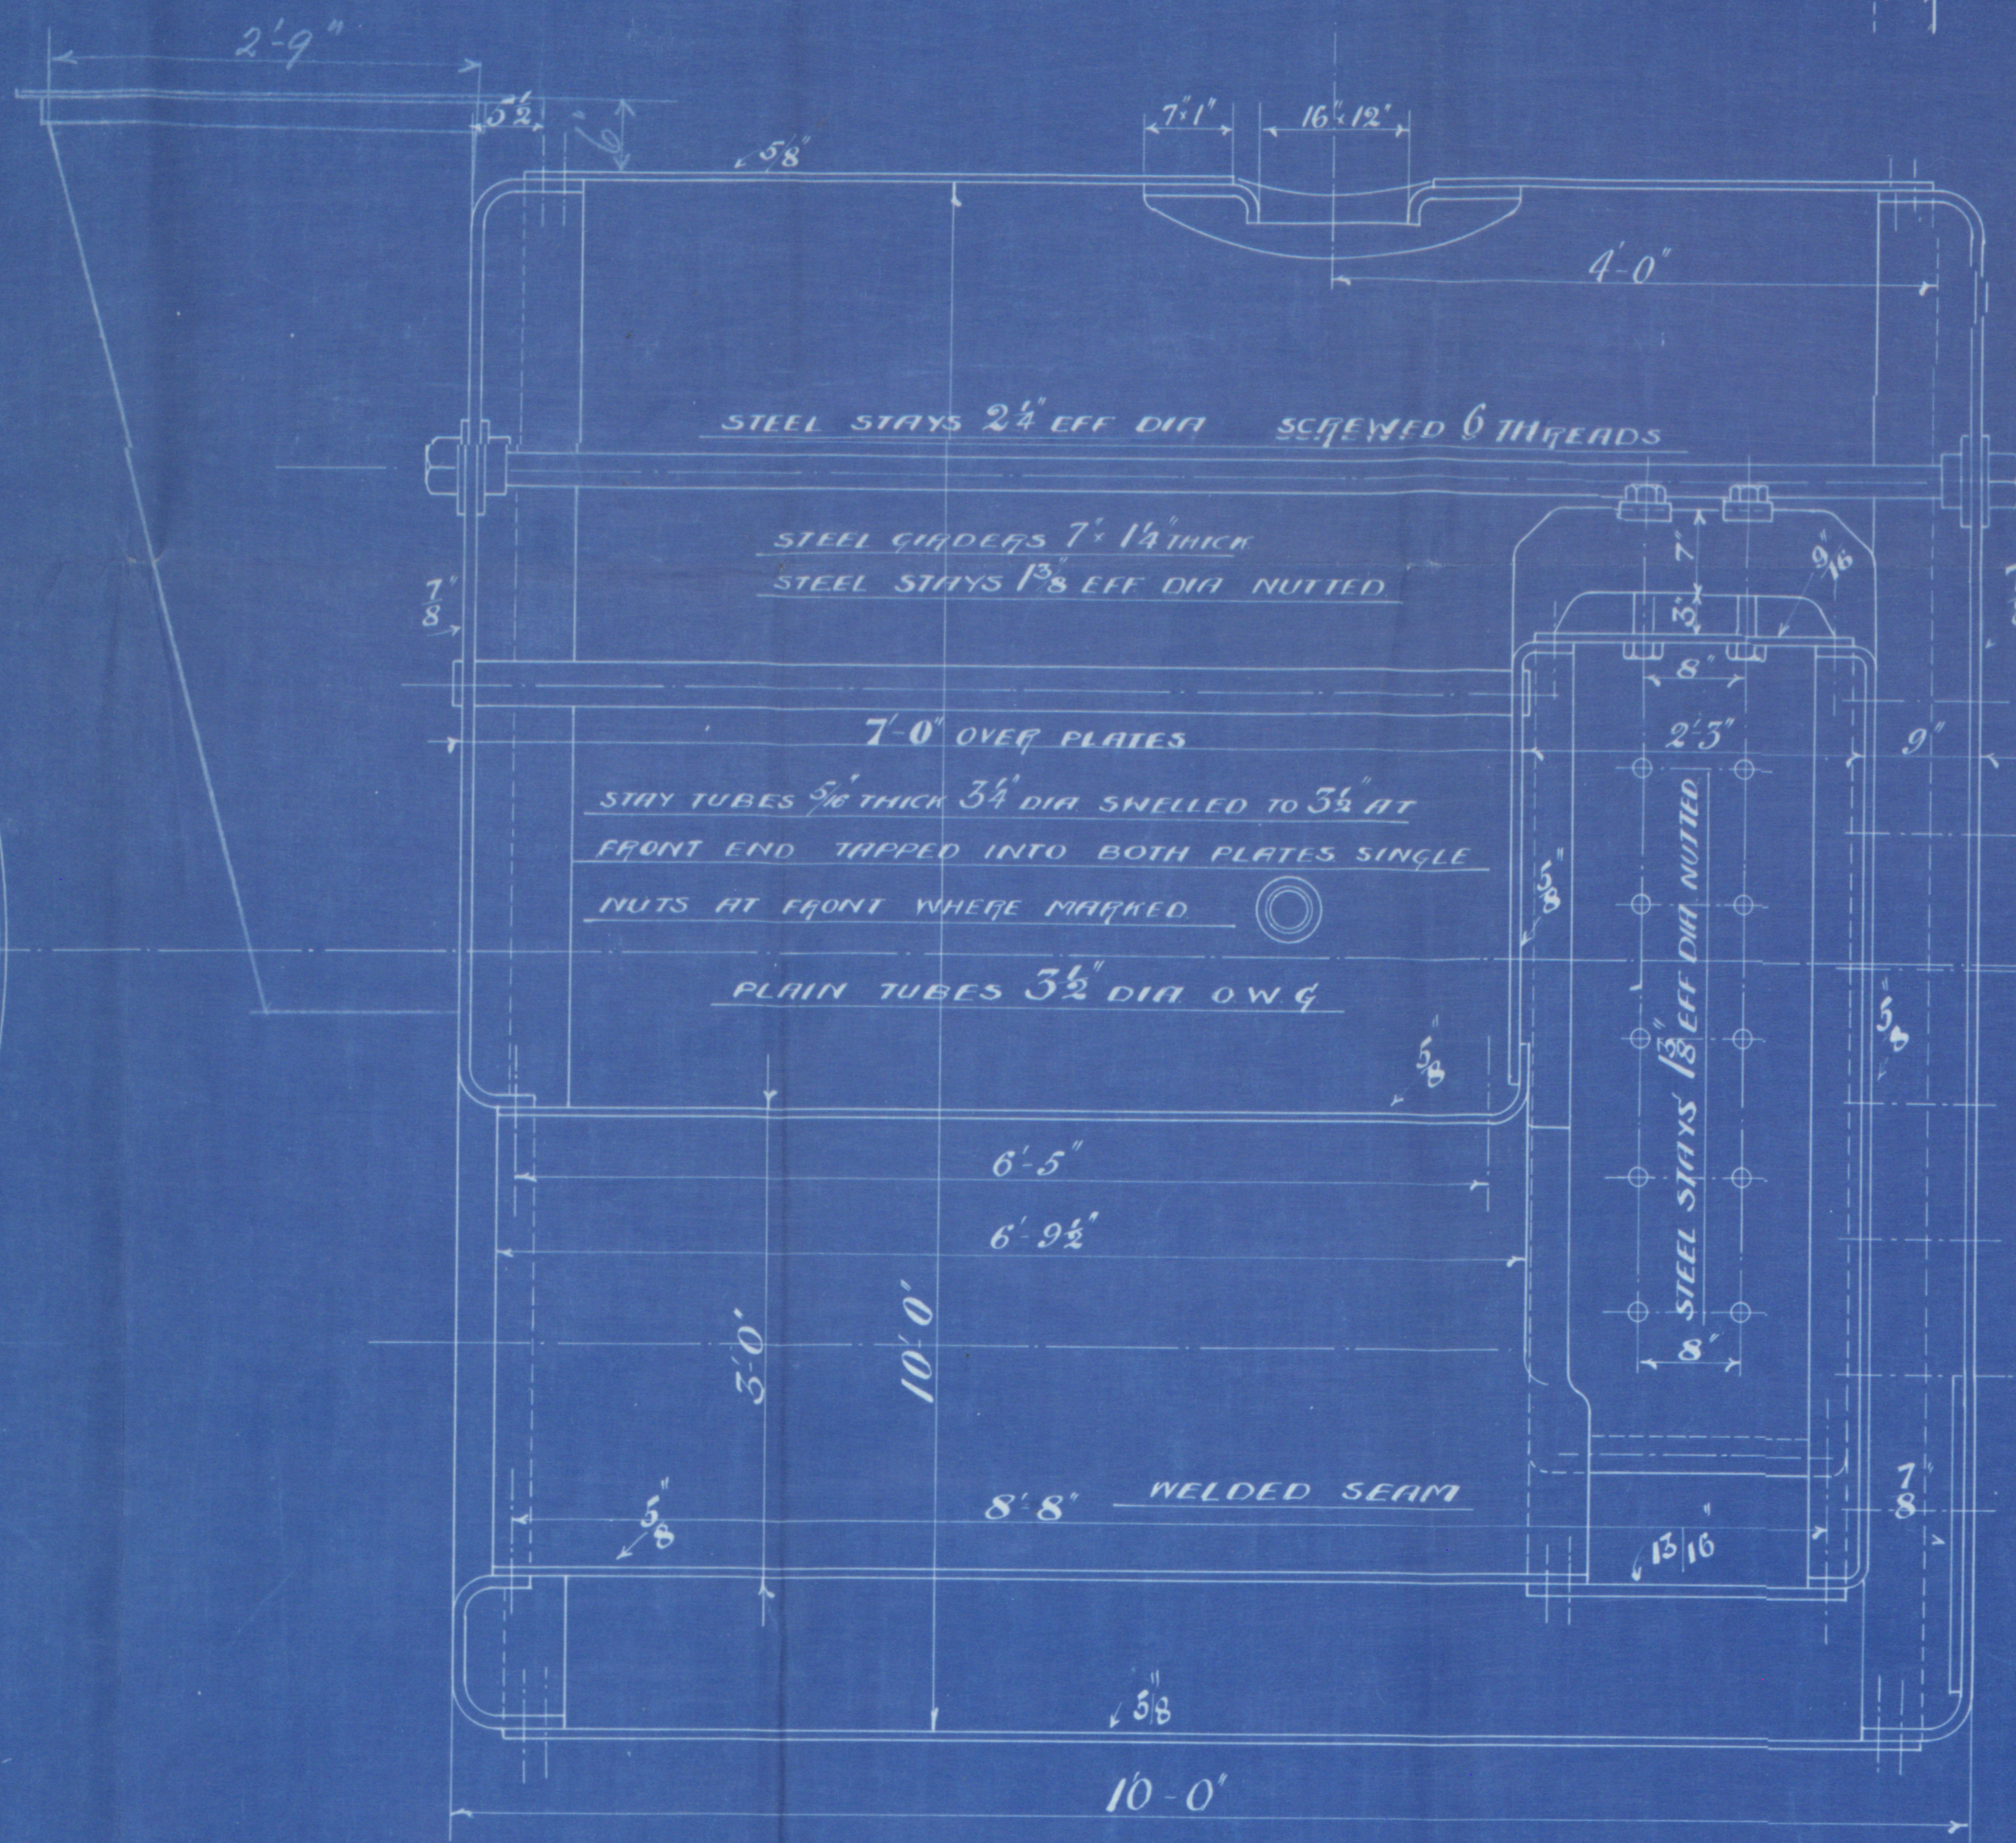


STEEL BOILER 10'-0" DIA 10'-0" LONG 120 LBS W.P. LLOYDS

4453

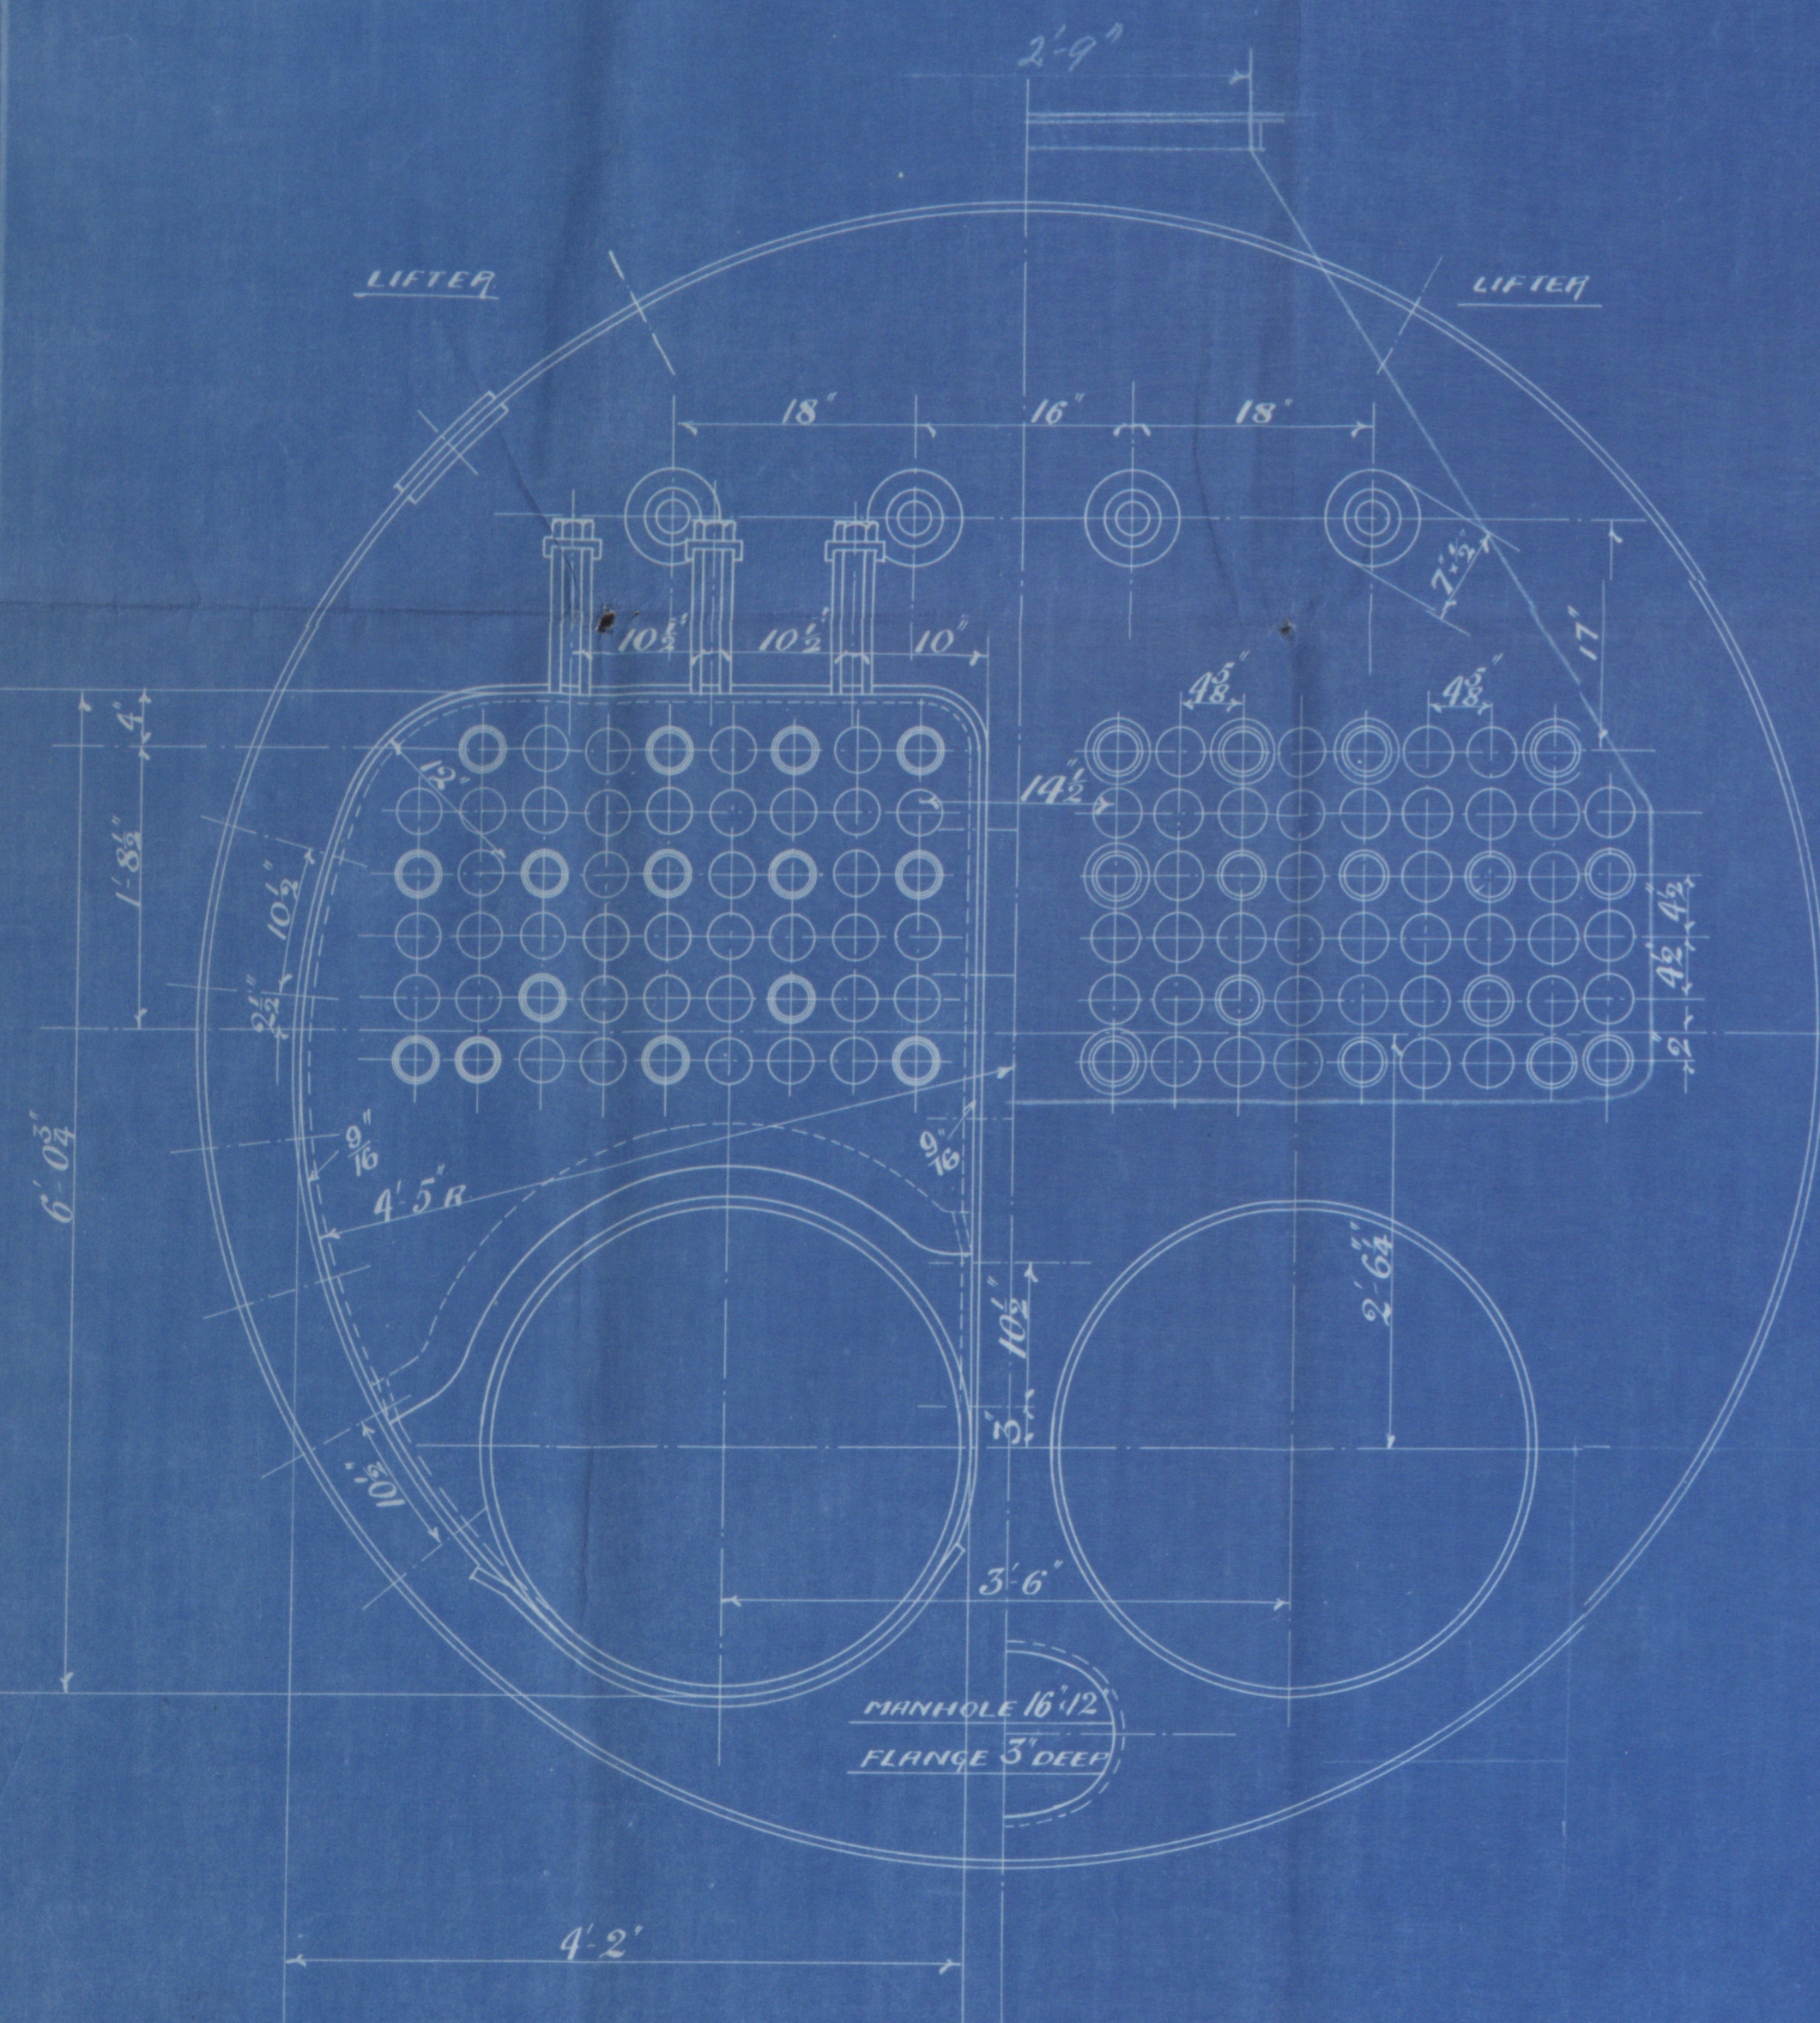

RILEY BROS. (BOILERMAKERS) LTD
STOCKTON ON TEES.

HEATING SURFACE 863 sq. ft.
GRATE AREA 29 sq. ft.

17-5-12
Duplicate of No 4304
Mills Report No 7162

Huson Riley Bros Ltd

Boiler No 4453
for

Huson Richardson Duck & Co

S.S. No. 630

Working Press 120 lbs

No.	5013
LLOYD'S TEST	
240	lbs.
25.1.13 - W17	

Lab. Report
7751

S.S. "Dartoven"

Lab. 7817

RETAIN

Duplicate of Boiler No 4304

Middlesbro' Report No 7162

W497-0164

Lloyd's Register
Foundation