

DIMENSIONS.

LENGTH B.P.	380' 0"
BREADTH MLD.	51' 8 1/2"
DEPTH MLD. TO MAIN DECK	27' 8"
" " BRIDGE "	35' 8"

TWEEN DECK FRAMING.

POOP FRAMES - PEAK FRAMES 7 1/2" x 3 1/2" BA TO POOP ON ALL FRAMES
 OUTSIDE PEAK 7 1/2" x 3 1/2" BA SCARPHED AS SHOWN *
 INTERMEDIATE 5 1/2" x 3 1/2" BA NOT SCARPHED

BRIDGE FRAMES - ALTERNATE 7 1/2" x 3 1/2" BA SCARPHED, SHOWN *
 NO INTERMEDIATES

FORECASTLE FRAMES - PEAK FRAMES 7 1/2" x 3 1/2" BA TO FLE ON ALL FRAMES
 OUTSIDE PEAK 7 1/2" x 3 1/2" BA SCARPHED SHOWN *
 INTERMEDIATE 5 1/2" x 3 1/2" BA SCARPHED SHOWN *

TWIN DECK FRAMES - 8 1/2" x 3 1/2" BA IN WAY OF ALL HATCH END CHANNELS
 BEAMS SHOWN THUS *

S.S. N° 225 PROFILE


SCALE 1/8" = 1 FT.

PLAN OF HATCHWAYS TO BE
 SUBMITTED


$L \times D = 10511$
 $L \times (B+D) = 30162$

WINCHES ETC. SUPPORTED TO
 SURVEYS SATISFACTION

TOPSIDE SCANTLING CARRIED INTO EACH
 END OF BRIDGE FOR A DISTANCE EQUAL TO
 1/3RD THE BREADTH OF THE VESSEL



N.B. ALL DECKS (EX STRINGER) WHERE EXPOSED + 0% DOWNSEE EXTRE.



Messrs Craig Taylor & Co
No 225.

S/S PORTFIELD.
PROFILE & DECKS.
(AS BUILT)

RETAIN

RETAIN



© 2019

Lloyd's Register
W498-0206