


S/S 'AECEON

churny method of closing openings in bridge front

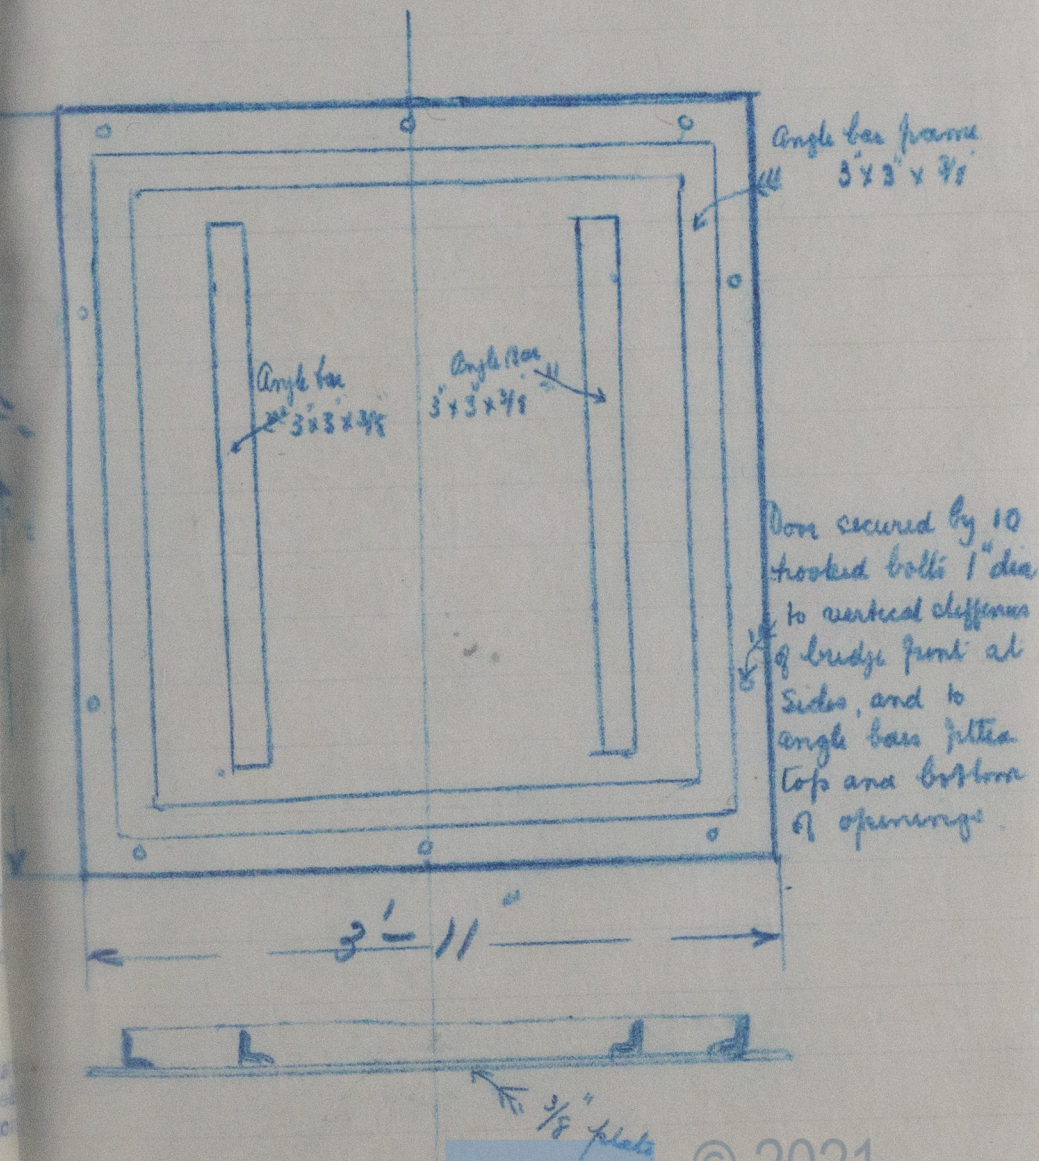

© 2021

Lloyd's Register
W499-0058
Foundation