


S: S: HAGEN. and *Reichenbach.*

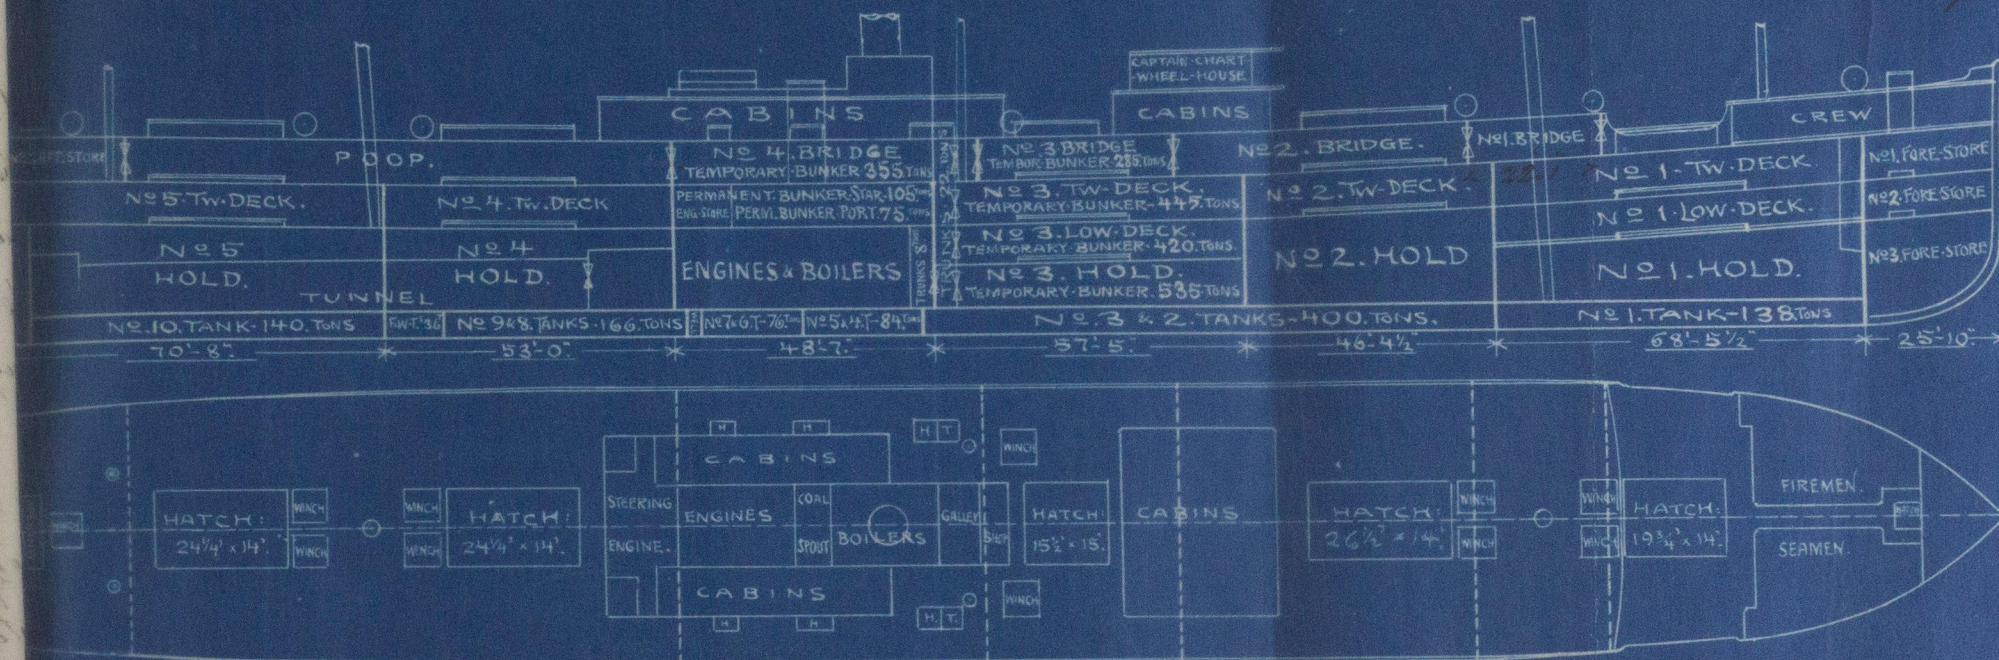

EXCLUSIVE OF PERMANENT BUNKER SPACE, MEASURED  
FROM INSIDE OF CARGO BATTENS AND TO HALF BEAMS.


DOUBLE BOTTOM TANKS, TONS-1040.  
PERMANENT BUNKERS, TONS- 210.  
TEMPORARY BUNKERS, TONS-2040.  
TRIPLE EXPANSION ENGINES  
INDICATING 2200 H.P.  
SPEED: 11.75 KNOTS LOADED.  
2 STEEL-DECKS THROUGHOUT, STEEL POOP DECK,  
STEEL LOWER DECK IN №3. HOLD.  
WOOD-LOWER DECK IN №1. HOLD.

SCALE:  $\frac{1}{32}$  INCH = 1 FOOT



£/s Hagen

Hamm. letter 17/11 '06

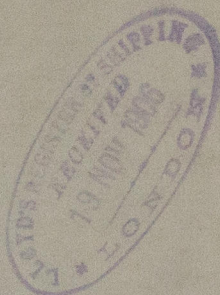

© 2021

Lloyd's Register  
Foundation