


S/S MUNDOREANS
N.Y. Rpt 26681

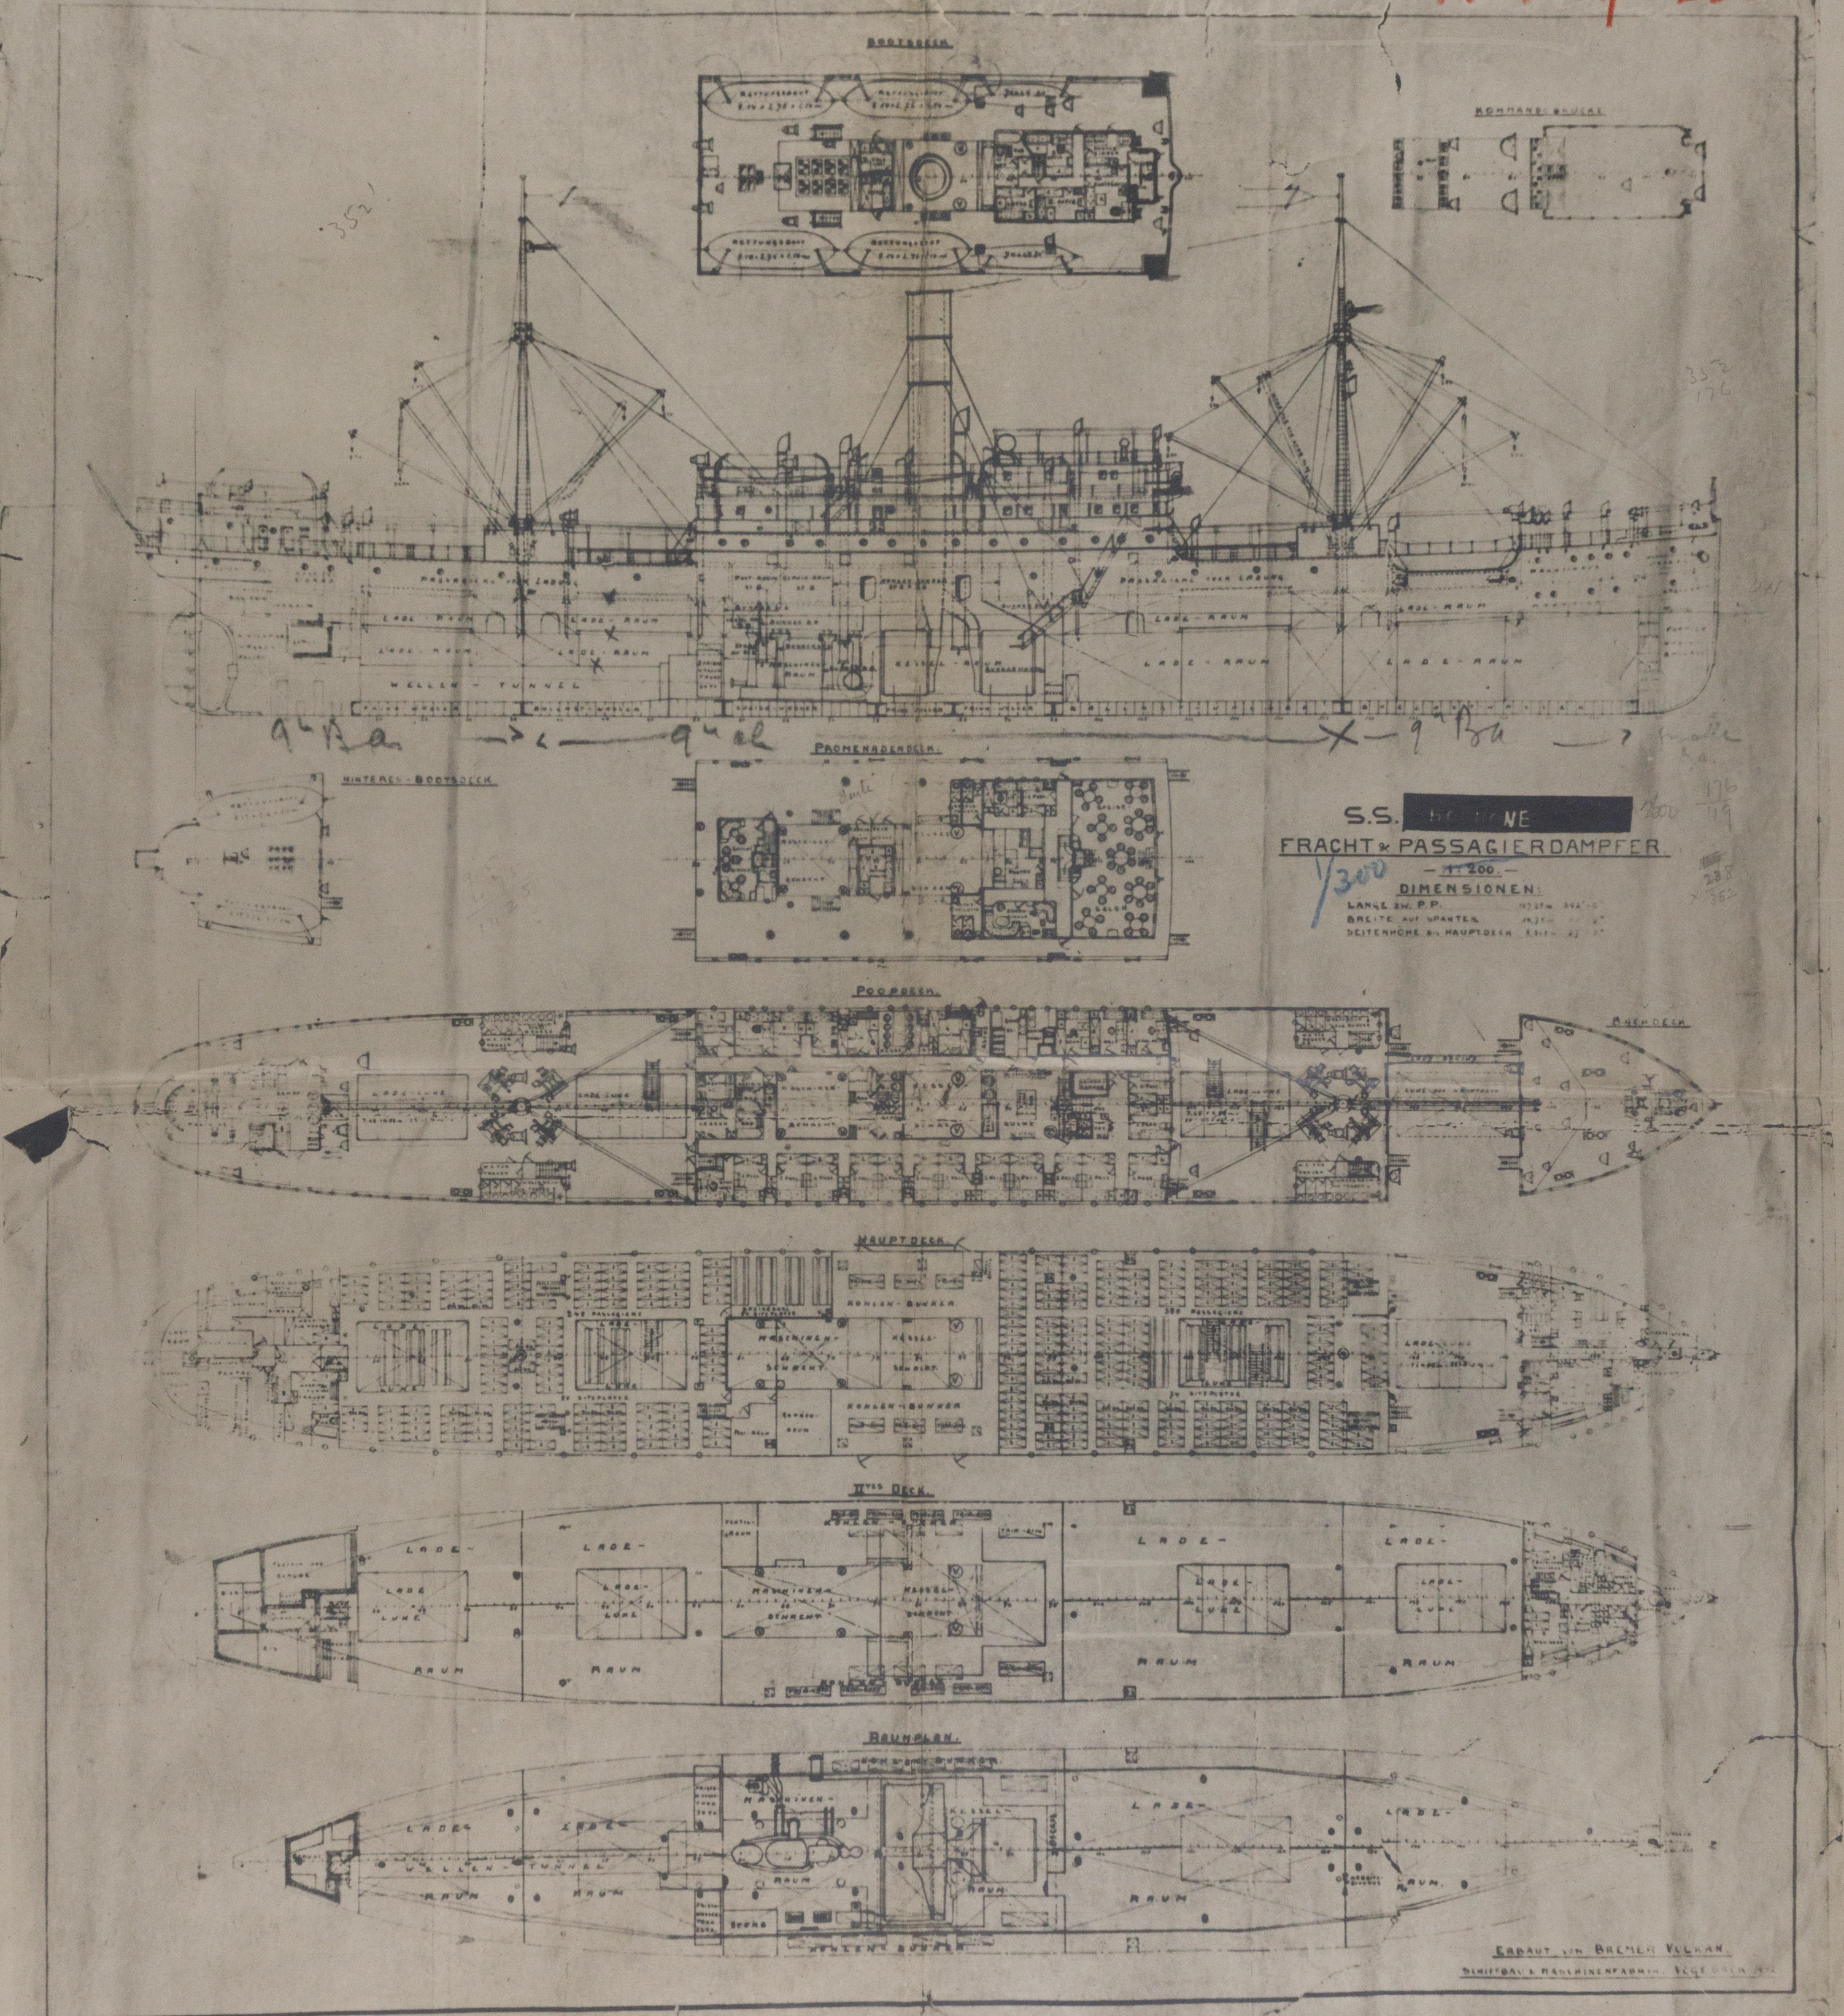

RETAIN

General Arrangement

RETAIN



© 2021

Lloyd's Register
Foundation

W499-0177