


99820

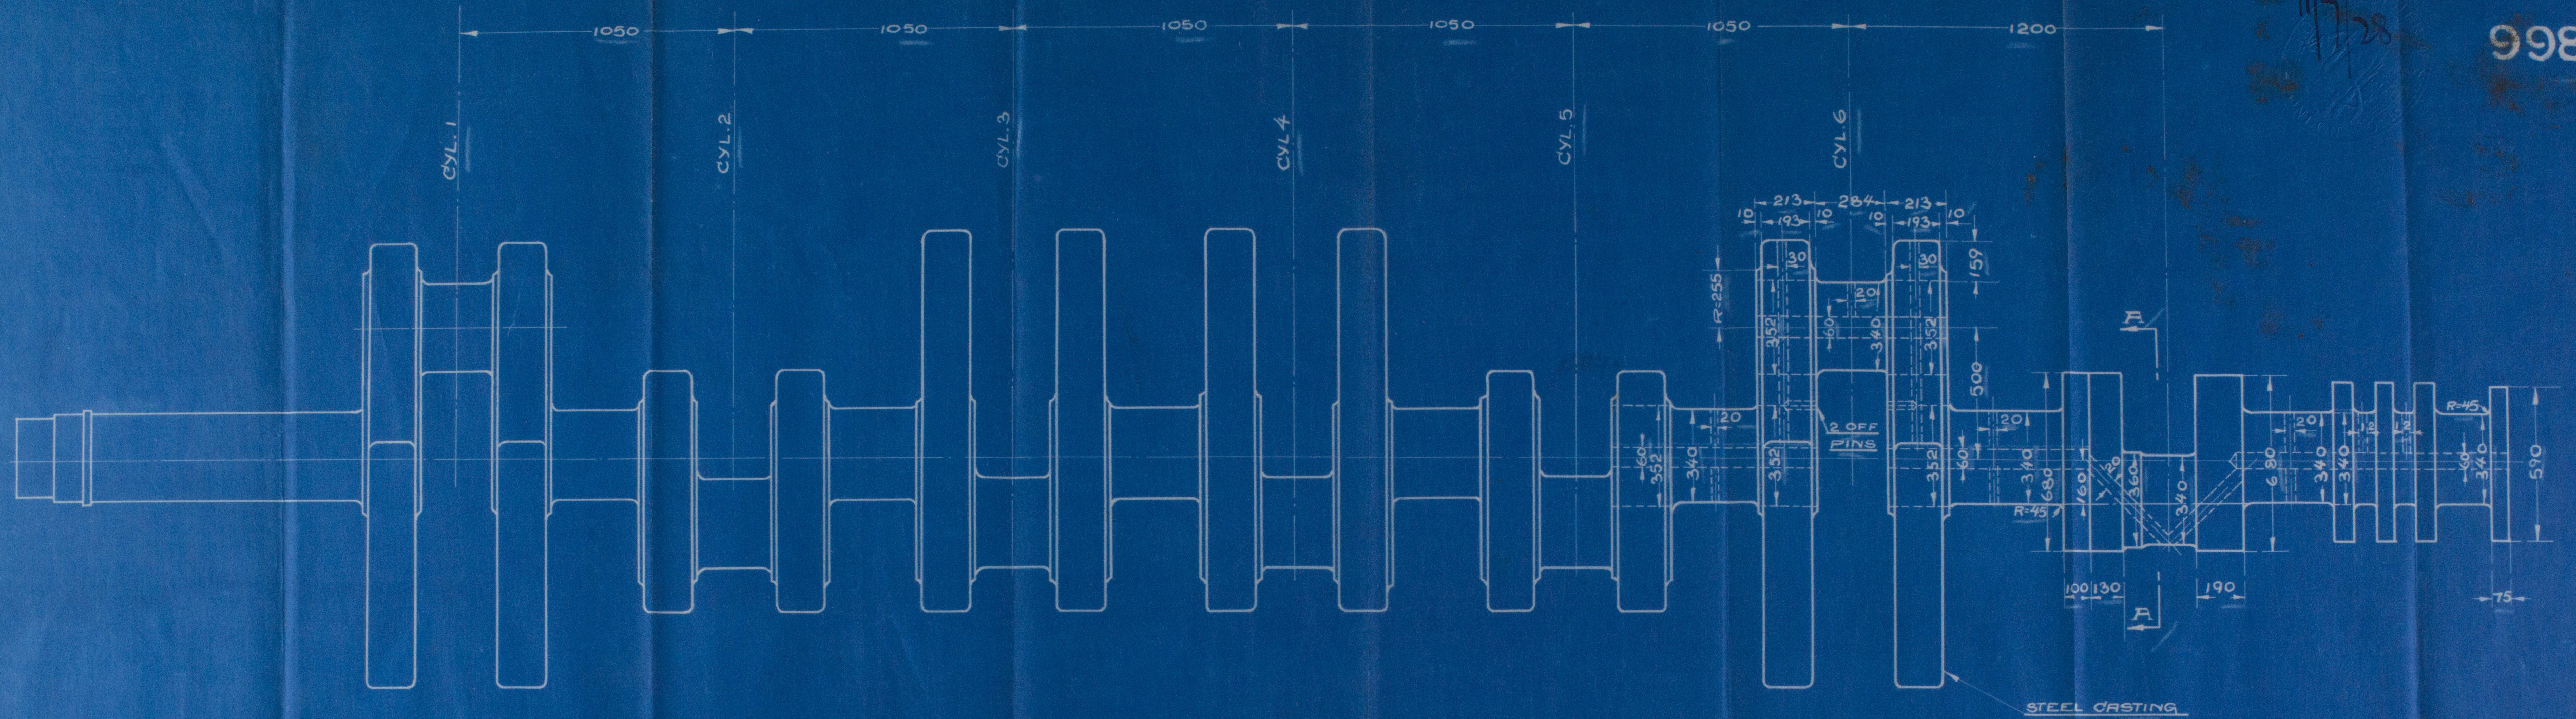


CRANK SHAFT FOR YARD N°

557

6 CYLINDER FOUR CYCLE DIESEL ENGINE

CYL. DIAM. 550 M/M STROKE 1000 M/M

THIS DRAWING AND THE DESIGN SHOWN THEREIN, IS THE PROPERTY OF BURMEISTER & WAIN LIMITED, AND IS ONLY ALLOWED TO BE USED BY EXPRESS PERMISSION AND LICENSE FROM BURMEISTER & WAIN LIMITED COPENHAGEN

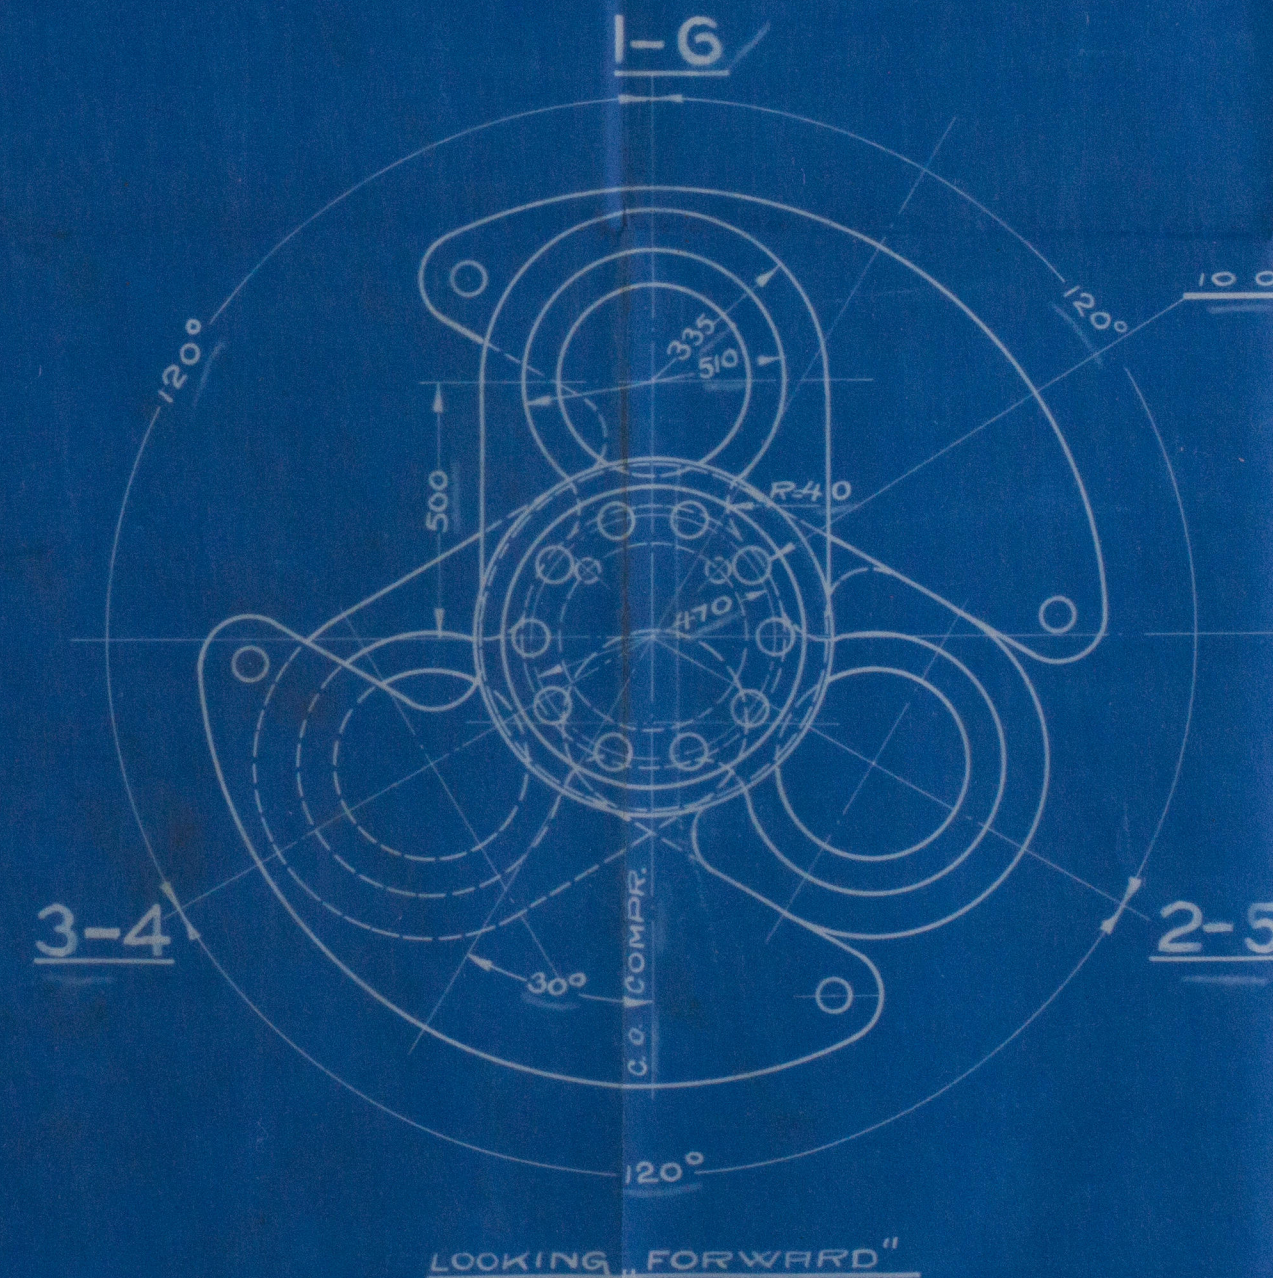

10 OFF 65 M/M BOLT HOLES

SECTION A-A


9 OFF 65 M/M BOLT HOLES
3 " TAPPED HOLES 2 1/2" WHIT

cm
10/7/28.
AKTIESELSKABET
BURMEISTER & WAIN MASHIN- OG SKIBSBYGGERI
d. 4-7-1928
S. Lohr

© 20

Lloy

W-50-6035

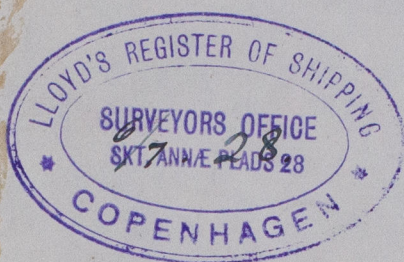

Plan of
CRANK AND THRUST SHAFTS
for the MAIN Diesel Oil Engines
for the Twin Screw Motor Vessel
Yard No 557

being built by


AKTIESELSKABET
BURMEISTER & WAIN'S MASKIN- OG SKIBSBYGGERI

Copenhagen.

"Koengit"

M/s. *ex* "STJERNEBORG" of Copenhagen

Copenhagen Report No 7920

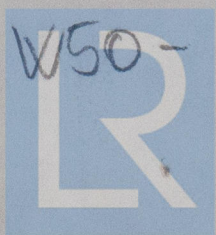

0035020

Lloyd's Register
Foundation