


LENGTH B.P. 408'-0" BREADTH M^{LD} 54'-9" DEPTH M^{LD} 29'-2"

"SHERWOOD" SYSTEM (PATENT)

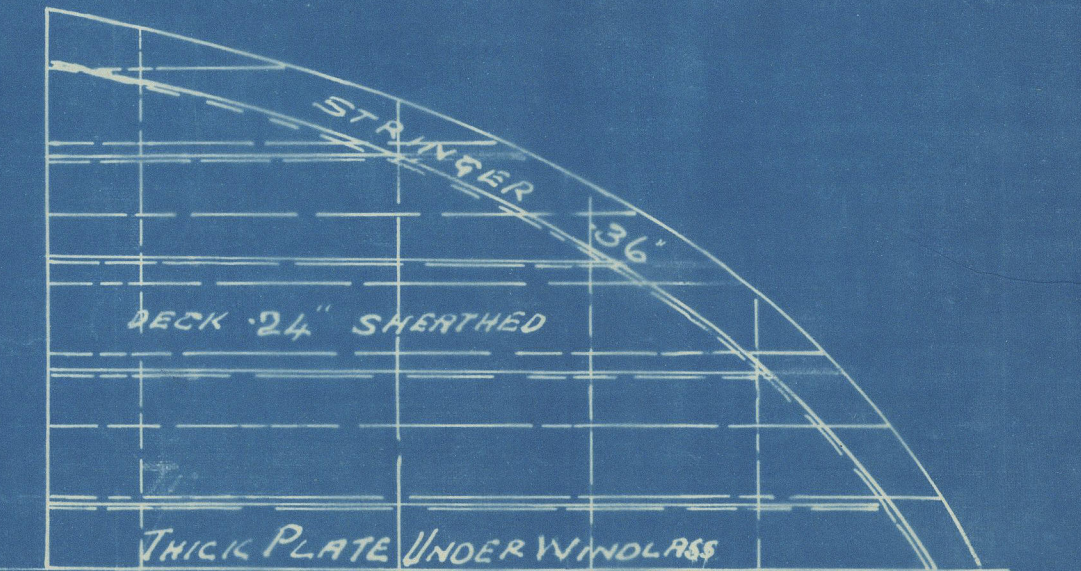

N^o 238.

Profile & Deck.
W^m Hamilton & Co.
Cincinnati.




RETAIR

9900-8054

238

Profile & Deck

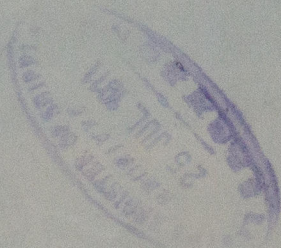

© 2020

Lloyd's Register
Foundation