

OERTZ PATENT RUDDER


FOR

S.S. "HAZELWOOD" KIRKWOOD-


366'-0" X 52'-3 3/4" X 24'-3"
21'-4 1/2"

SCALE 1/2" = 1 FOOT


SECTION A-A

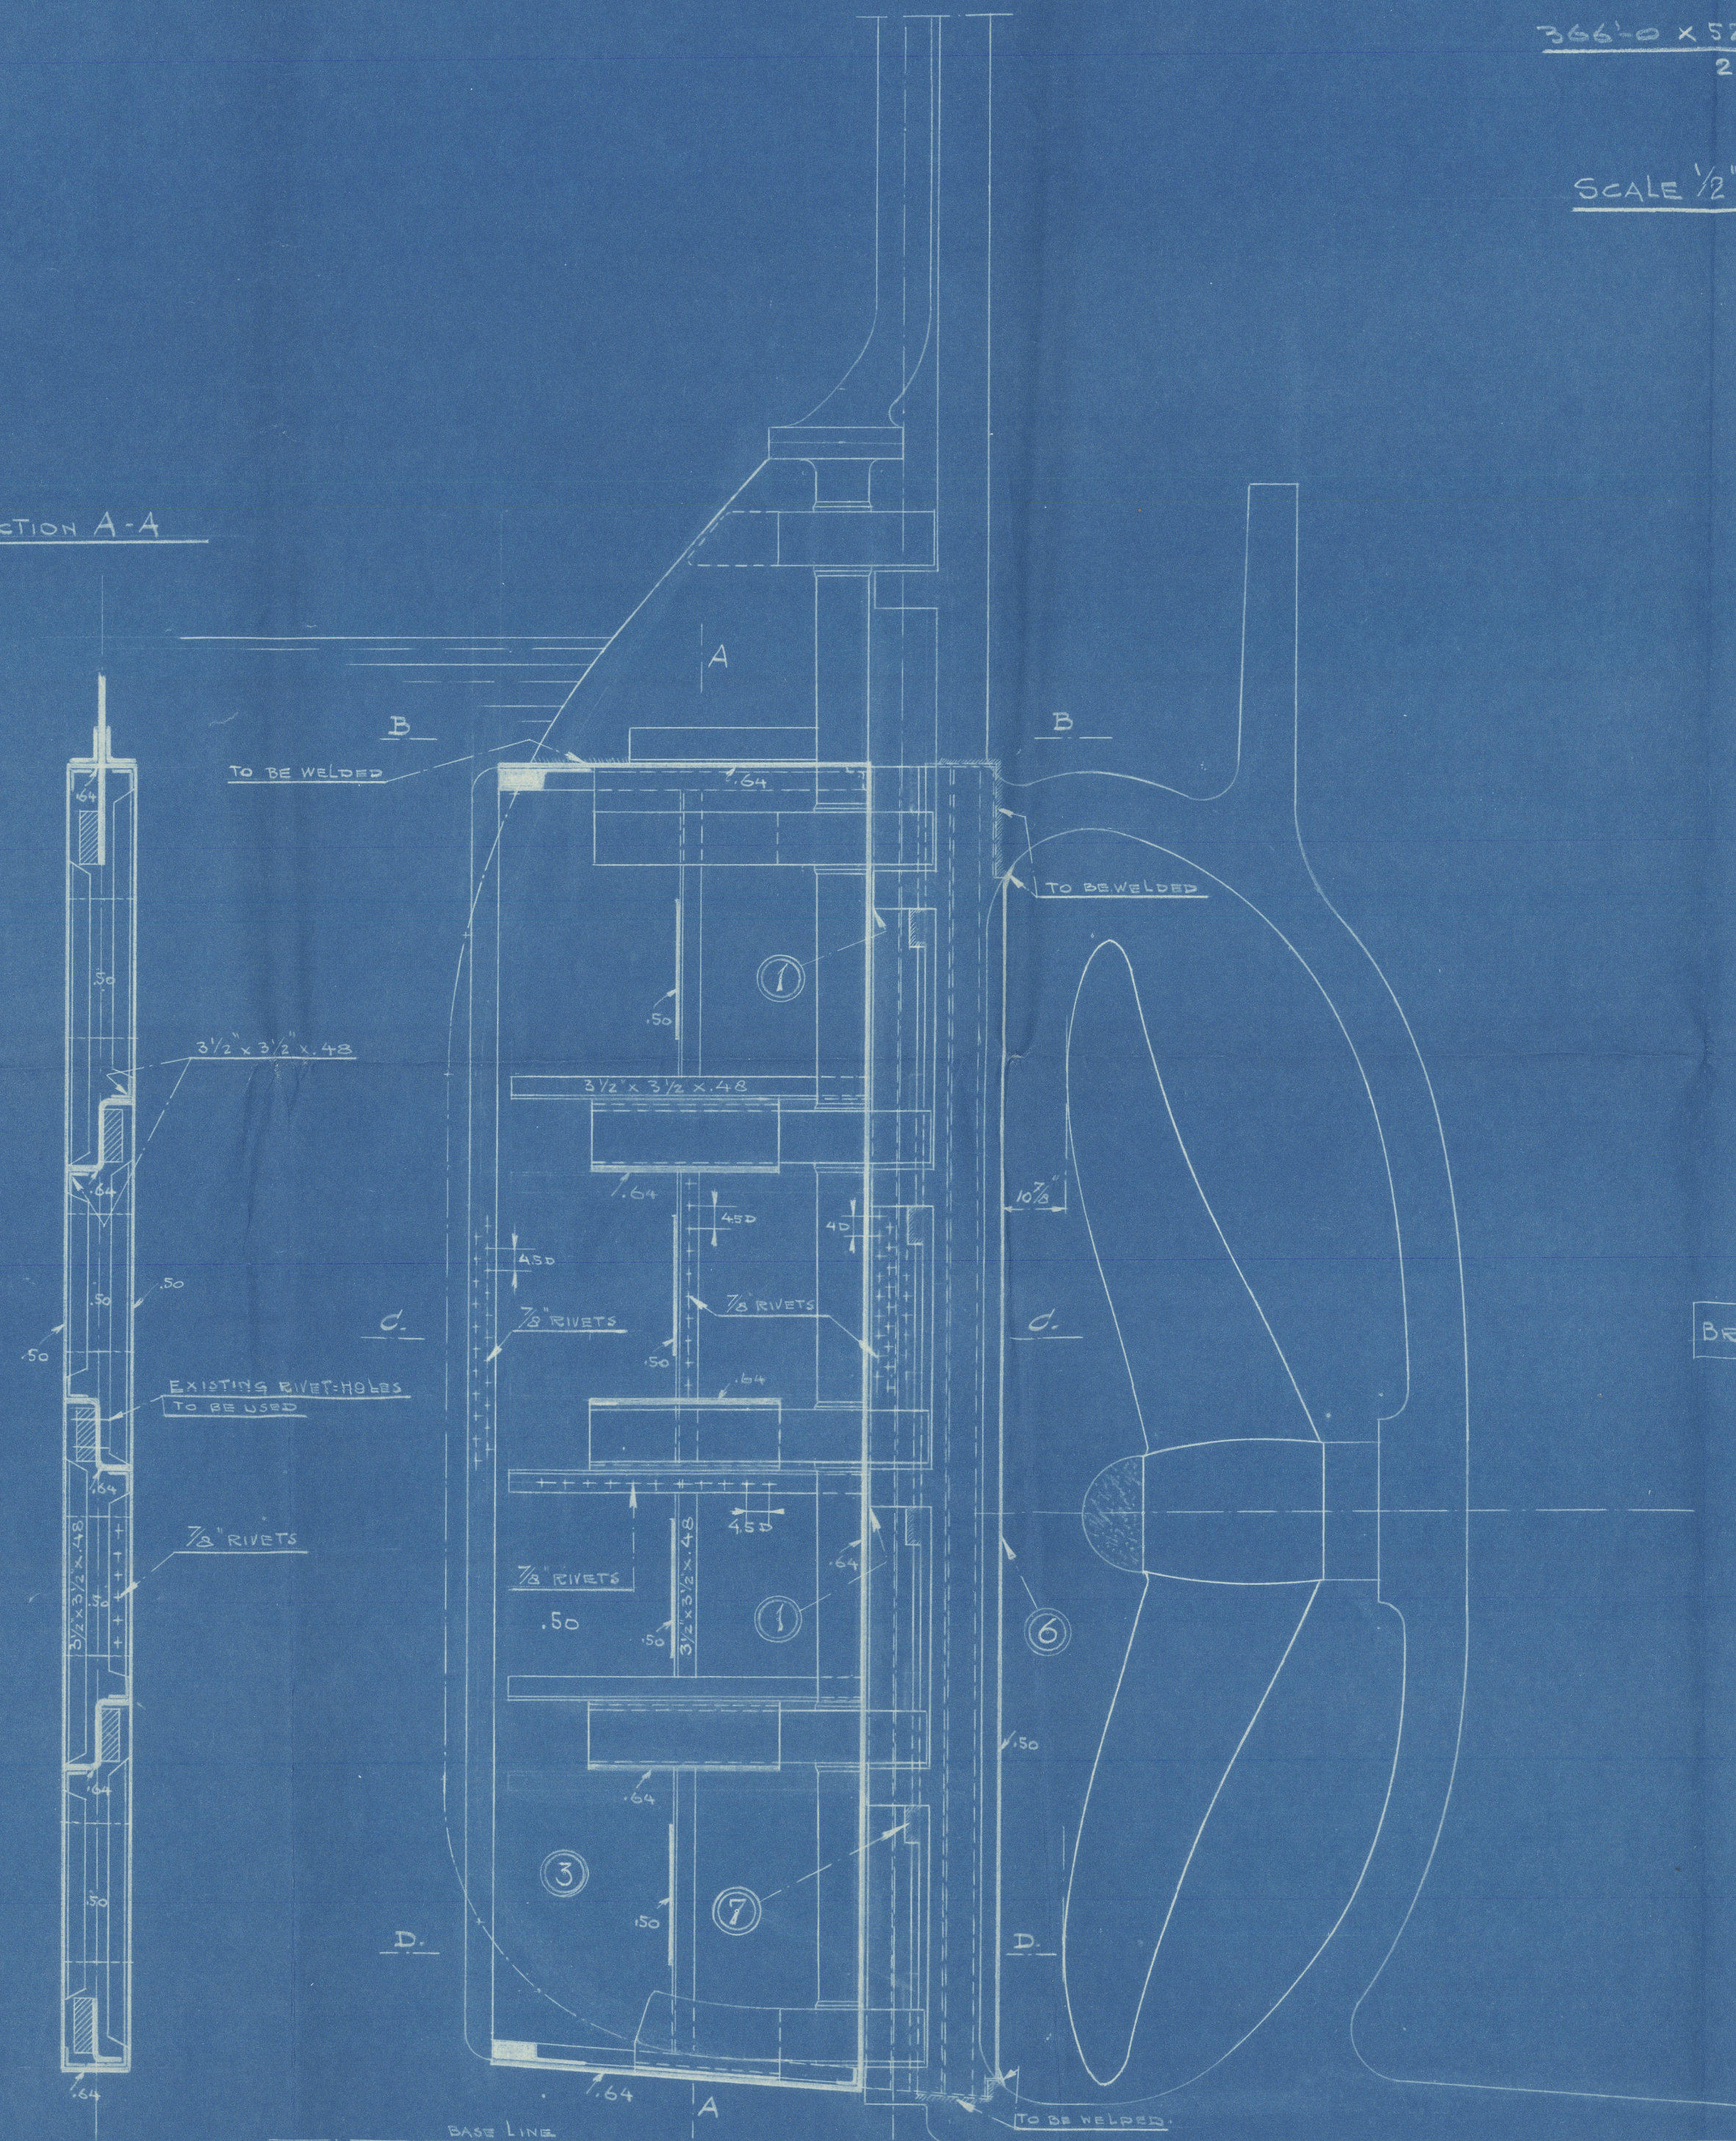


SECTION B-B

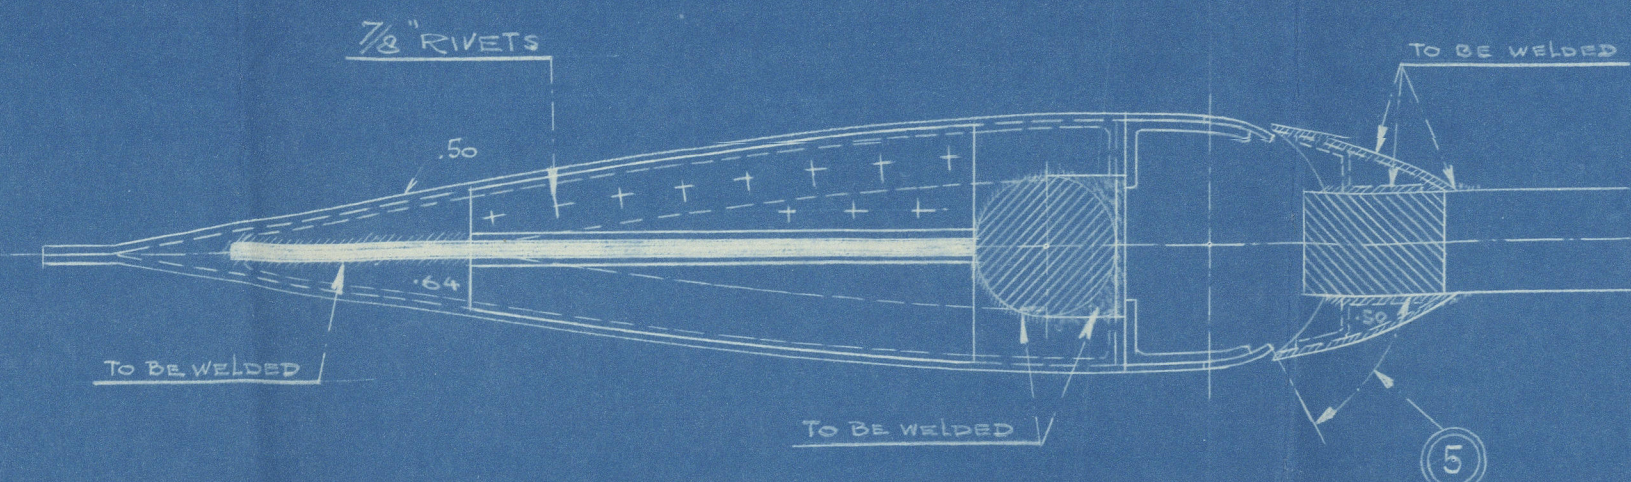


SECTION C-C

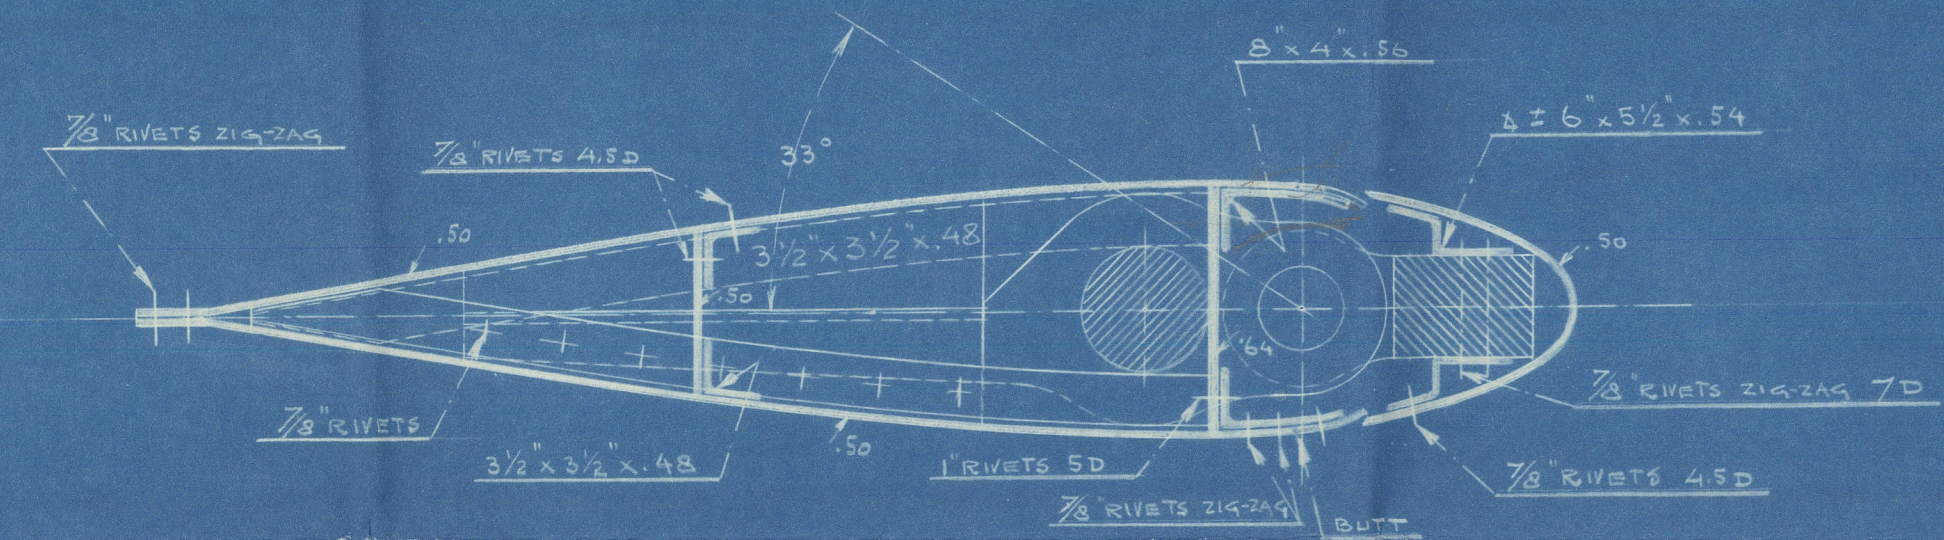

SECTION D-D

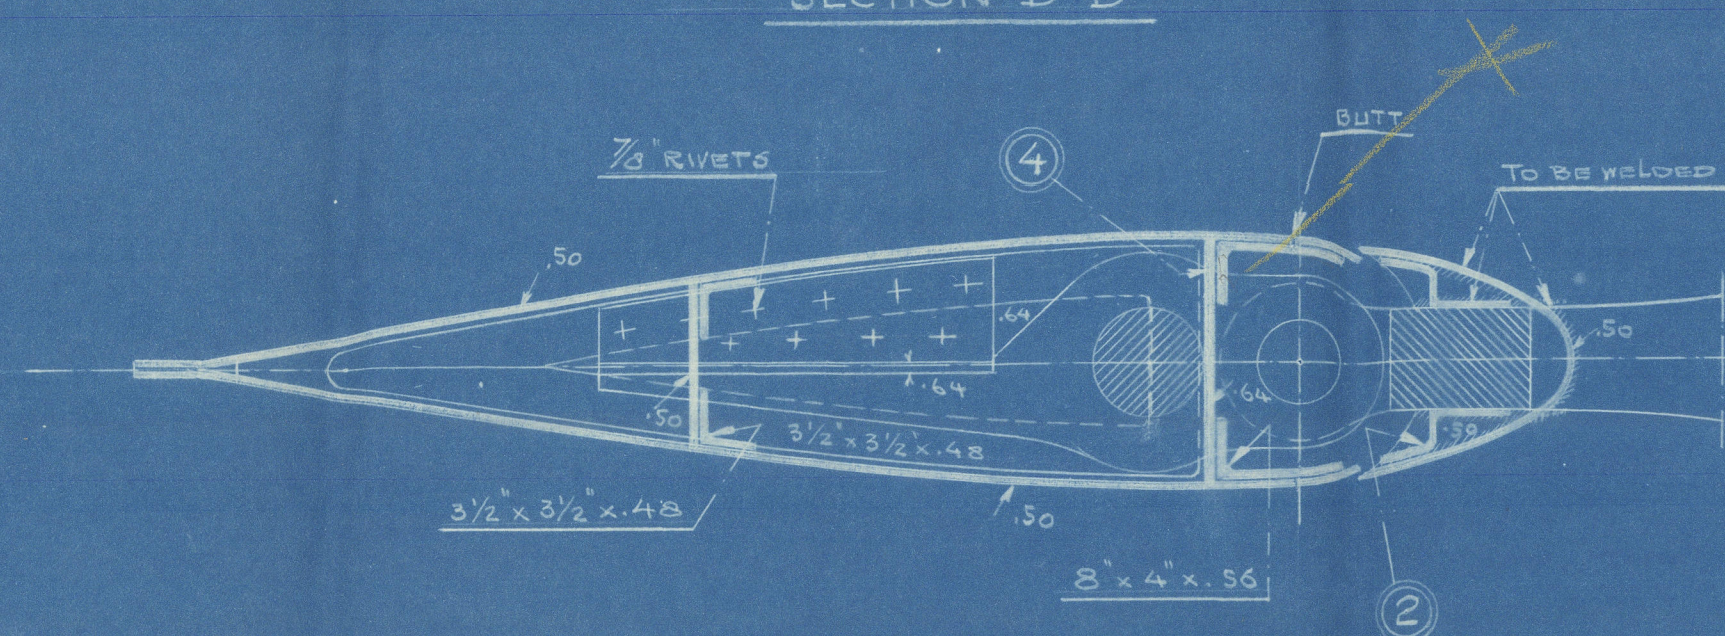

OUTLINE OF RUDDER

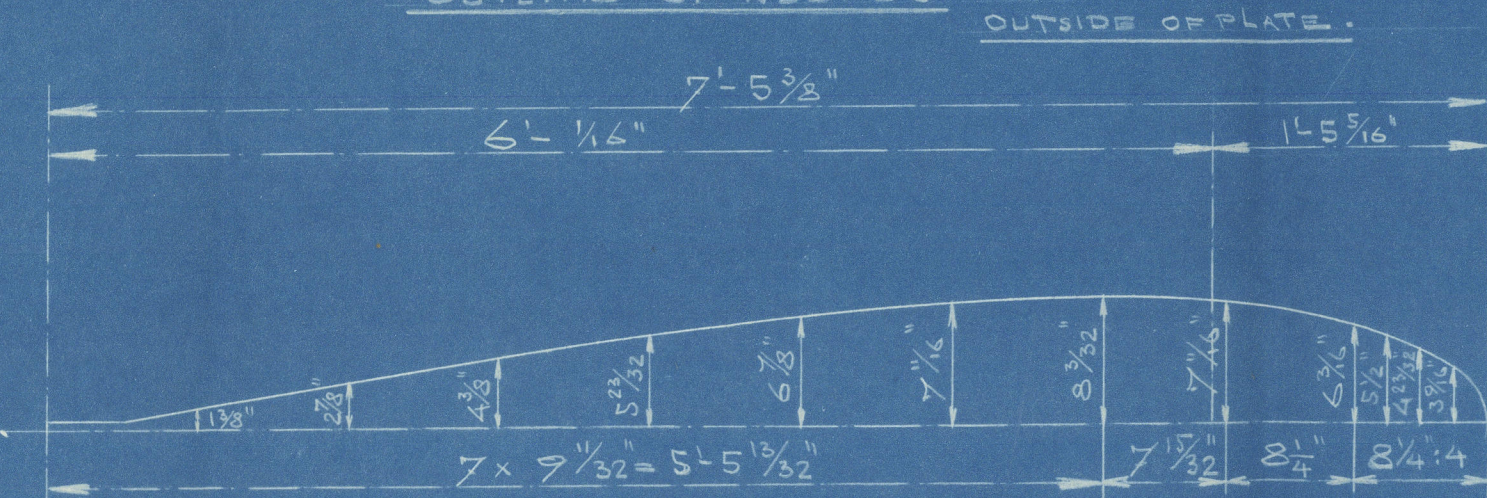

MARINE NAVIGATION CO. LTD.

LONDON

JANUARY 1929

W.S.
24.1.29

345



Lloyd's Register
Foundation