
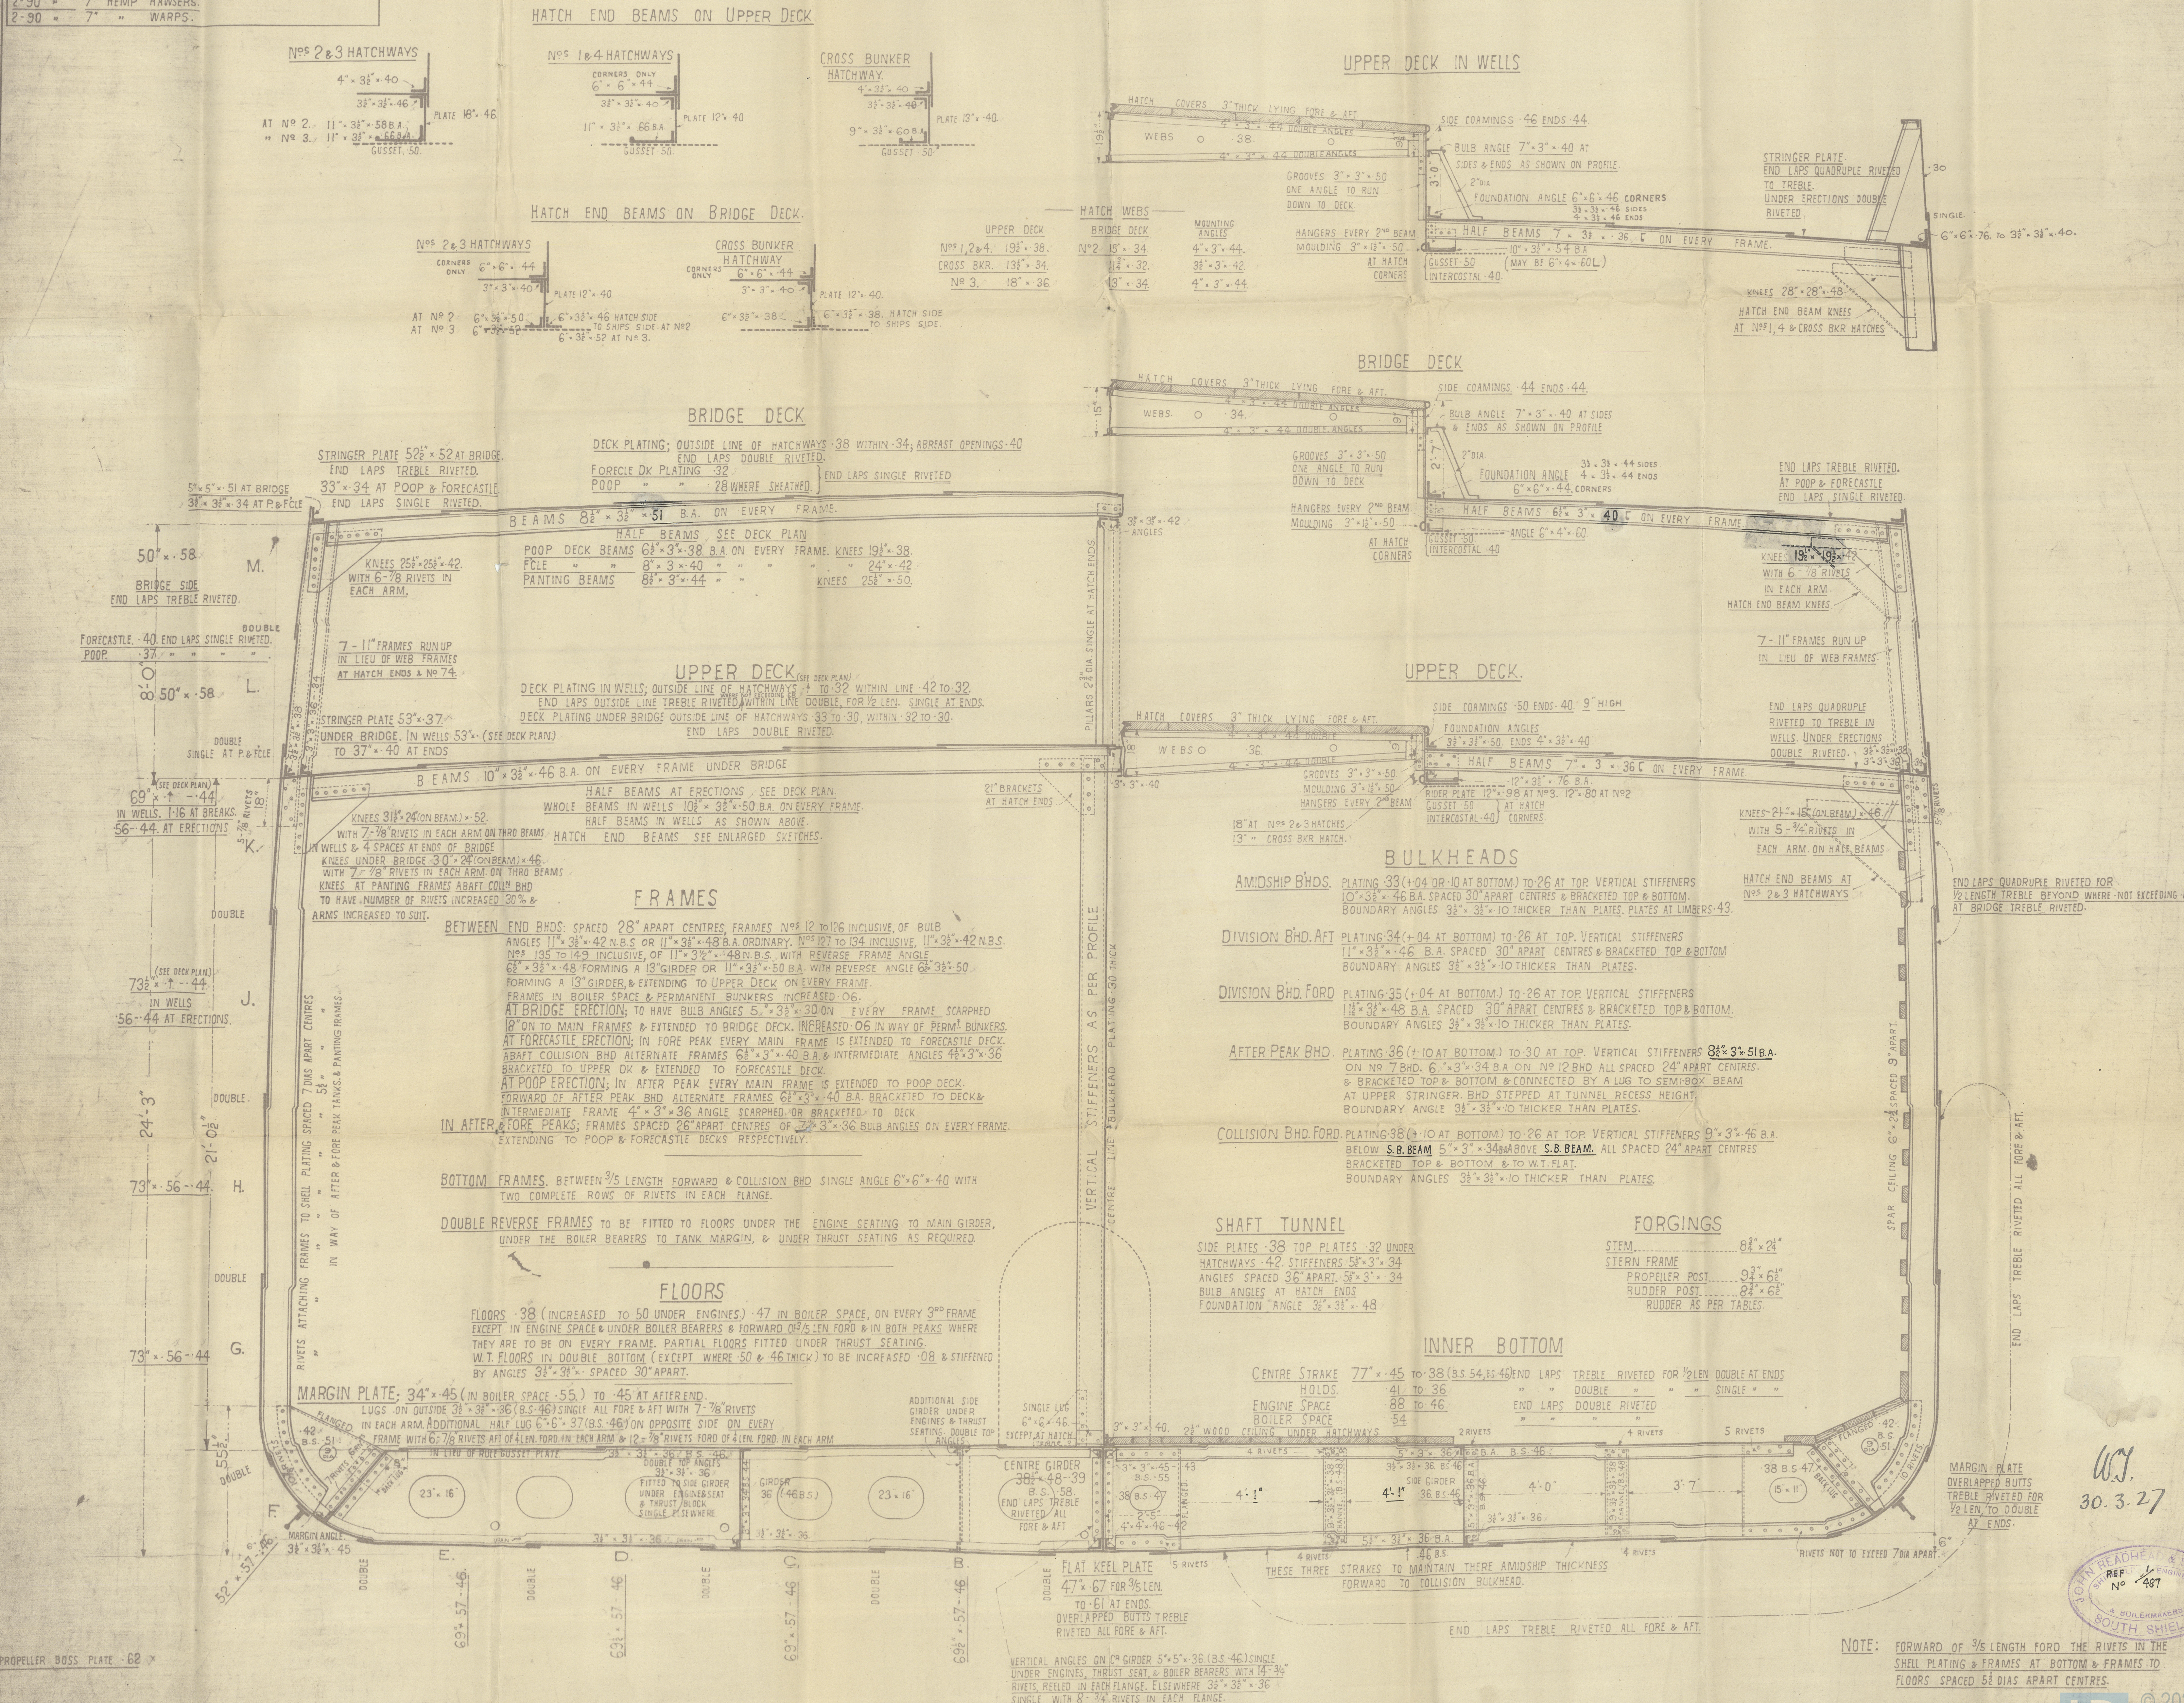


NUMERALS		
3660	52 31	
24 25	24 25	
8875 FIRST N°	76 56	
	366	
	28021. SECOND N°	
D = 24-25; SUPERSTRUCTURES 79.6% OF LENGTH		
B = 15-09 U.D.; 11-34 B.D.; d = 21-04		
EQUIPMENT N° 30149		
3 BOWER ANCHORS (STOCKLESS) 56 CWTs COLL WEIGHTS 160 CWTs		
STREAM " 15 "	EX. STOCK	
270 FATHOMS 2 1/2" STUD CHAIN CABLE		
90 " 4 1/2" STEEL WIRE STREAM		
120 " 4 1/2" " TOWLINE		
2-90 " 7" HEMP HAWERS.		
2-90 " 7" " WARPS.		

JOHN READHEAD & SONS LTD  
ENGINEERS & SHIPBUILDERS  
SOUTH SHIELDS

**N° 487.**  
**MIDSHIP SECTION**  
DIMENSIONS AS PER RULE  
LENGTH (B.P.) 366-00'  
BREADTH (MLD) 52-31'  
DEPTH (MLD) 24-25'  
CLASS 100 A.I. FULL SCANTLING VESSEL  
SCALE 1/2" = 1 FOOT

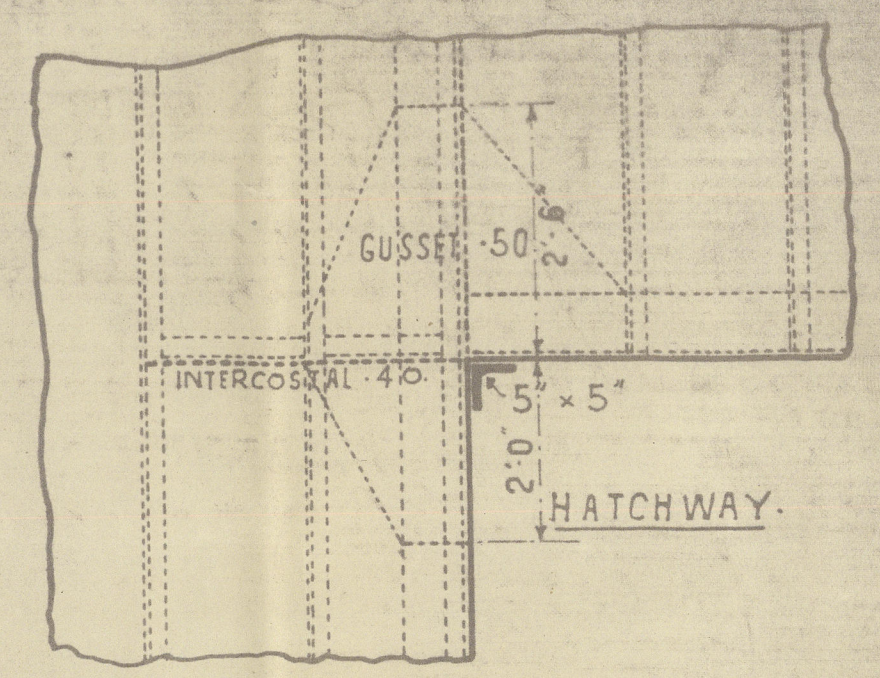

WJ.  
30.3.27

JOHN READHEAD & SONS LTD  
ENGINEERS & SHIPBUILDERS  
SOUTH SHIELDS

© 2021  
Lloyd's Register  
56043100



Reel 1

487

Supplement 1 484

Finals Section

---

S. S. "KIRNWOOD"  
NEWCASTLE ON TYNE.

Report No. 82224

---

W51-0148



© 2021

Lloyd's Register  
Foundation