


SCALE = 1 : 100

DEPTH KEEL TO UPPER D<sup>K</sup> AT SIDE 31'6" MEASURED 31'7"

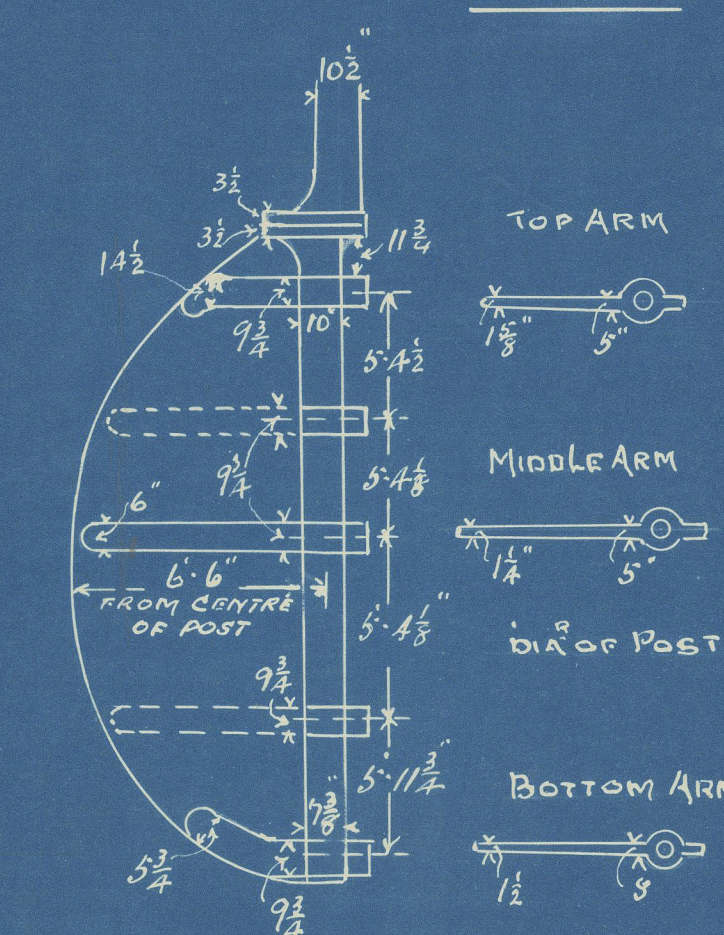



WESTMINSTER ABBEY"  
EX Adolf Moermann

Profile

now named "Venezuela"

Bremen Apt. No 505

dated 7th August 1921

RETAIL



© 2020

Lloyd's Register  
Foundation

W510-0035