
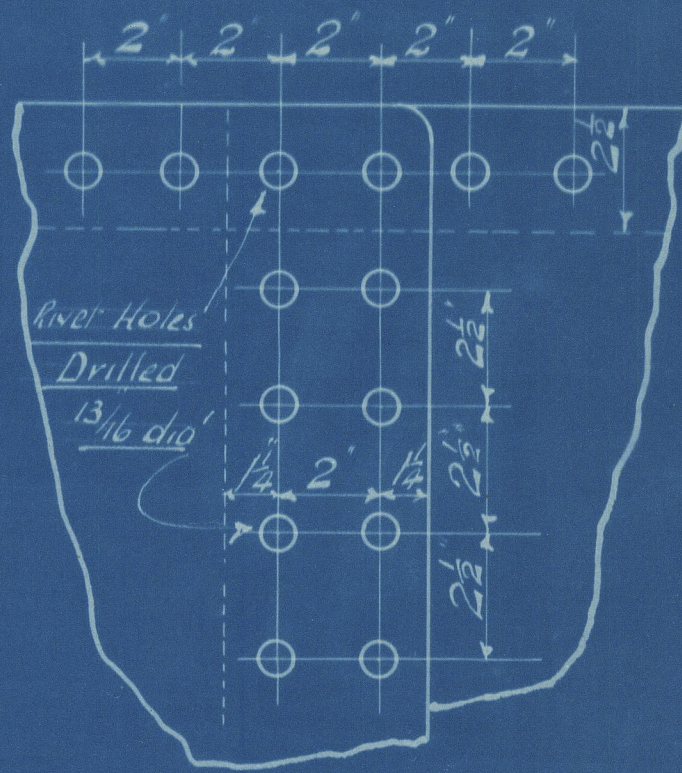






Under Lloyds Survey

10/10/30

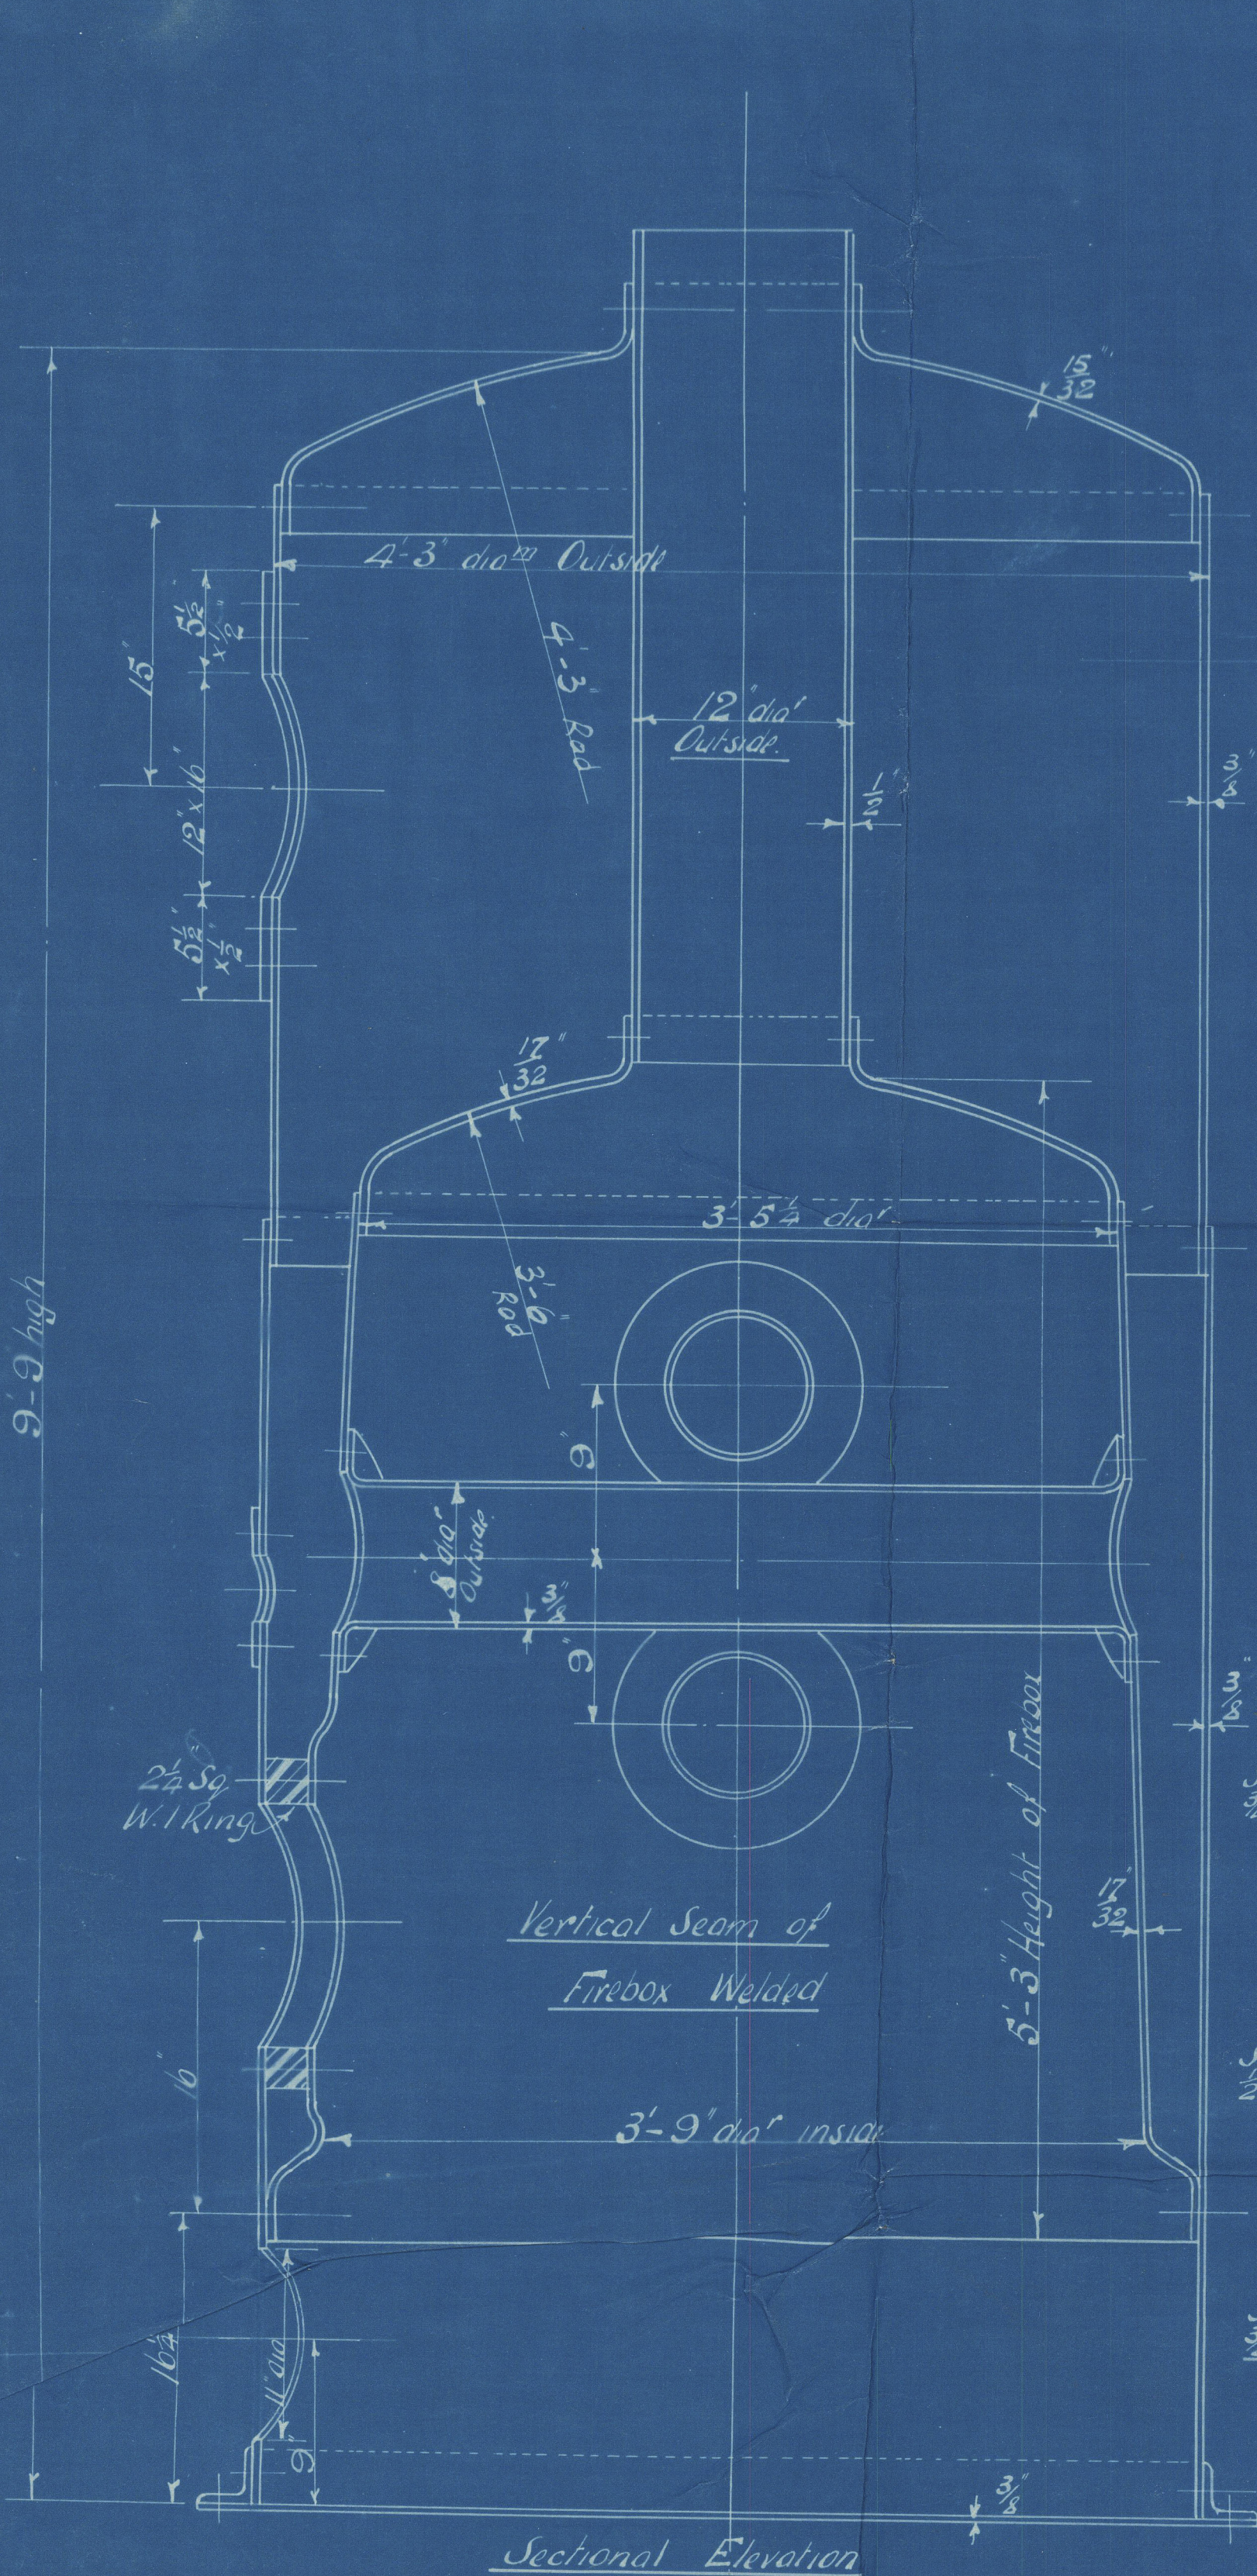

3-1/2" A.P. Test Locks on screwed Plugs

All Mud & Rakehole doors Wrot Steel

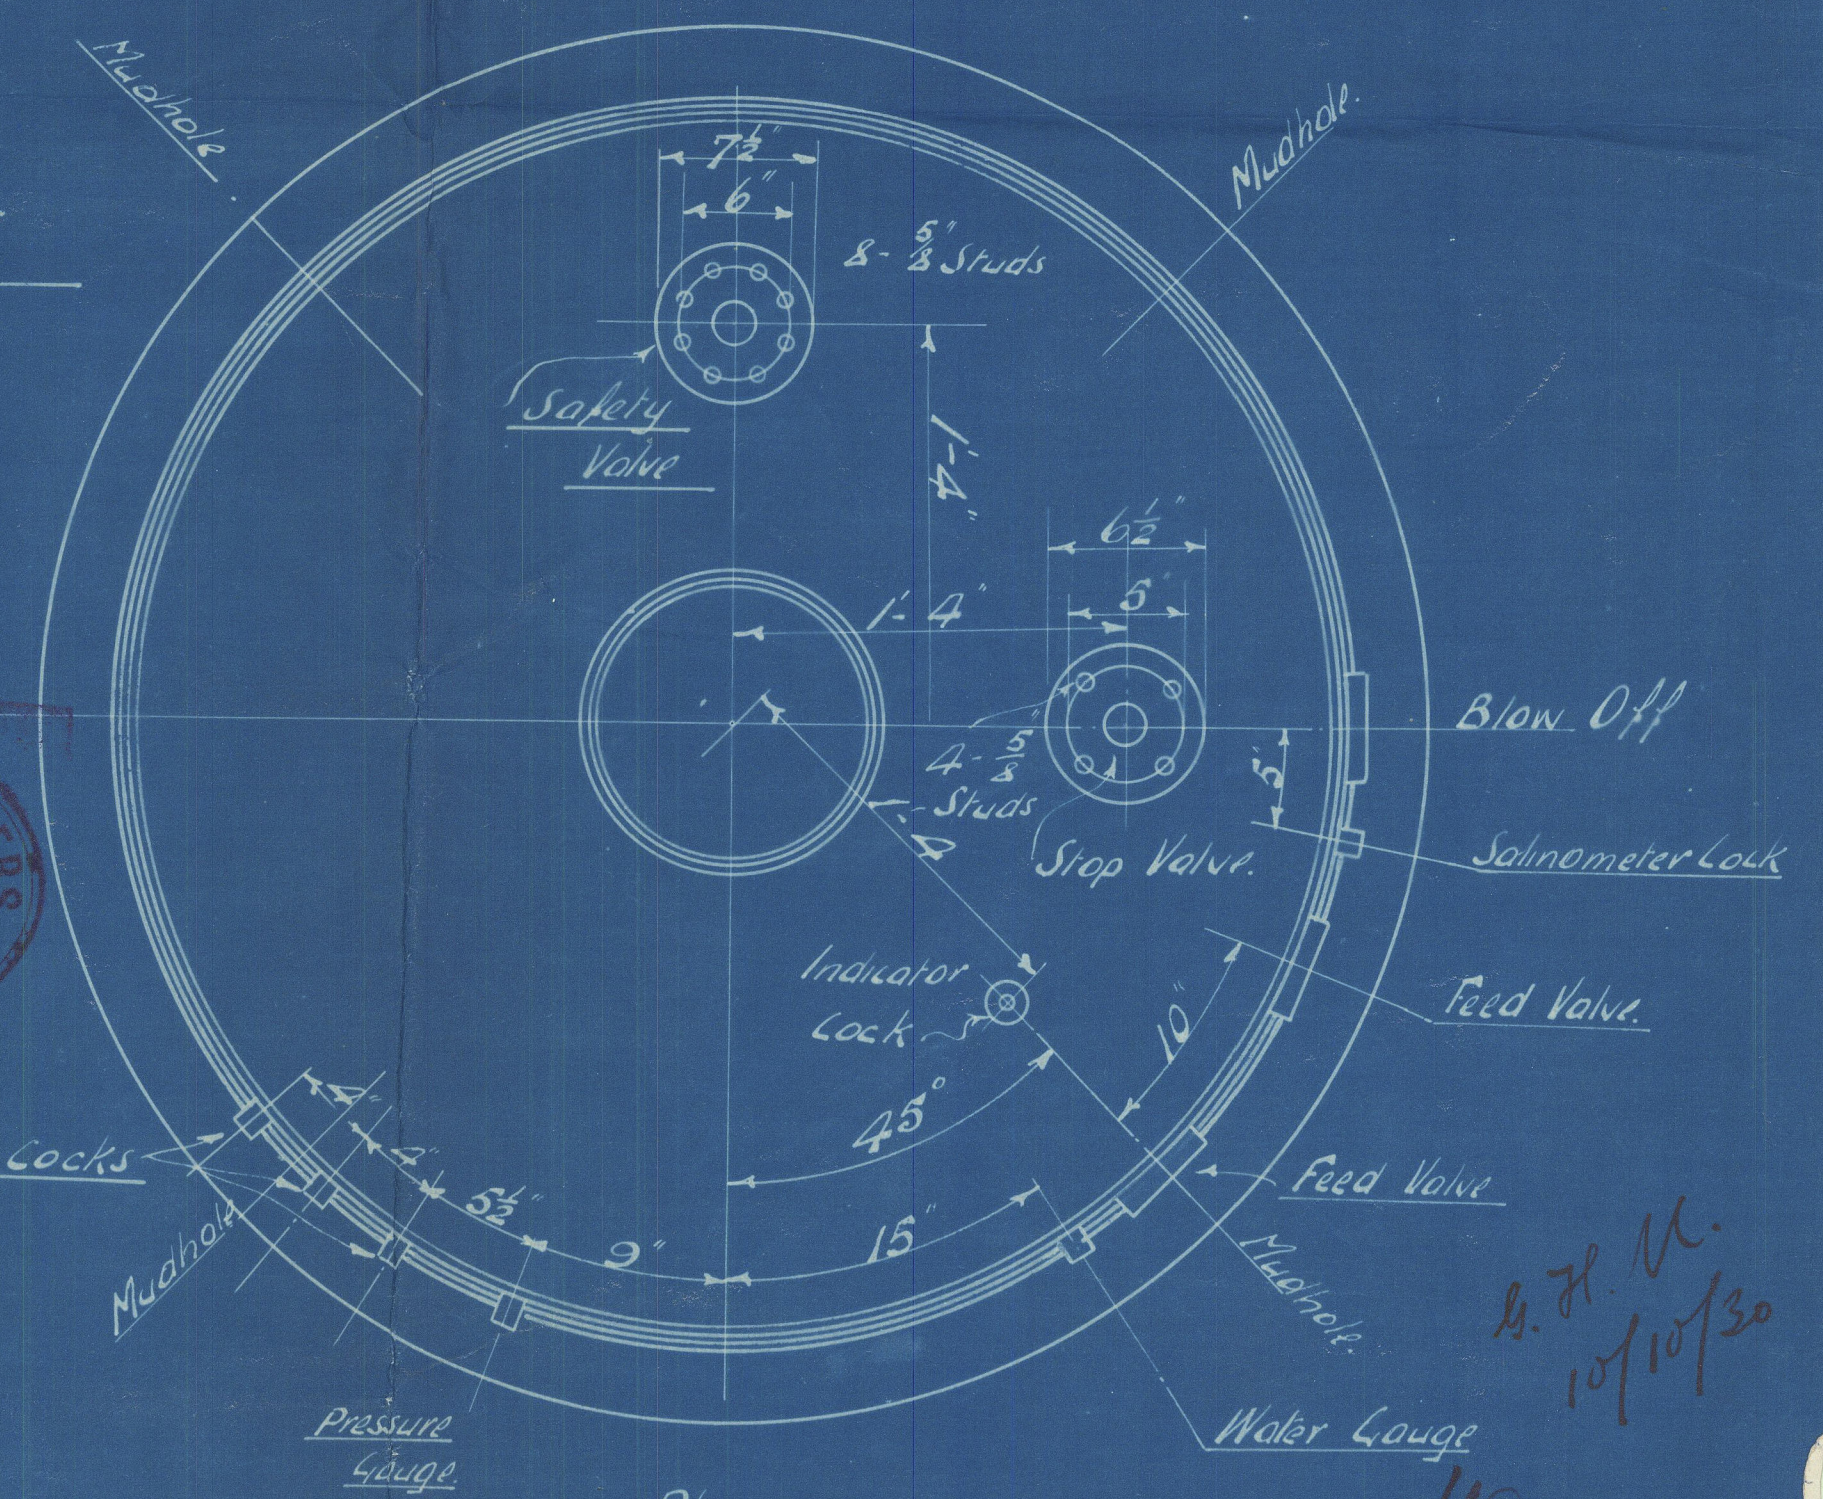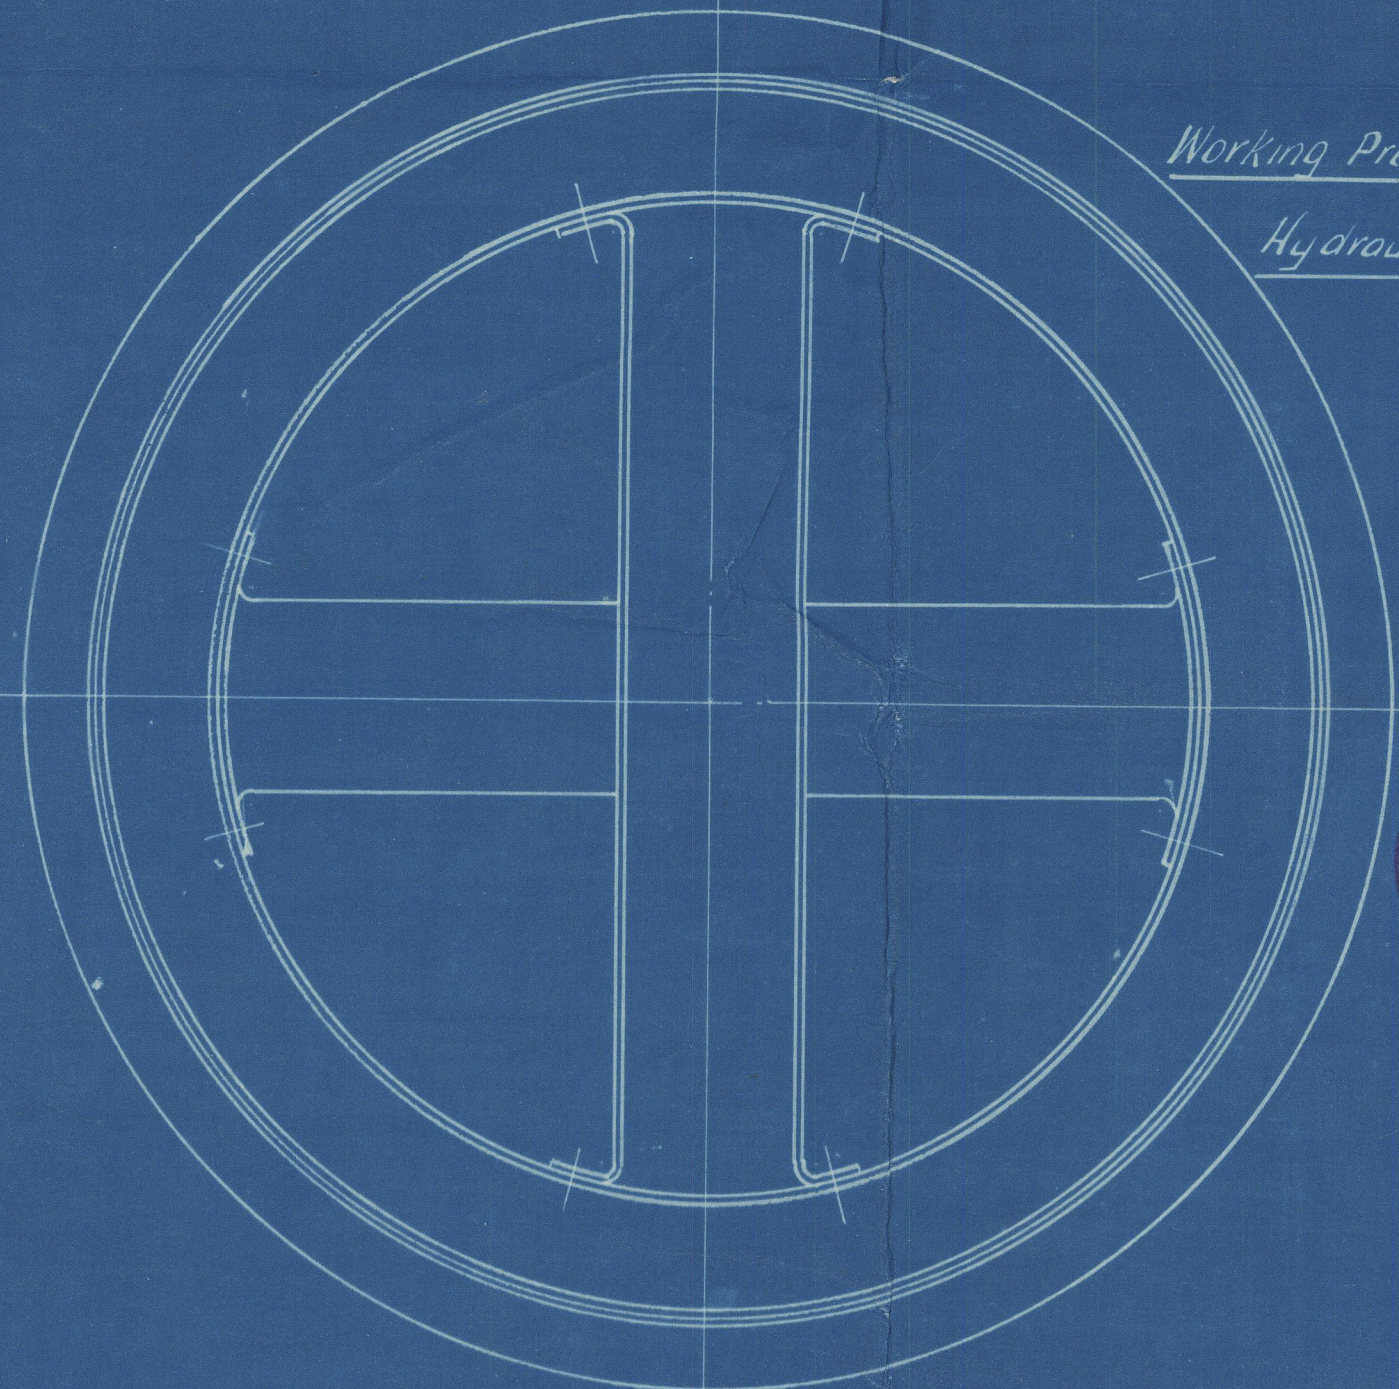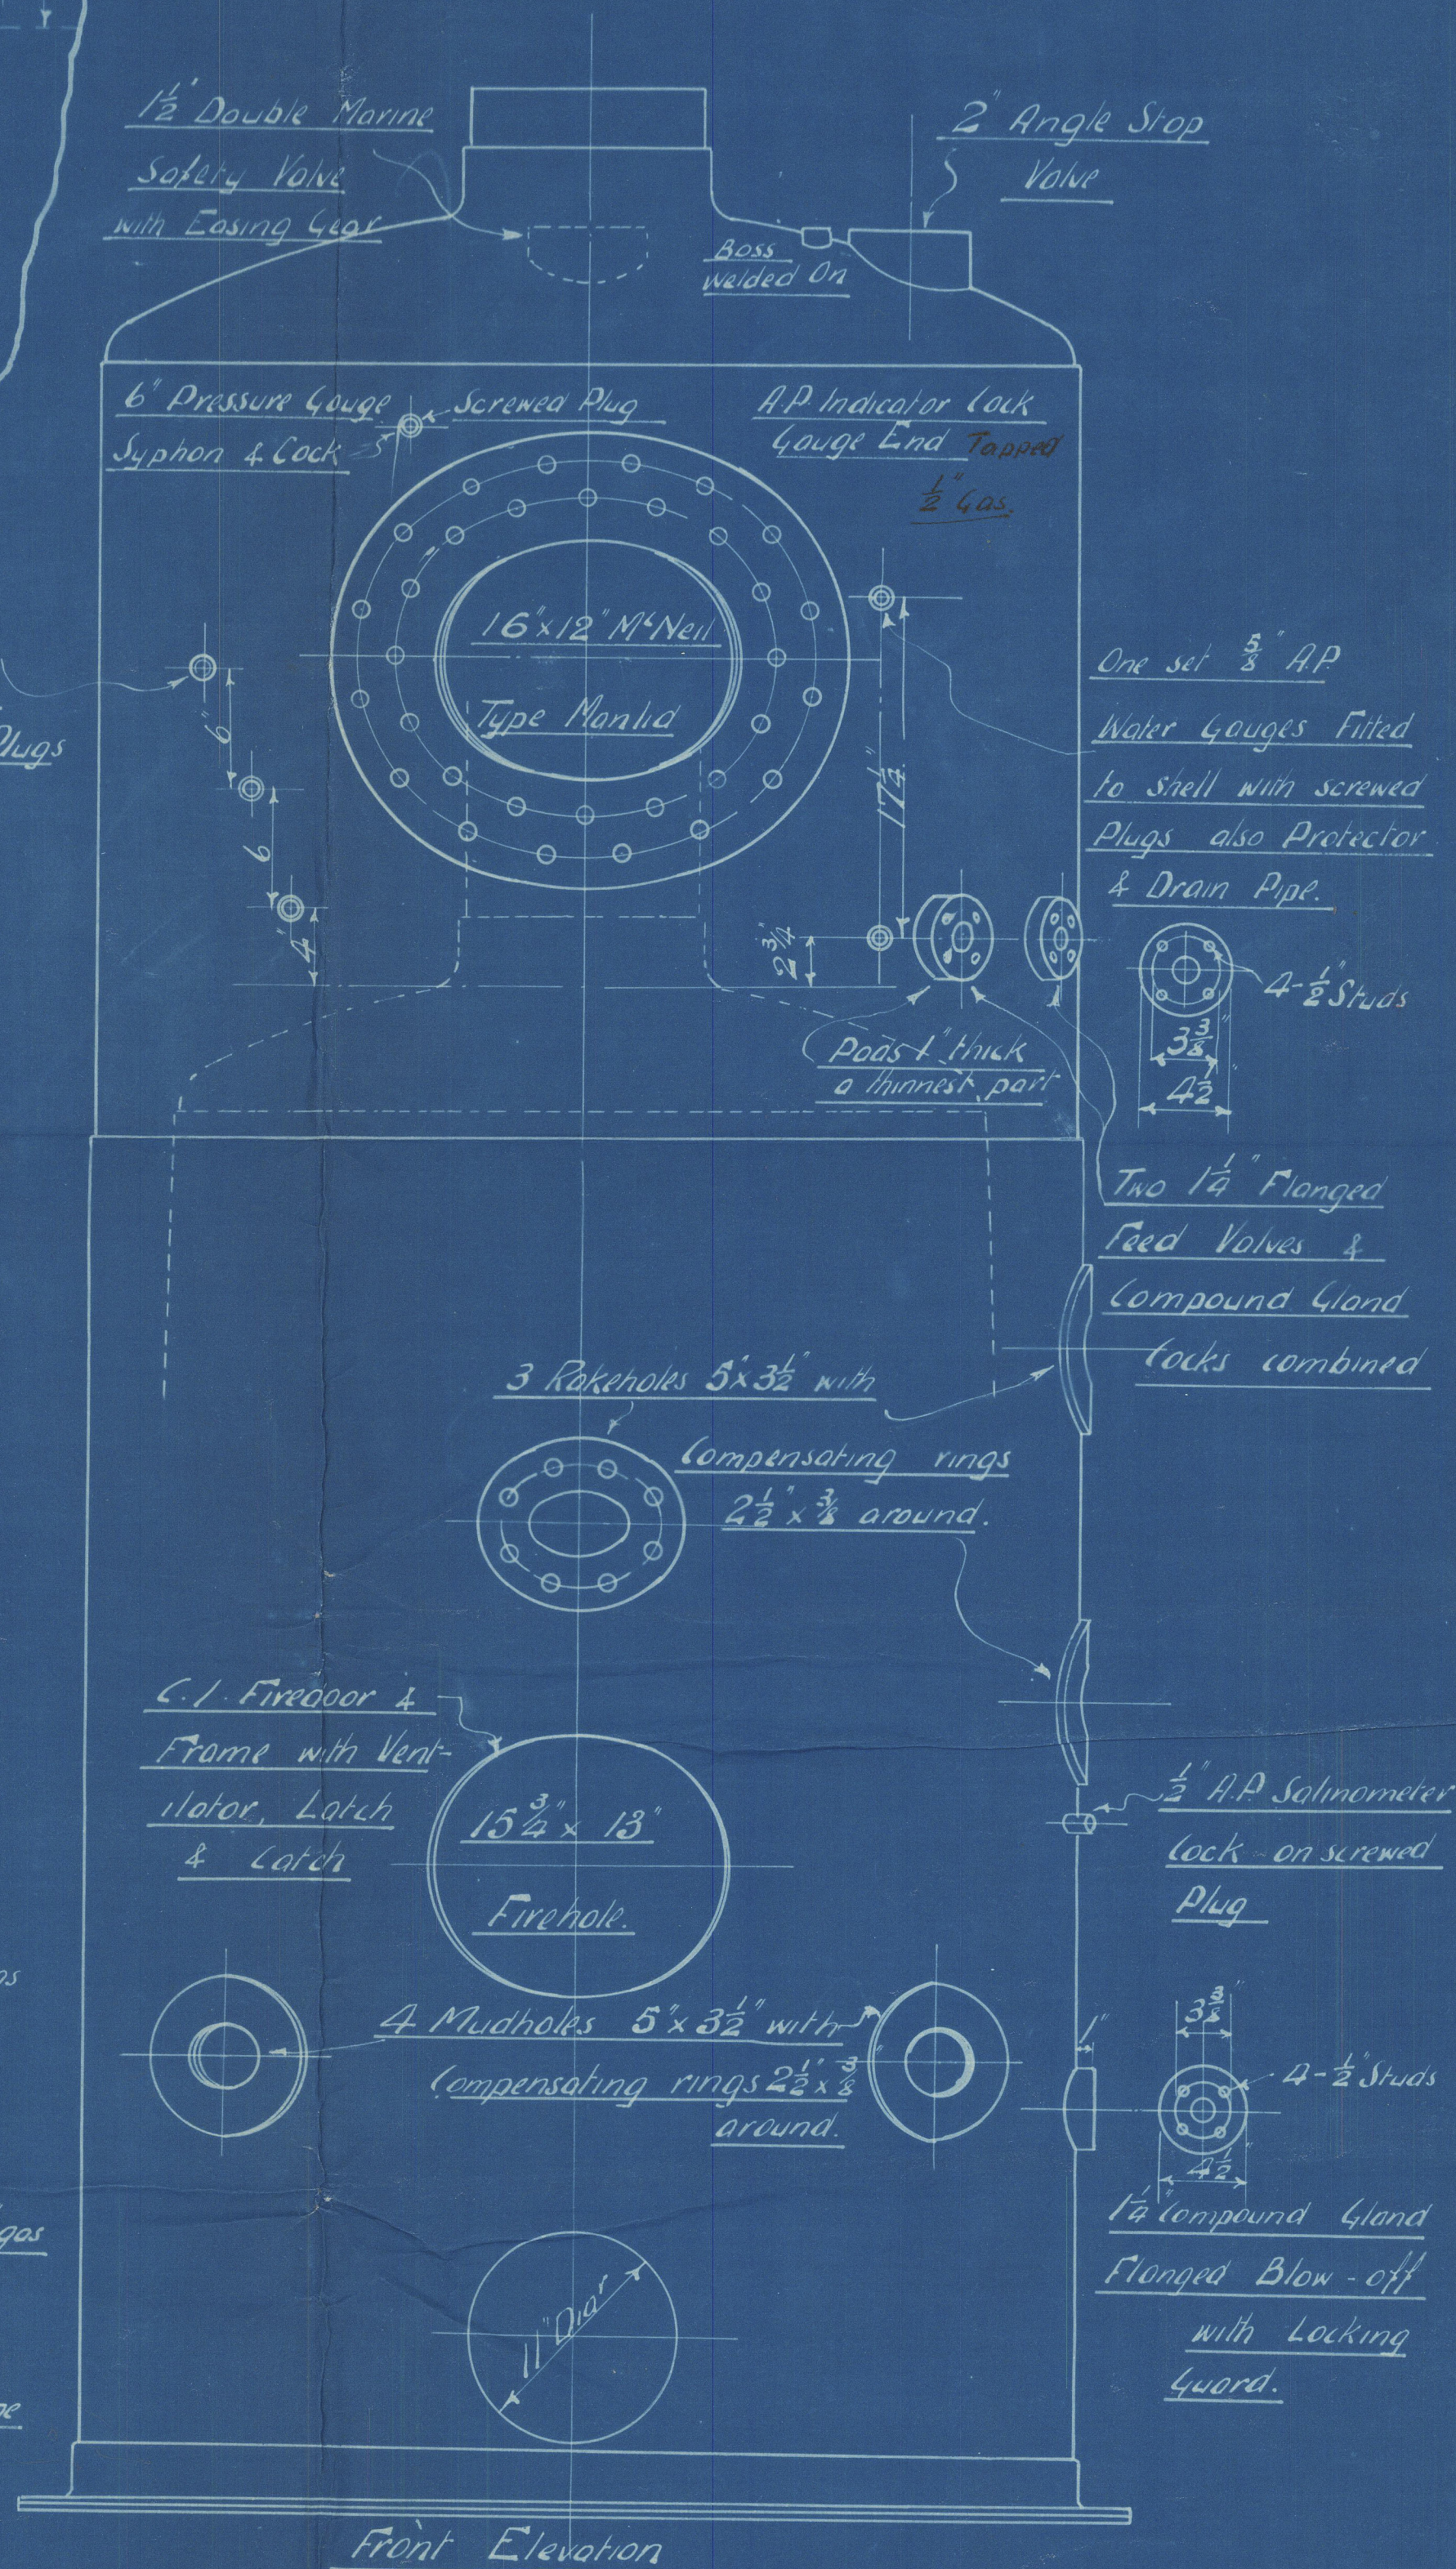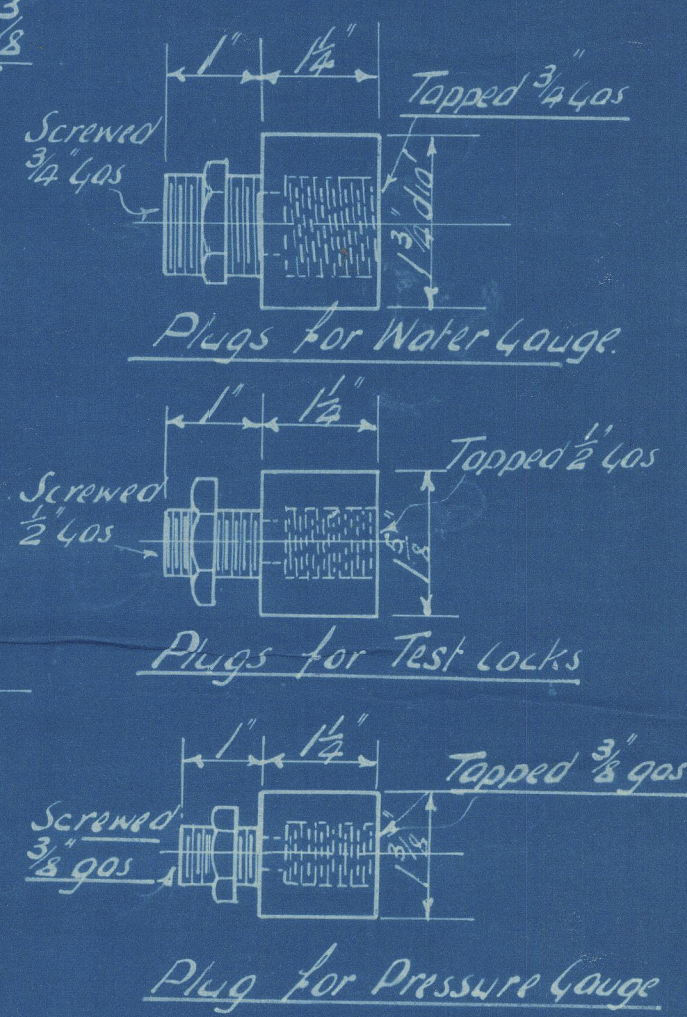

Working Pressure 100 lbs per sq. in.
Hydraulic Test 200 lbs per sq. in.



MILD STEEL VERTICAL CROSS-TUBE BOILER 9'-9" high 4'-3" dia

Order N^o 17873

Drawing N^o 2863

Cradley Boilers Co^o Ltd^{diu}
Drawing N^o 2863. - 4' - 3"
Boilers N^o 17873.

Barge 'Ponape'
Hfs 732^a

RETAIN



© 2020

Lloyd's Register
Foundation

W511-0242