


S.S. N^o 391. 670'-0" x 78'-0" x 49'-6" KEEL TO AWN. DK. BEAMS.

Scale $\frac{1}{2}$ " = 1 Foot.

PROPORTIONS

DEPTHS TO LENGTH	= 9.9 TO LR. PROM.
" " "	11.4 - BRIDGE DK.
" " "	13.6 - AWNING DK.

BREADTHS TO LENGTH = 8.6

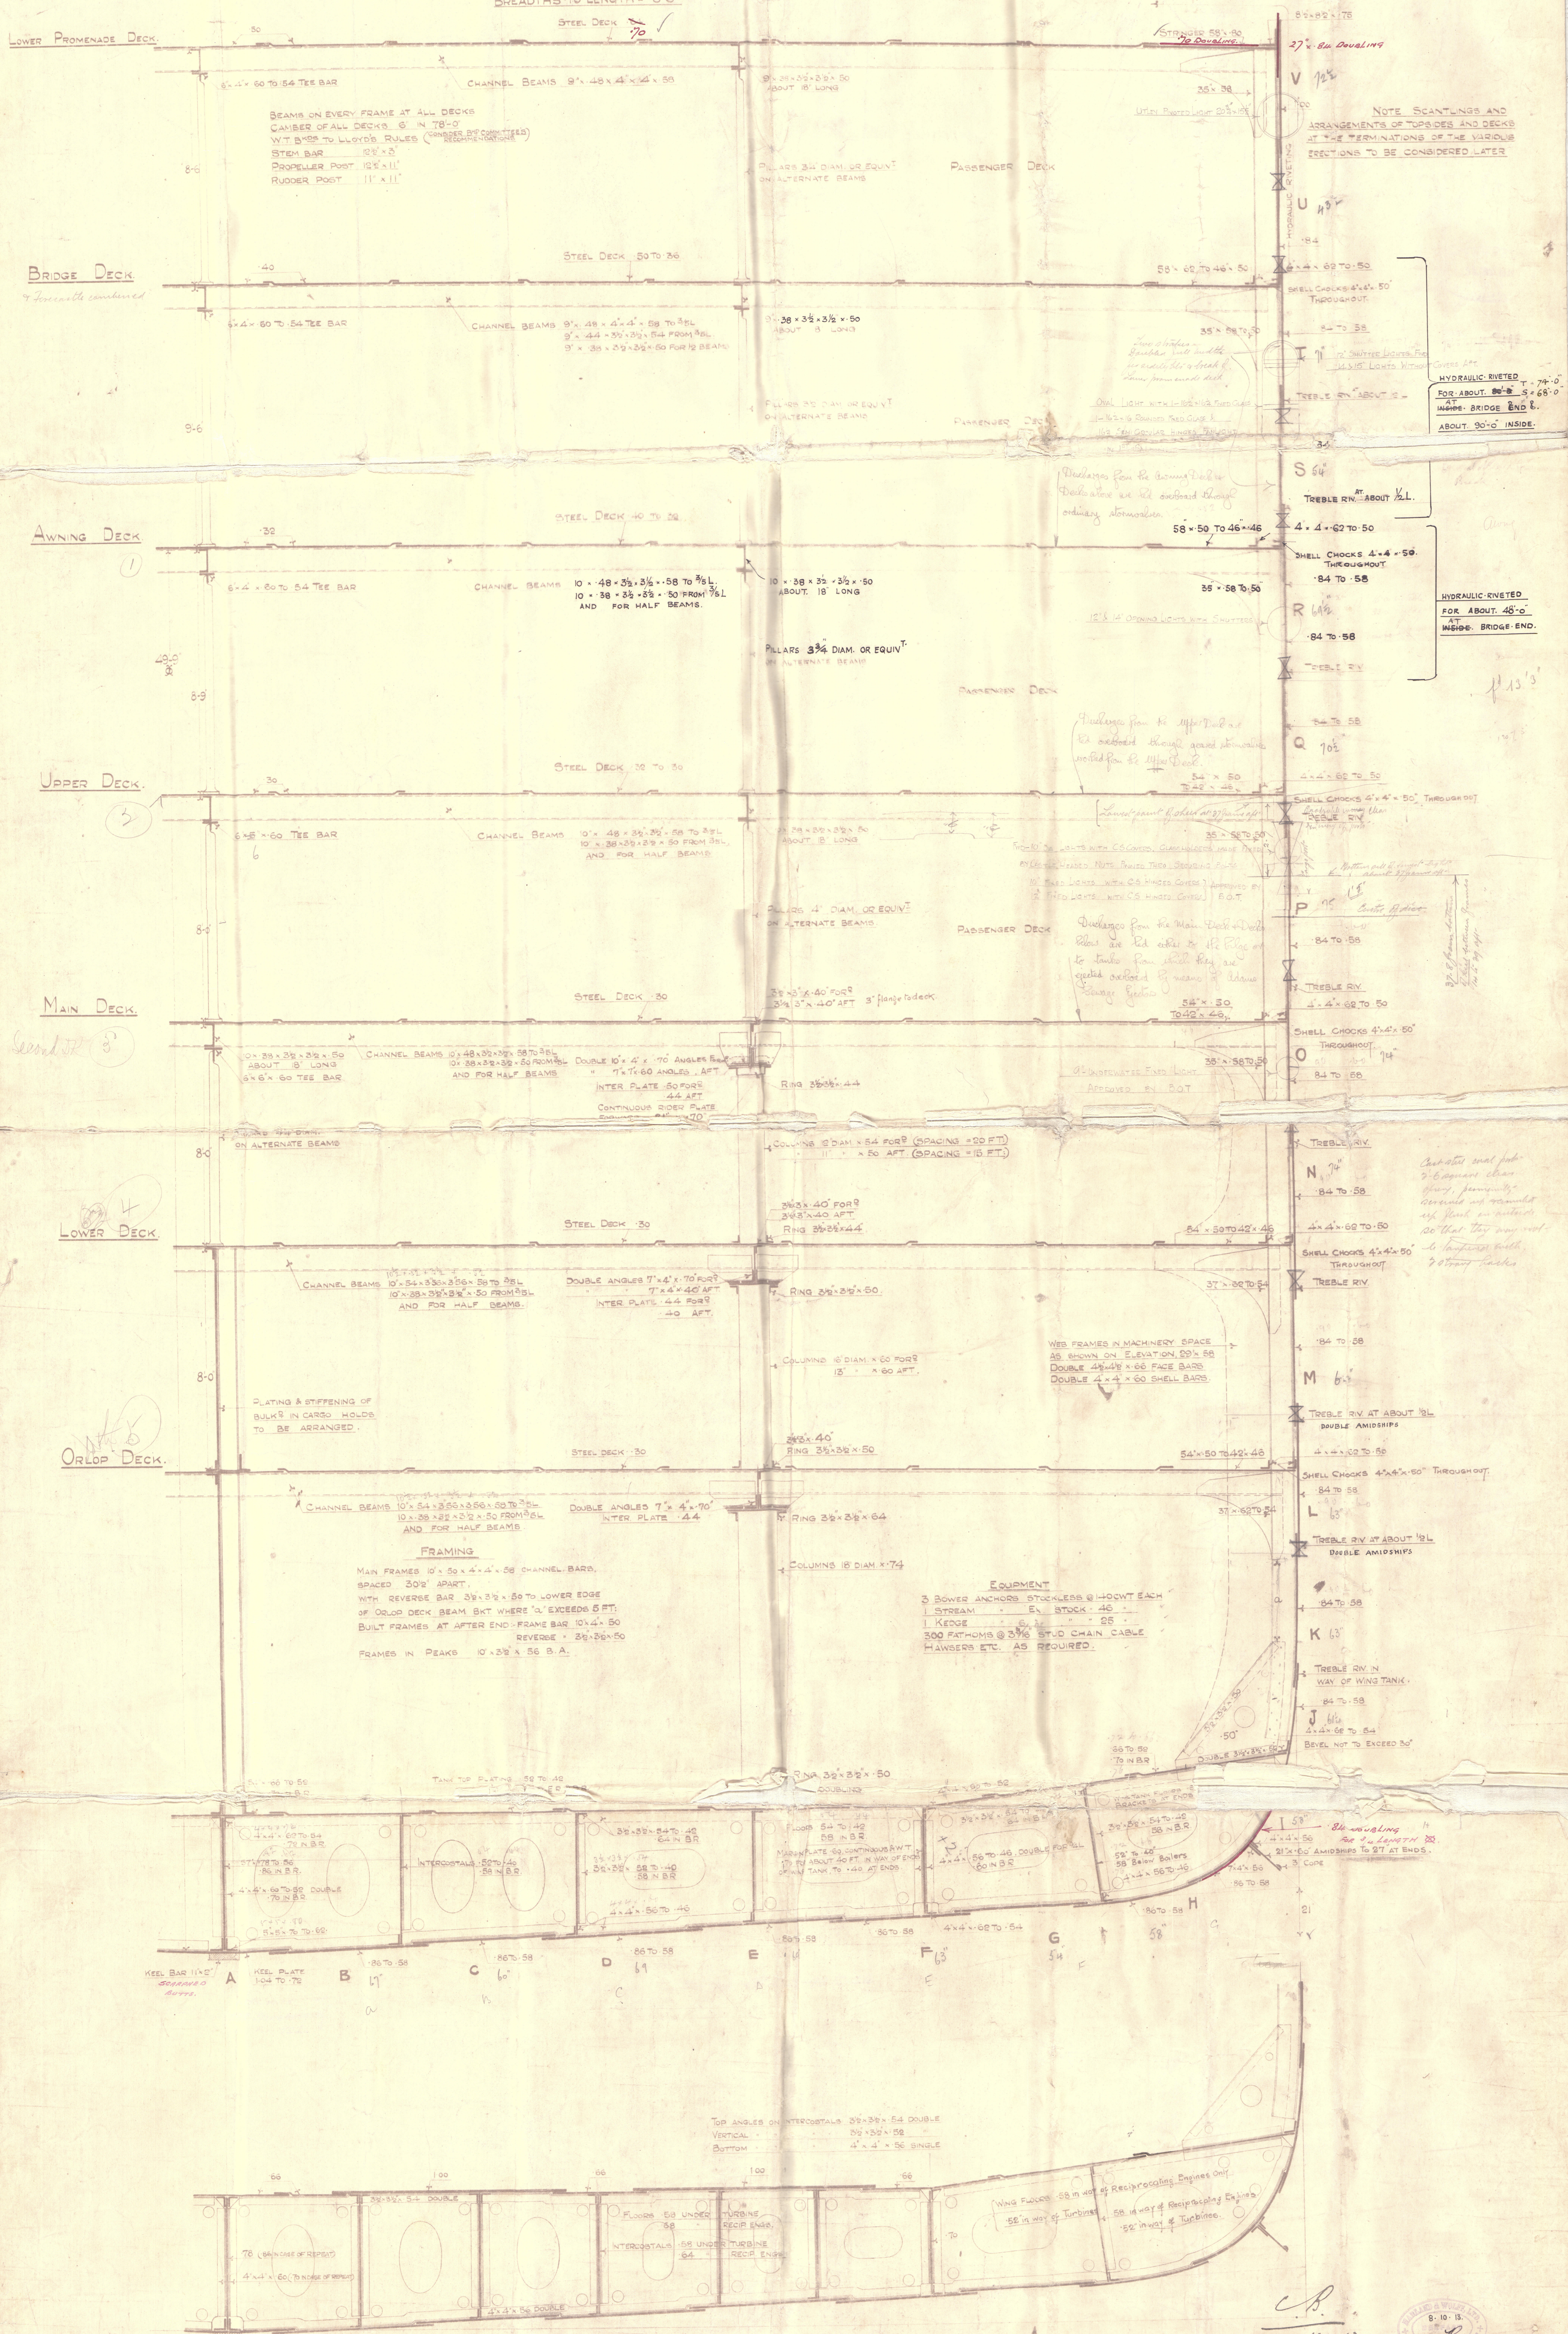


SECTION IN WAY OF ENGINES

Harland & Wolff.

N° 391 f

Membership Section

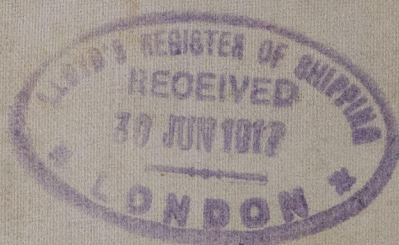

S/s. Belgie
nouv.

Belgenland.

RETAIN



© 2020

Lloyd's Register
Foundation

W512-0274