



SKETCH N° 314T.

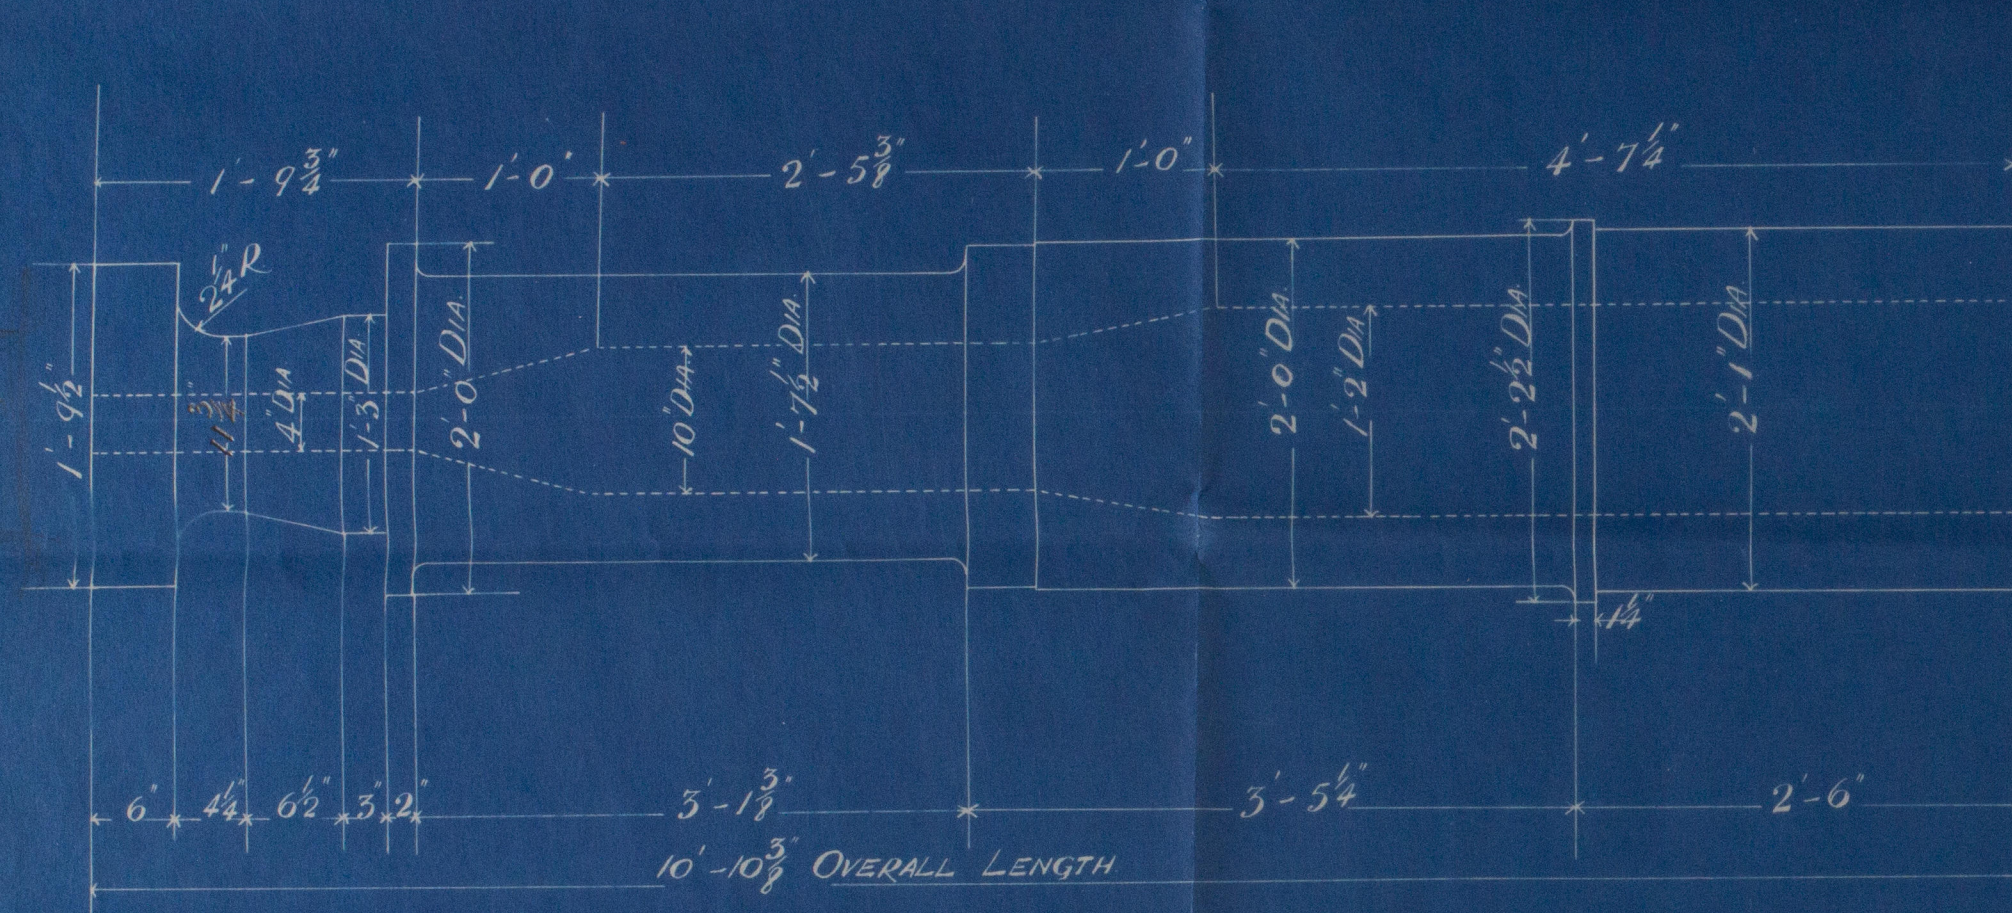

AFT ROTOR SHAFT

# N°S. 463 - 464 <sup>G</sup>/<sub>B</sub>. ROTOR SHAFTS

SCALE 1" = ONE FOOT RMK. 24/9/13.

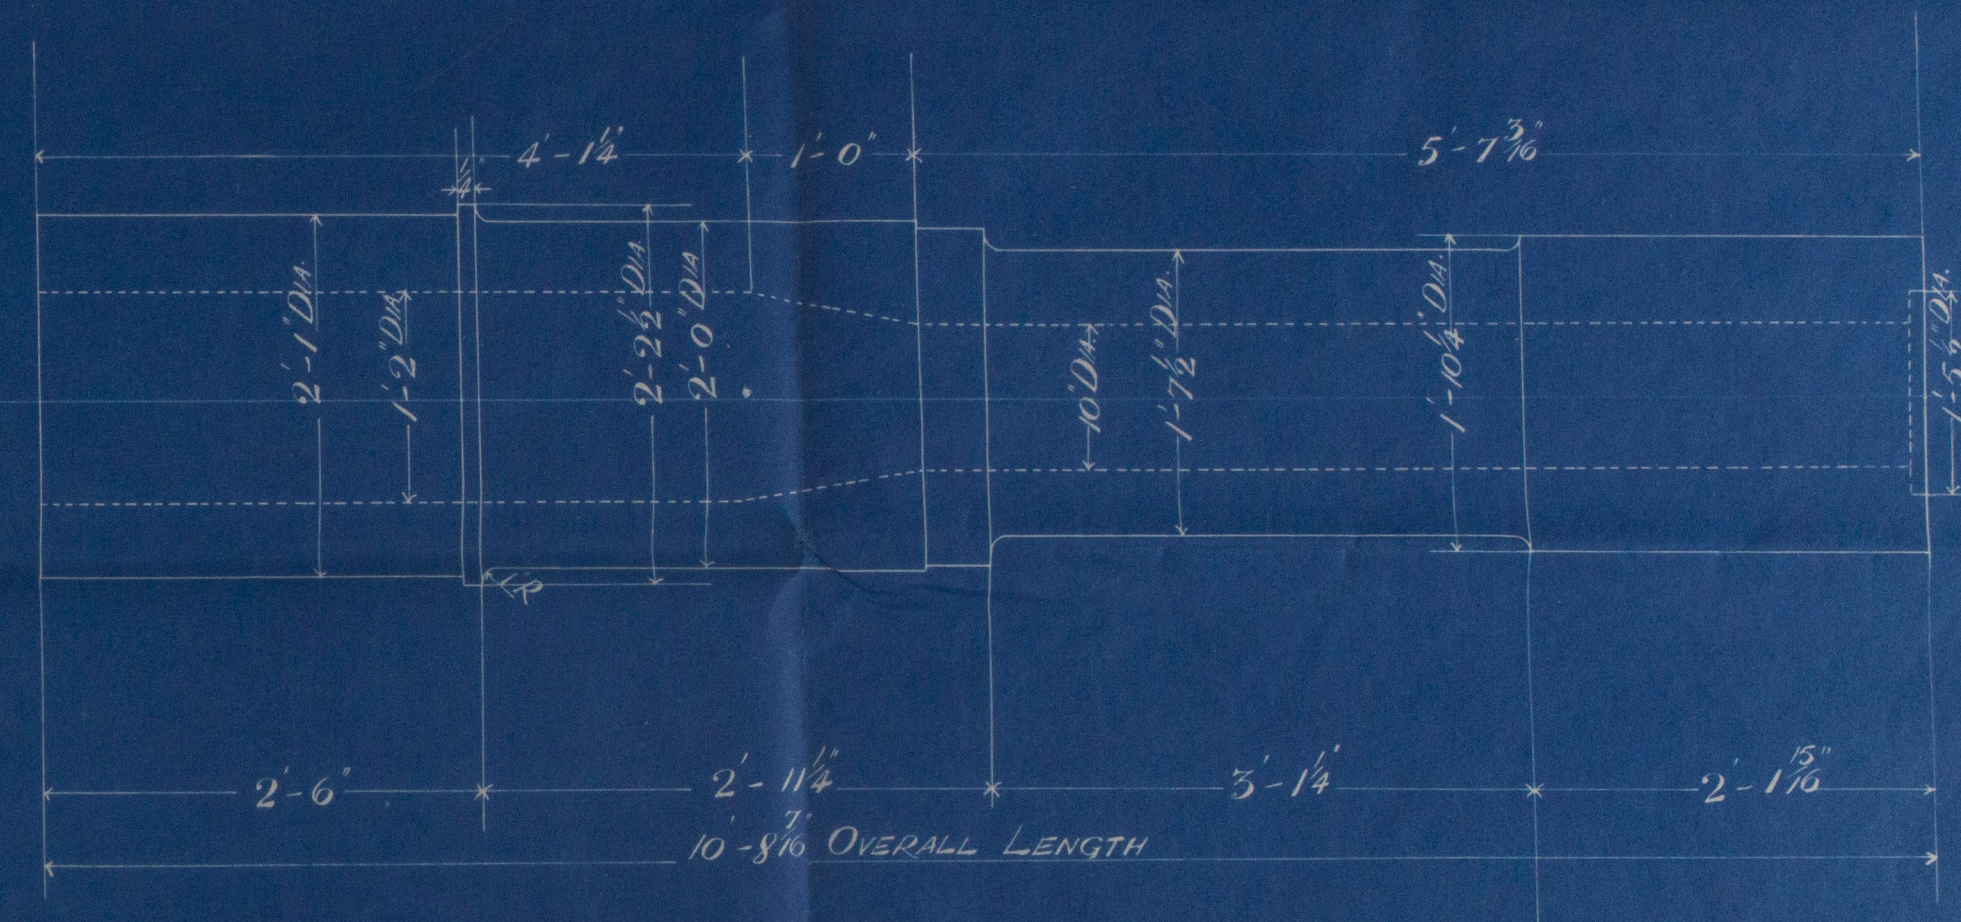

For. ROTOR SHAFT



Records Register  
Foundation  
W515-0176


Belf ast  
Havland & Walff

Y.S.S. 463-4 CB

Rotor Shafts

Y.S.S. Melita

Y.S.S. Munnrosa

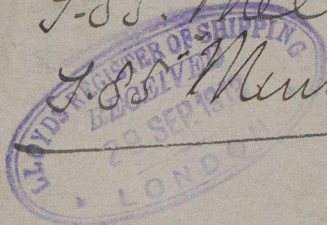

WS13-0176



© 2020

Lloyd's Register  
Foundation