


Nº 528.

DISPLACEMENT CURVE.

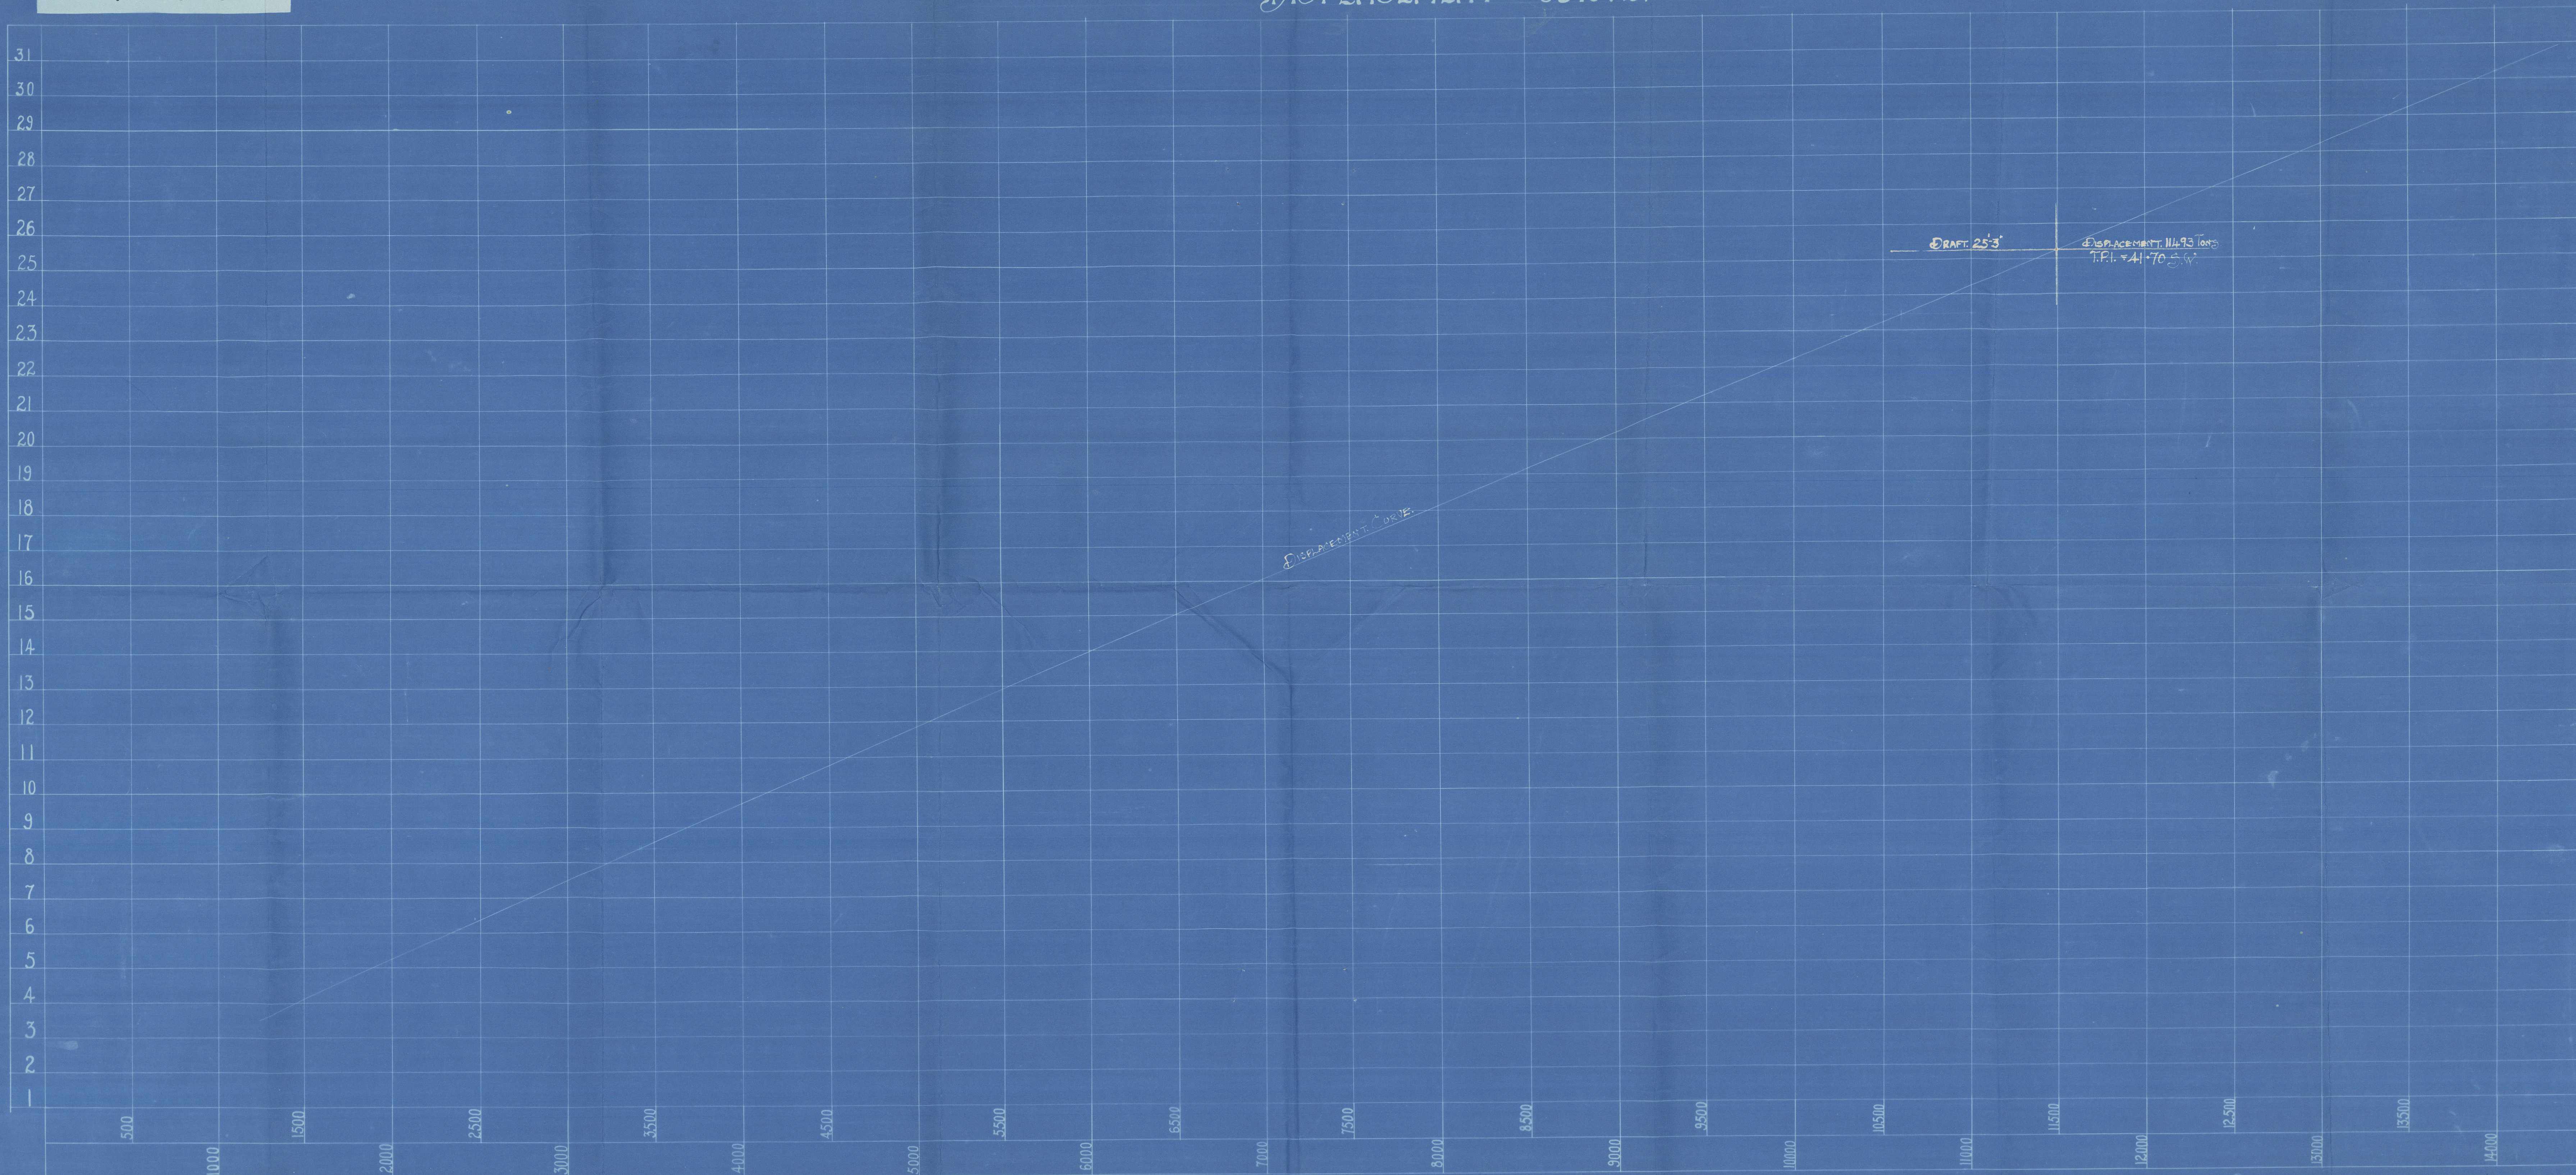

Caithness
SUNDERLAND

Messrs W^m DOXFORD & SONS L^o

No 528

DISPLACEMENT CURVE

S. S. "WAR" ASPEN

RETAIN


RETAIN

21

21

21

21

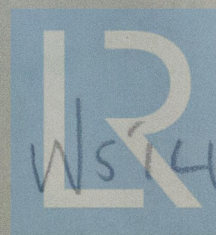

© 2020

Lloyd's Register
Foundation