

# MIDSHIP SECTION-

N<sup>o</sup> 343 & 4 SS<sup>s</sup>

SCALE 1/8" = 1'-0"

TO CLASS 100 A.I. AT LLOYDS

## DIMENSIONS-

399.33 x 51.7 x 30.75

## NUMERICALS

B = 51.7

D = 30.75

82.45 = TRANSVERSE N<sup>o</sup>

L = 399.33

329.24 = LONGITUDINAL N<sup>o</sup>

## PROPORTIONS-

DEPTH TO UPPER DECK = 12.9

BRIDGE " = 10.4

## EQUIPMENT NUMBER

82.45 x 399.33 = 32,924

FOOT 40.4

BRIDGE 132.8 x 219.75 x 75 = 1,231.8

FOOT 45.8

HOUSES 63 x 7.5 x 75 = 354

CASINGS 344 x 7.5 x 5 = 165

34,674.8

## EQUIPMENT

2 BOWER ANCHORS 60 CWT STOCKLESS

1 " 302 "

1 STREAM " 16 1/2 " EX STOCK

1 KEEL " 7 "

270 FATHOMS 5/16" STRAIN CHAIN CABLE

90 " 4 3/4" STRAIN WIRE

120 " 4 3/4" STEEL WIRE TOWLINE

2 @ 90 " 2 1/4" HAWSERS

2 @ 90 " 2 1/4" WARPS



BRIDGE 52 x 68

FOOT 38

FOOT 4

BRIDGE SHEER STRAKE BUTTS

LAPPED & QUADRUPLE RIVETED

BRIDGE 64 BUTTS LAPPED & 4 R.

FOOT 38

FOOT 4

SHEER STRAKE 47 x 55 TO 46

68 IN BRIDGE DOUBLED FOR

20' AT ENDS OF BRIDGE

BUTTS LAPPED & QUADRUPLE

RIVETED FOR 3/4 LENGTH

69 x 72 TO 46

68 IN BRIDGE

BUTTS LAPPED & QUADRUPLE

RIVETED FOR 3/4

65 1/4 x 62 TO 44

OUT

54

17-3

65 1/4 x 62 TO 44

H

IN

54

54

54

54

54

54

54

54

54

54

54

54

54

54

54

54


54

54

BOTTOM STRENGTHENED FORWARD AS PER RULES

B, C, D STRAKES REDUCED 0.4 IN WAY OF TANK

A, B, C & THICKENED TO COLLISION END

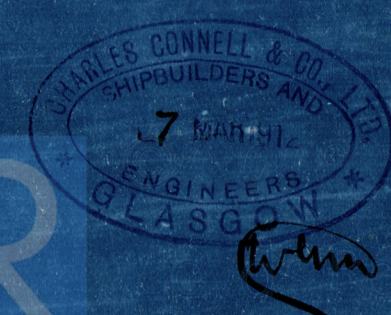

WST6-0122




C Council & Co  
Midship Section

N<sup>o</sup> 343


S/S. Oisaldar

GLASGOW REPORT No. 31195.

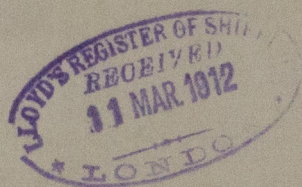

RETAIN

RETAIN

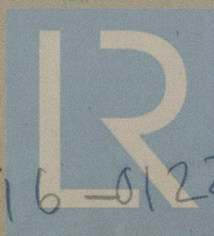

© 2019

Lloyd's Register  
Foundation

W516-0122