

PLAN No. 6118
 FOR ENCLOSURE TO
 Messrs Lloyd's Register
 Hull FROM
 COCHRANE & COAS. LTD.
 SHIPBUILDERS, SELBY
 DATE 2/11/15 *JSW*

MIDSHIP SECTION

STEEL SCREW TRAWLER


No 719

135.0 B.P. * 23.6 EX * 13.1 MOULDED

1/2 SCALE

TO CLASS 100 A1

DECK PLATED OVER IN WAY OF MACHINERY
 ENGINE AND BOILER CASING AS PREVIOUSLY APPROVED

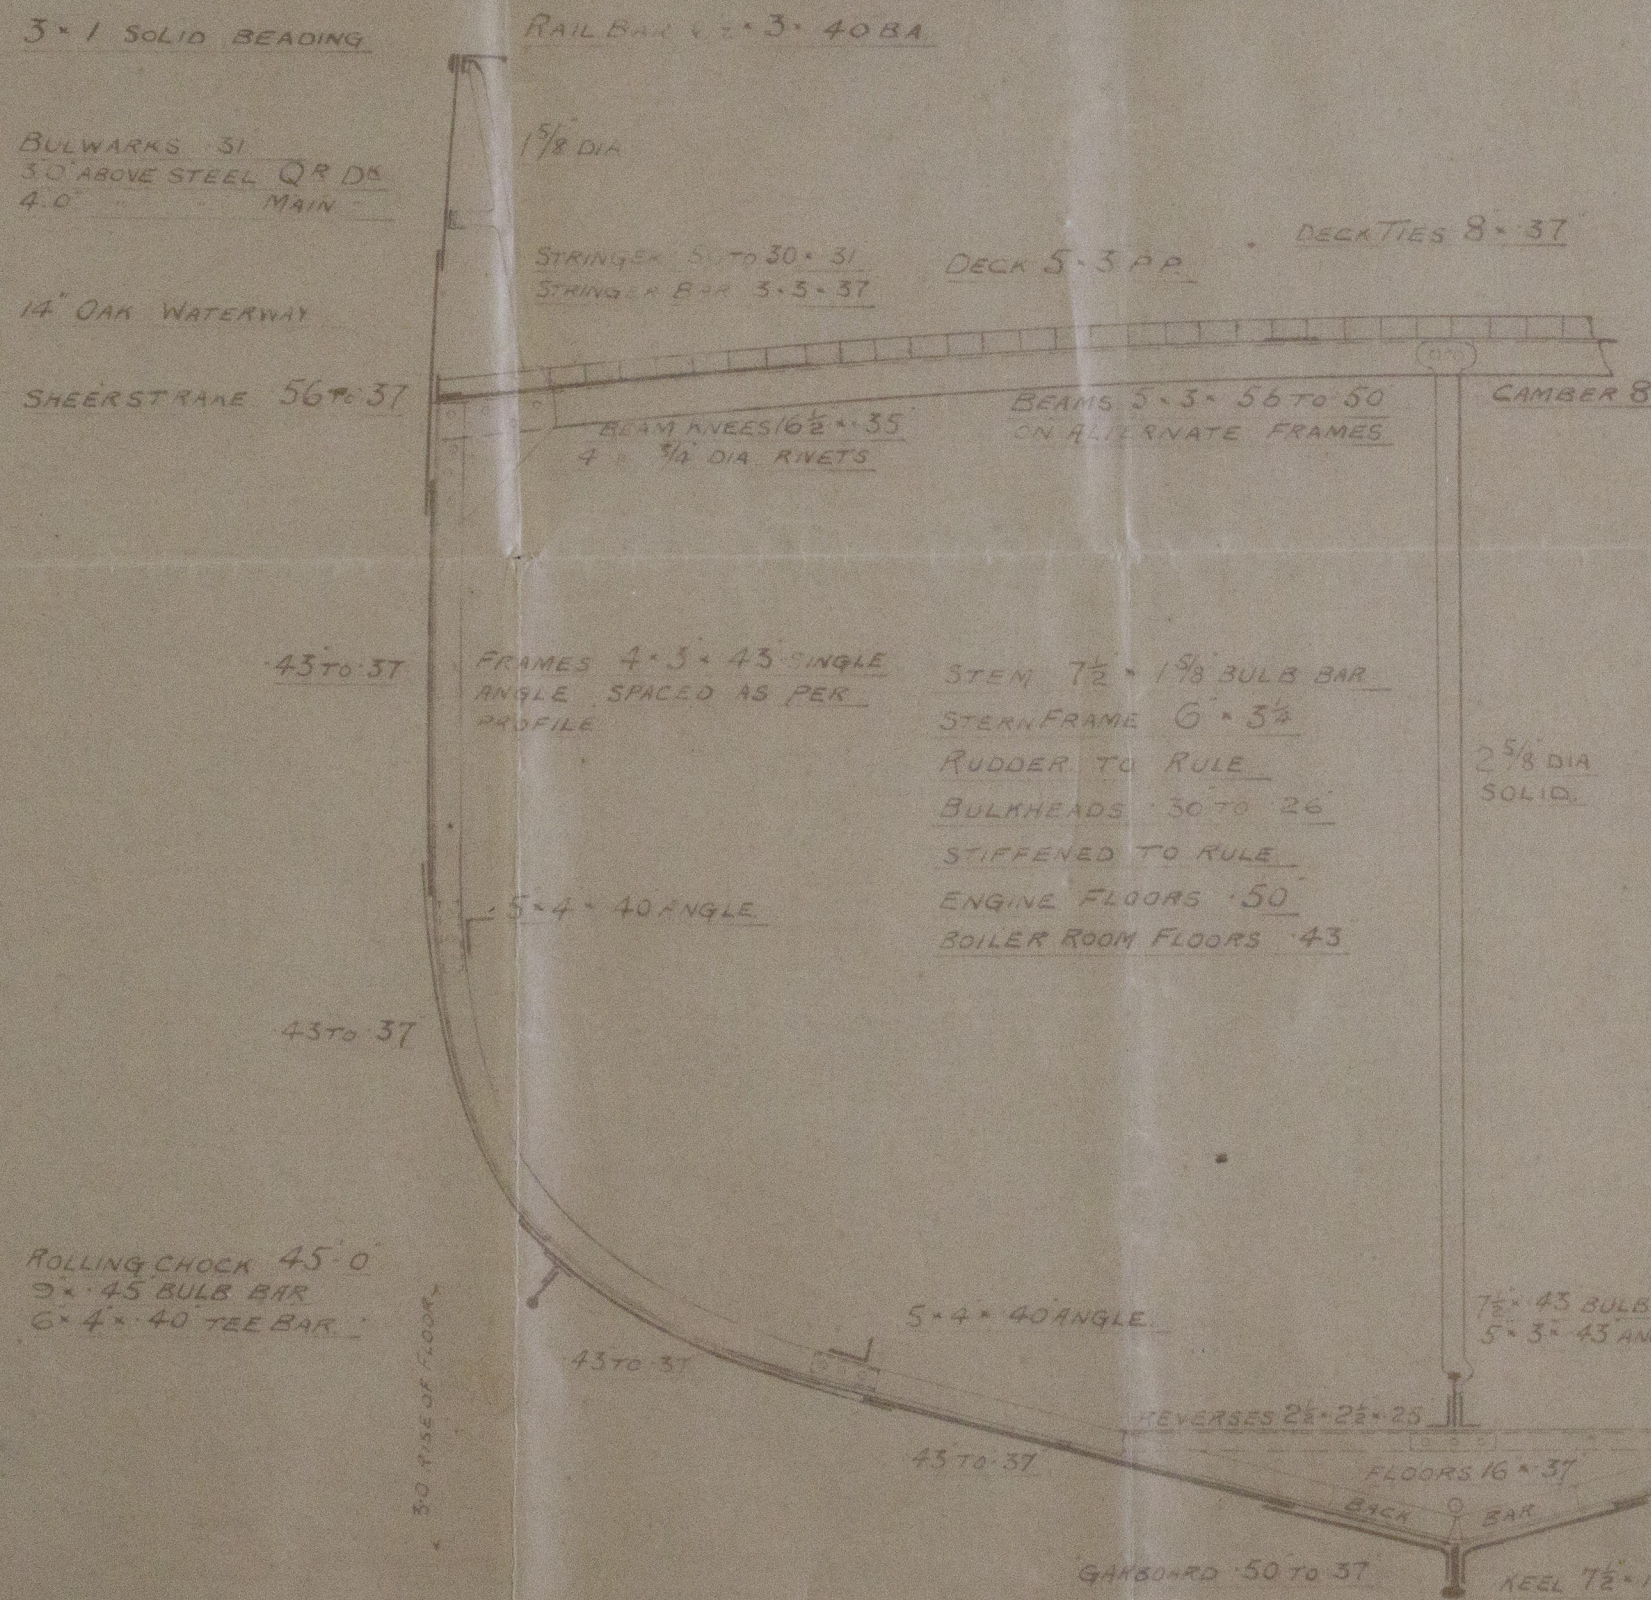

NUMERALS

B * D 36.45
 L * (B * D) 4920.75

PROPORTIONS

5/8 5.77
 3 10.32

EQUIPMENT

1ST BOWER 7 1/2 CWTs STOCK ESS
 2ND 7
 LEDGE 3 EX STOCK
 120 FMS 1 1/8" STUD LINK CABLE
 60 6 HAWSER
 60 5 WARP

RIVETTING



BUTTS OF SHELL PLATES LAPPED AND
 DOUBLE RIVETTED EXCEPT GARBOARD
 AND SHEER STRAKE WHICH ARE STRAPPED
 LANDINGS DOUBLE RIVETTED EXCEPT
 BULWARKS WHICH ARE SINGLE

CCP
 3.11.15.

MIDSHIP SECTION.

COCHRANE & SONS LTD

No 719

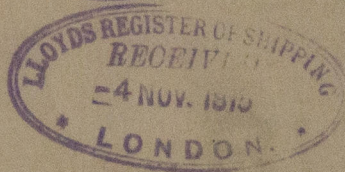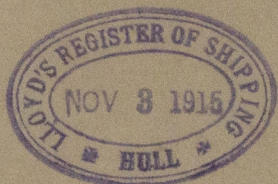

St. Wyndham Hall No. 29421



REMAIN

WS16-0181



© 2019

Lloyd's Register
Foundation