


Scale 1/100

LENGTH. 213.0
BREADTH. 30.6
DEPT. AS PER RULES. 14.0

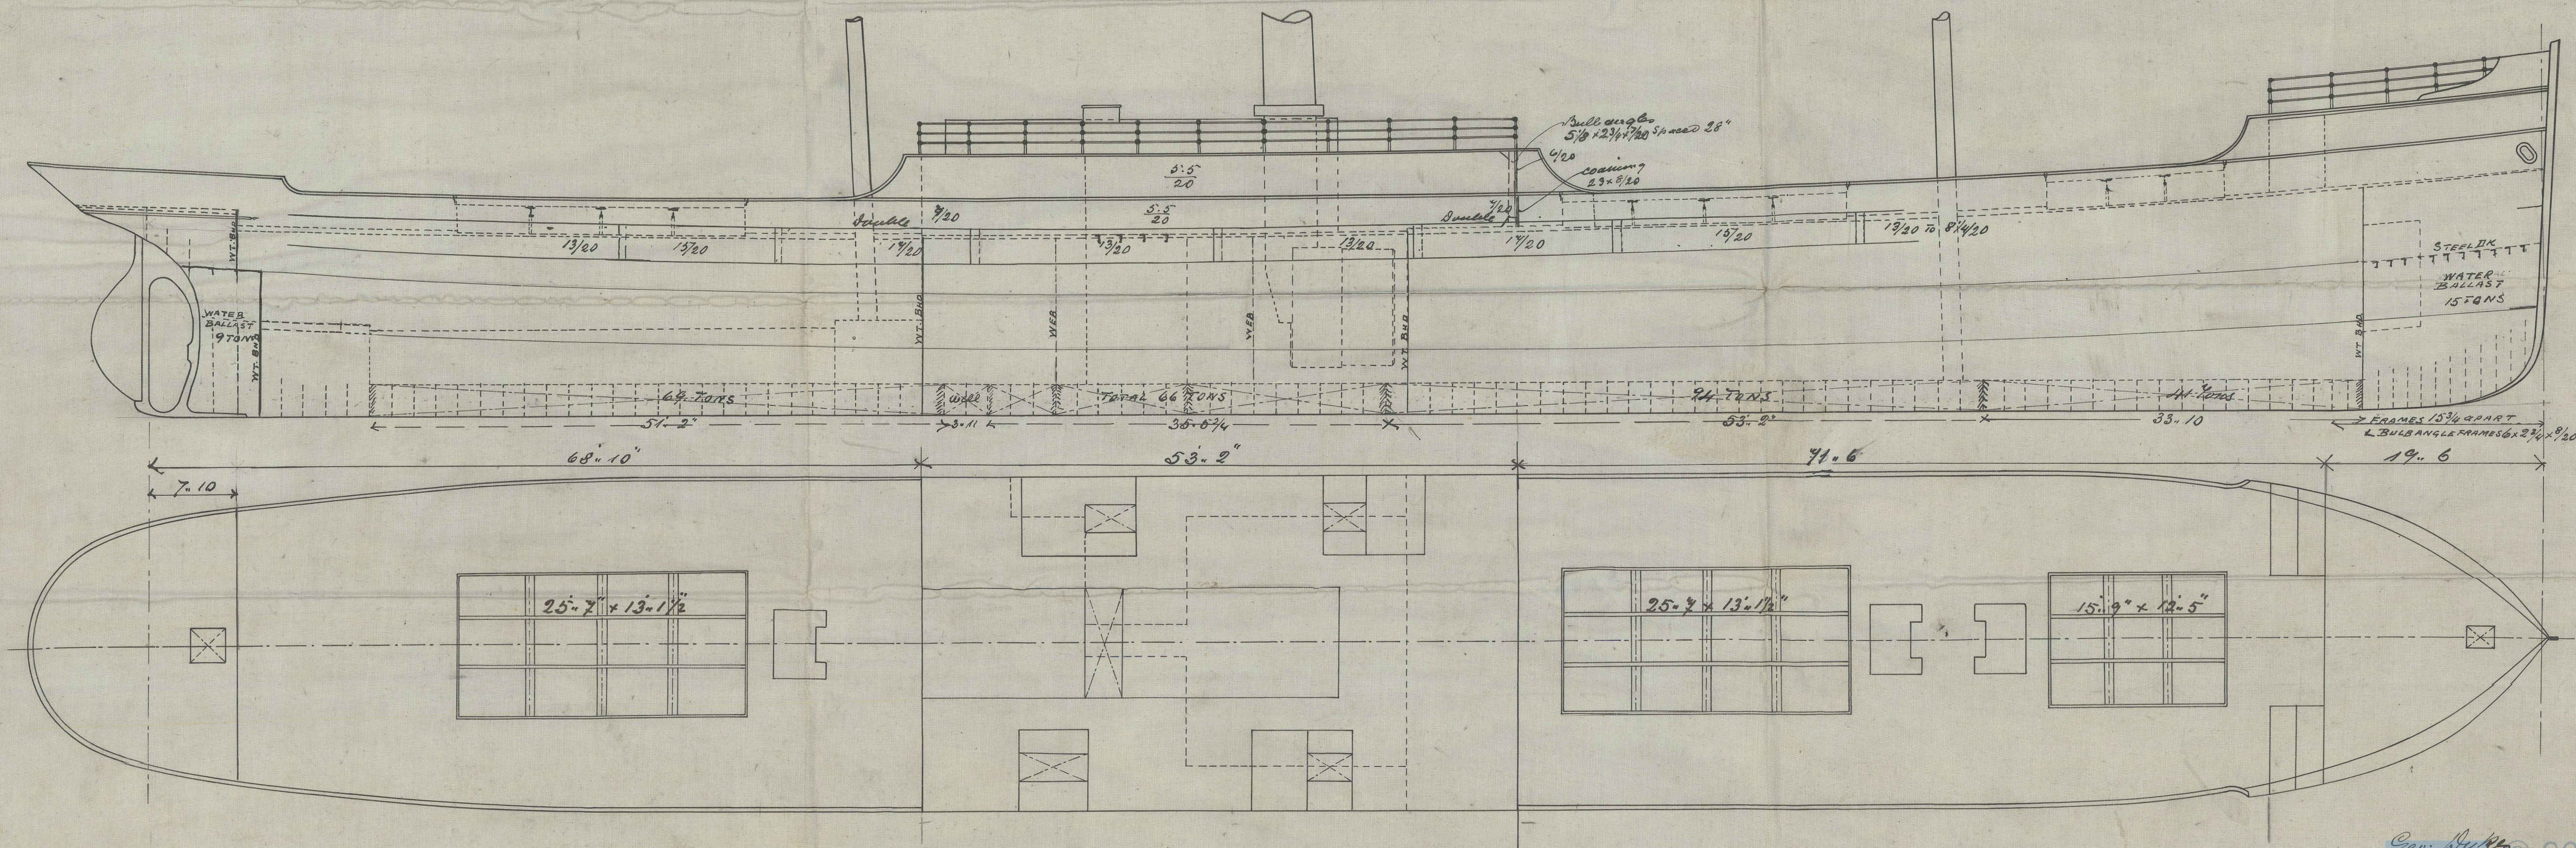

Geo. By Rto
Ham. 6/8/04

Lloyd's Register
WS23-0179

Longitudinal

S/S Hansa

built by Act. Gs Neptun

Portoch

Ham. Dept. N: 8132



RETAIN



© 2020

Lloyd's Register
Foundation

W523-0179