



SS N° 230.

Länge zw d Pp. --- 213'-0" = 64,93 m.

Breite auf Spanten --- 30'-6" = 9,30 m.

Seitenhöhe --- 16'-4" = 5,00 m.

1/100.

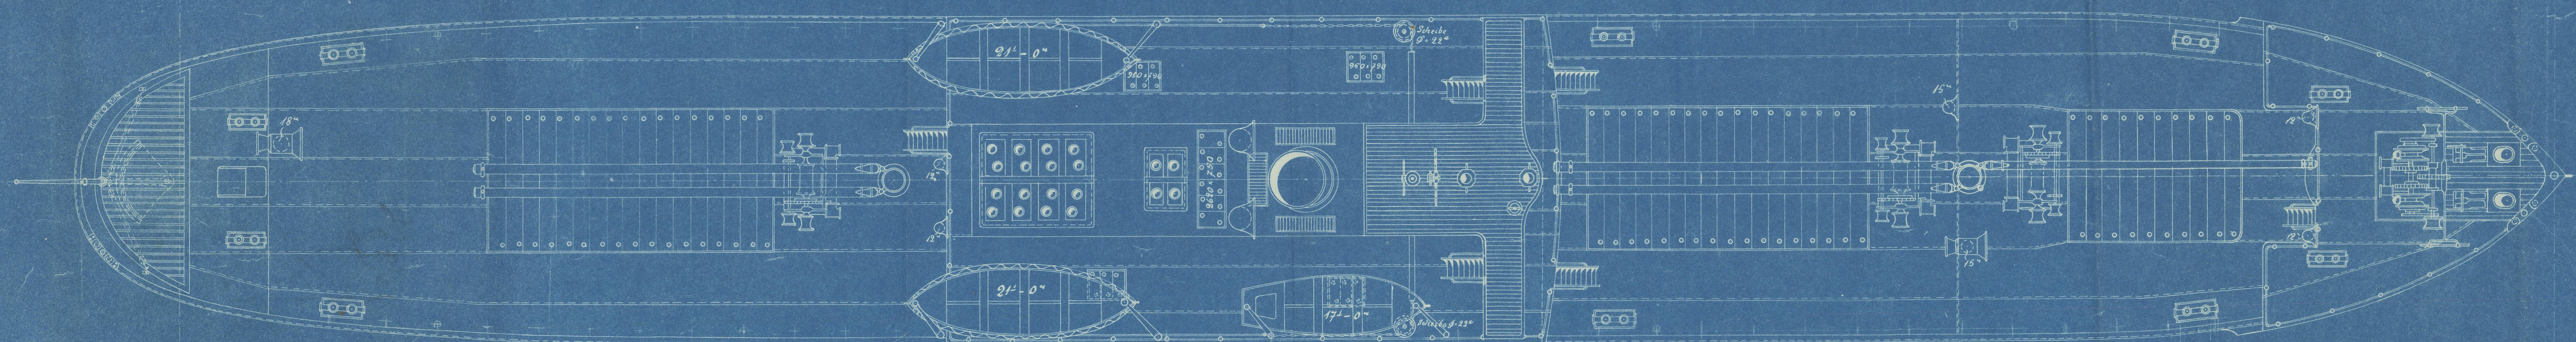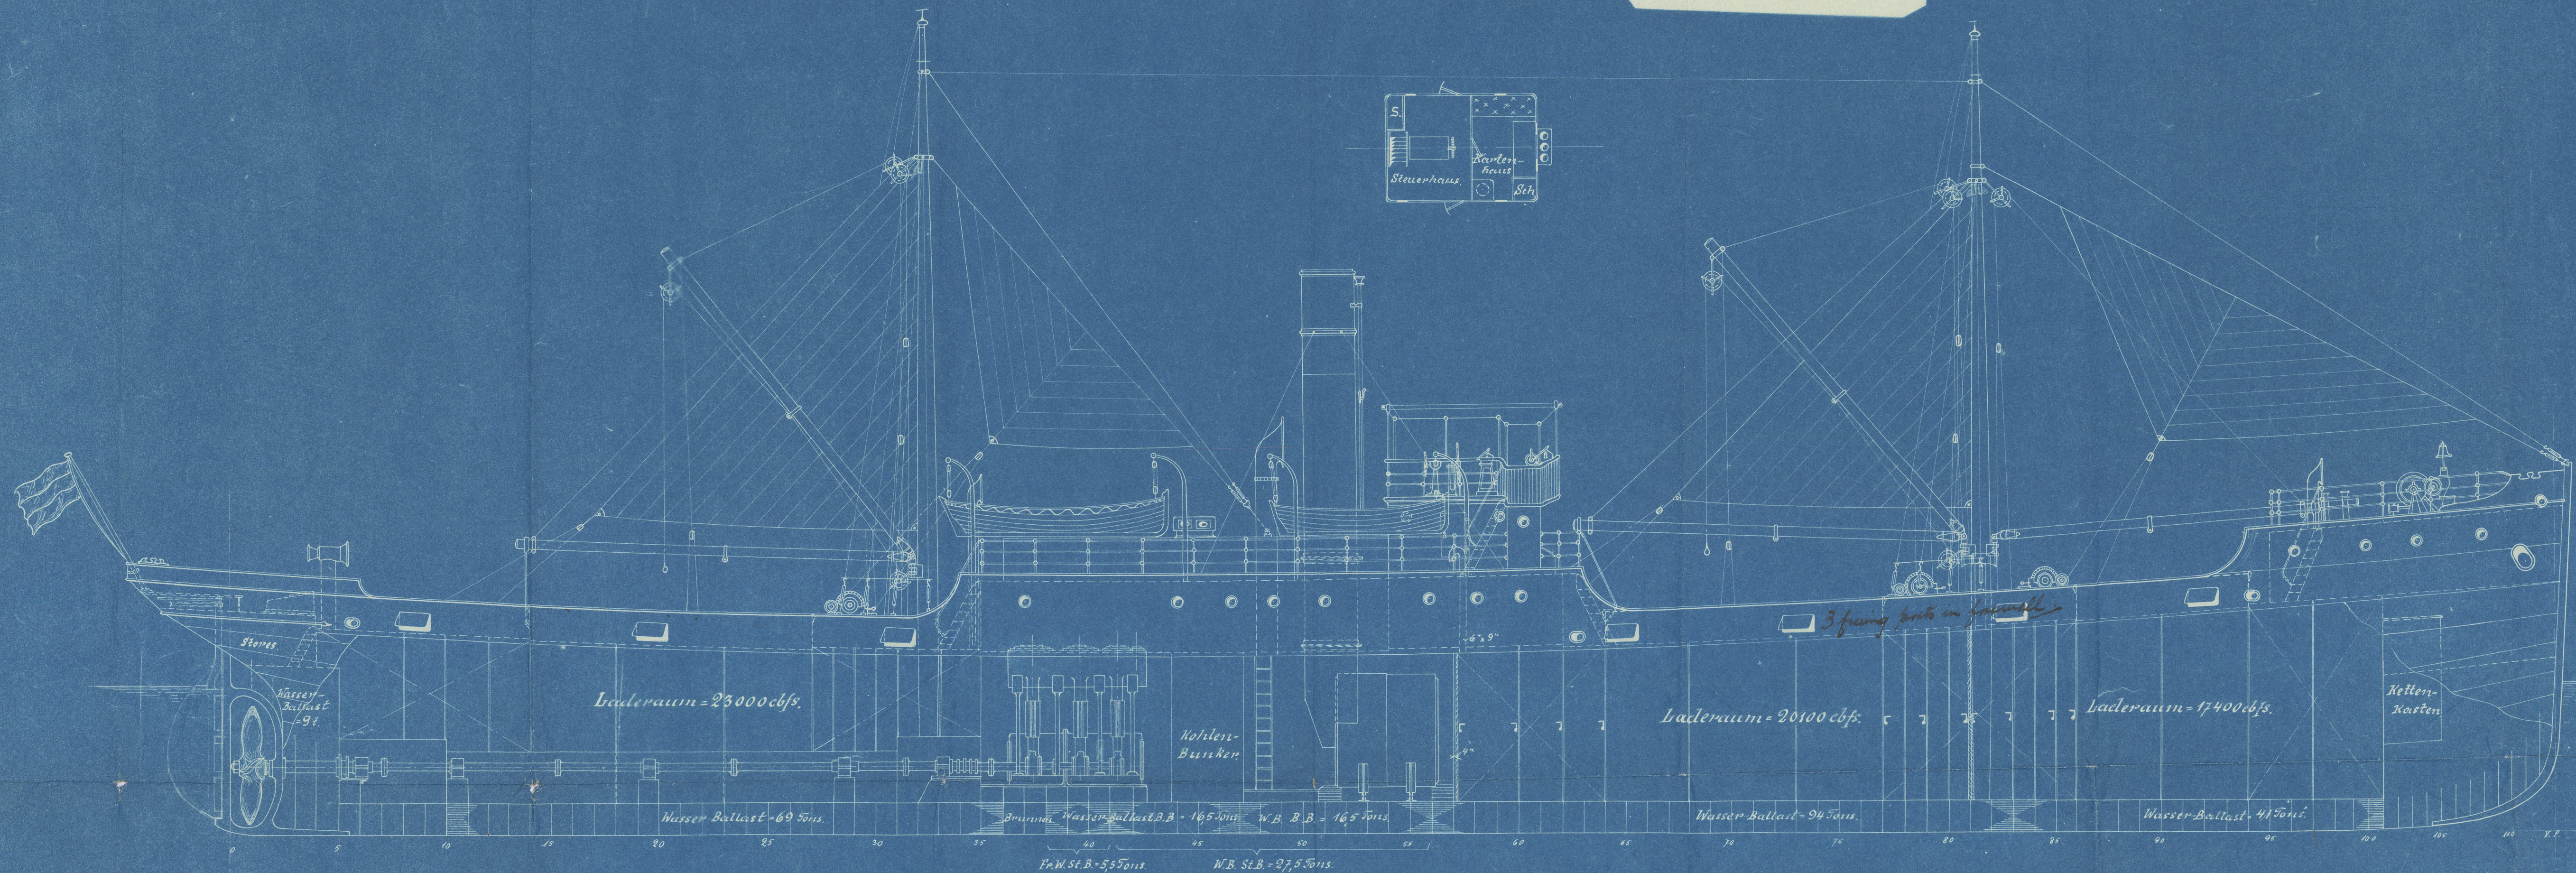


Bunker unter Hpt. D. an St. B. = 104 Tons à 45 cbfs.

Bunker unter Hpt. D. an B. B. = 62 Tons à 45 cbfs.

Bunker über Hpt. D. = 27 Tons à 45 cbfs.

Kohlenschnitt = 6 Tons à 45 cbfs.

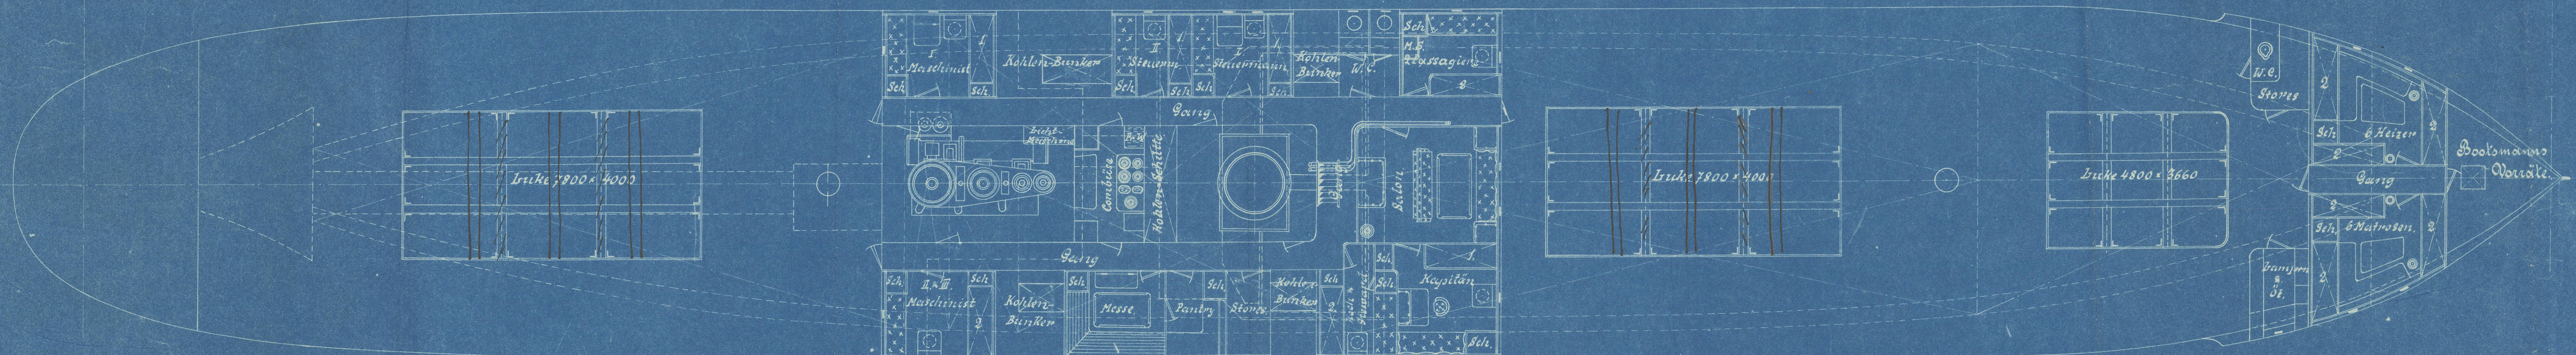

Hansa

Longitudinal Section
& Deck Plans



For blocks

Longitudinal Section
5/5 Hansa



built by Act. & Co., Neptun
Rostock

Ham. Rept N^o 8132

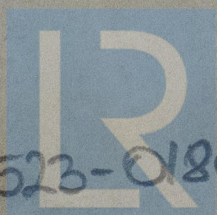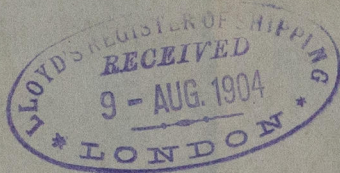

© 2020

W523-0180

Lloyd's Register
Foundation